


201000066288
 Filed for Record in
 HOLMES COUNTY, OH
 ANITA HALL, COUNTY RECORDER
 05-13-2010 At 12:31 pm.
 SMALL PLAT 40.00
 OR Book 19 Page 1694 - 1694
 ORV 218 page 795

**CLARK TOWNSHIP
 S.E. QTR. SECTION 17
 T-8N; R-4W
 HOLMES COUNTY, OHIO**

(SURVEYED FOR AMOS R. & IDA A. YODER)

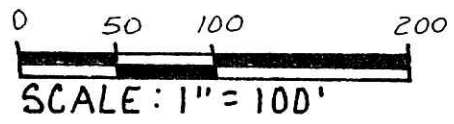

- STONE FOUND
- 5/8" REBAR WITH I.D. CAP SET
- I.D. CAP MARKED "BAKER 6938"
- ⊗ P.K. NAIL SET
- △ R.R. SPIKE SET




I CERTIFY THIS SURVEY TO BE
 CORRECT TO THE BEST OF MY
 KNOWLEDGE.

Jamie D. Darr
JAMIE D. DARR P.S. 7755

DONALD C. BAKER SURVEYING
 138 N. CLAY ST.
 MILLERSBURG, OHIO 44654
 PH: (330) 674-4788

DECEMBER 2, 1999 # 75699-FJM
 F.C.C. - J.D. DARR
 REVISED APRIL 6, 2010 TO UPDATE NAMES

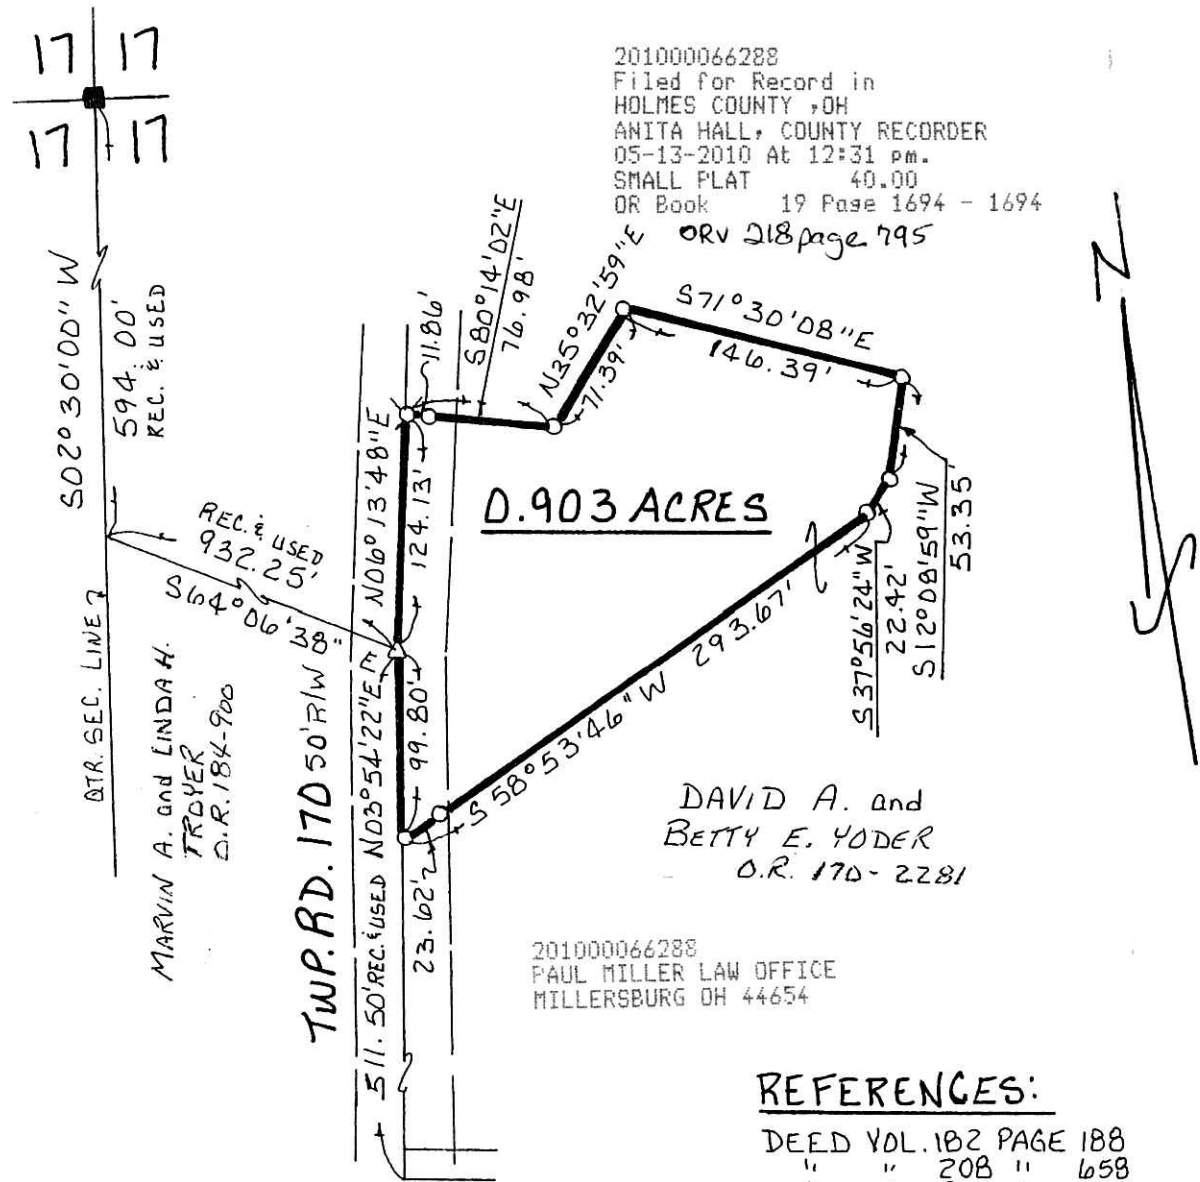

DAVID A. and
 BETTY E. YODER
 O.R. 170-2281

201000066288
 PAUL MILLER LAW OFFICE
 MILLERSBURG OH 44654

REFERENCES:

DEED VOL. 182 PAGE 188
 " " 208 " 658
 " " 227 " 309

BEARINGS FROM DEED VOL. 182
 PAGE 188

PLAT APPROVED

4/14/2010

QTR. SEC. LINE 7
 MARVIN A. and LINDA H.
 TROYER
 O.R. 184-900
 TWP. RD. 170 50' R/W