

RETRACEMENT SURVEY OF O.R. 180-580

KILLBUCK TOWNSHIP
N.E. & S.E. QTRS. SECTION 23
T-8 N; R-7 W
MECHANIC TOWNSHIP
S.W. QTR. SECTION 22
T-8 N; R-7 W
HOLMES COUNTY, OHIO

SURVEYED FOR: KENNETH CONRAD

20100066376
Filed for Record in
HOLMES COUNTY, OHIO
SMITH HALL, COUNTY RECORDER
05-17-2010 AM 08:24 am.
PLAT MFD 43.20
OR Book 19 Page 1695 1695



REFERENCES

- DEED VOL. 239 PAGE 380
- DEED VOL. 246 PAGE 513
- DEED VOL. 270 PAGE 54
- O.R. VOL. 9 PAGE 273
- O.R. VOL. 174 PAGE 2358
- O.R. VOL. 180 PAGE 580
- O.R. VOL. 184 PAGE 1902
- O.R. VOL. 194 PAGES 285 & 2851
- O.R. VOL. 206 PAGES 987 & 1587

- PLAT VOL. 4 PAGE 127
- PLAT VOL. 8 PAGES 280 & 507
- PLAT VOL. 14 PAGE 894
- PLAT VOL. 19 PAGES 905 & 1359
- BEARINGS FROM PLAT VOL. 19 PAGE 905

20100066376
FROM L
COOPER ATTY
CENTERBURG OH

CR 218p 957+960

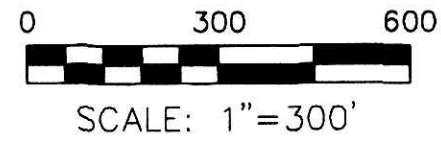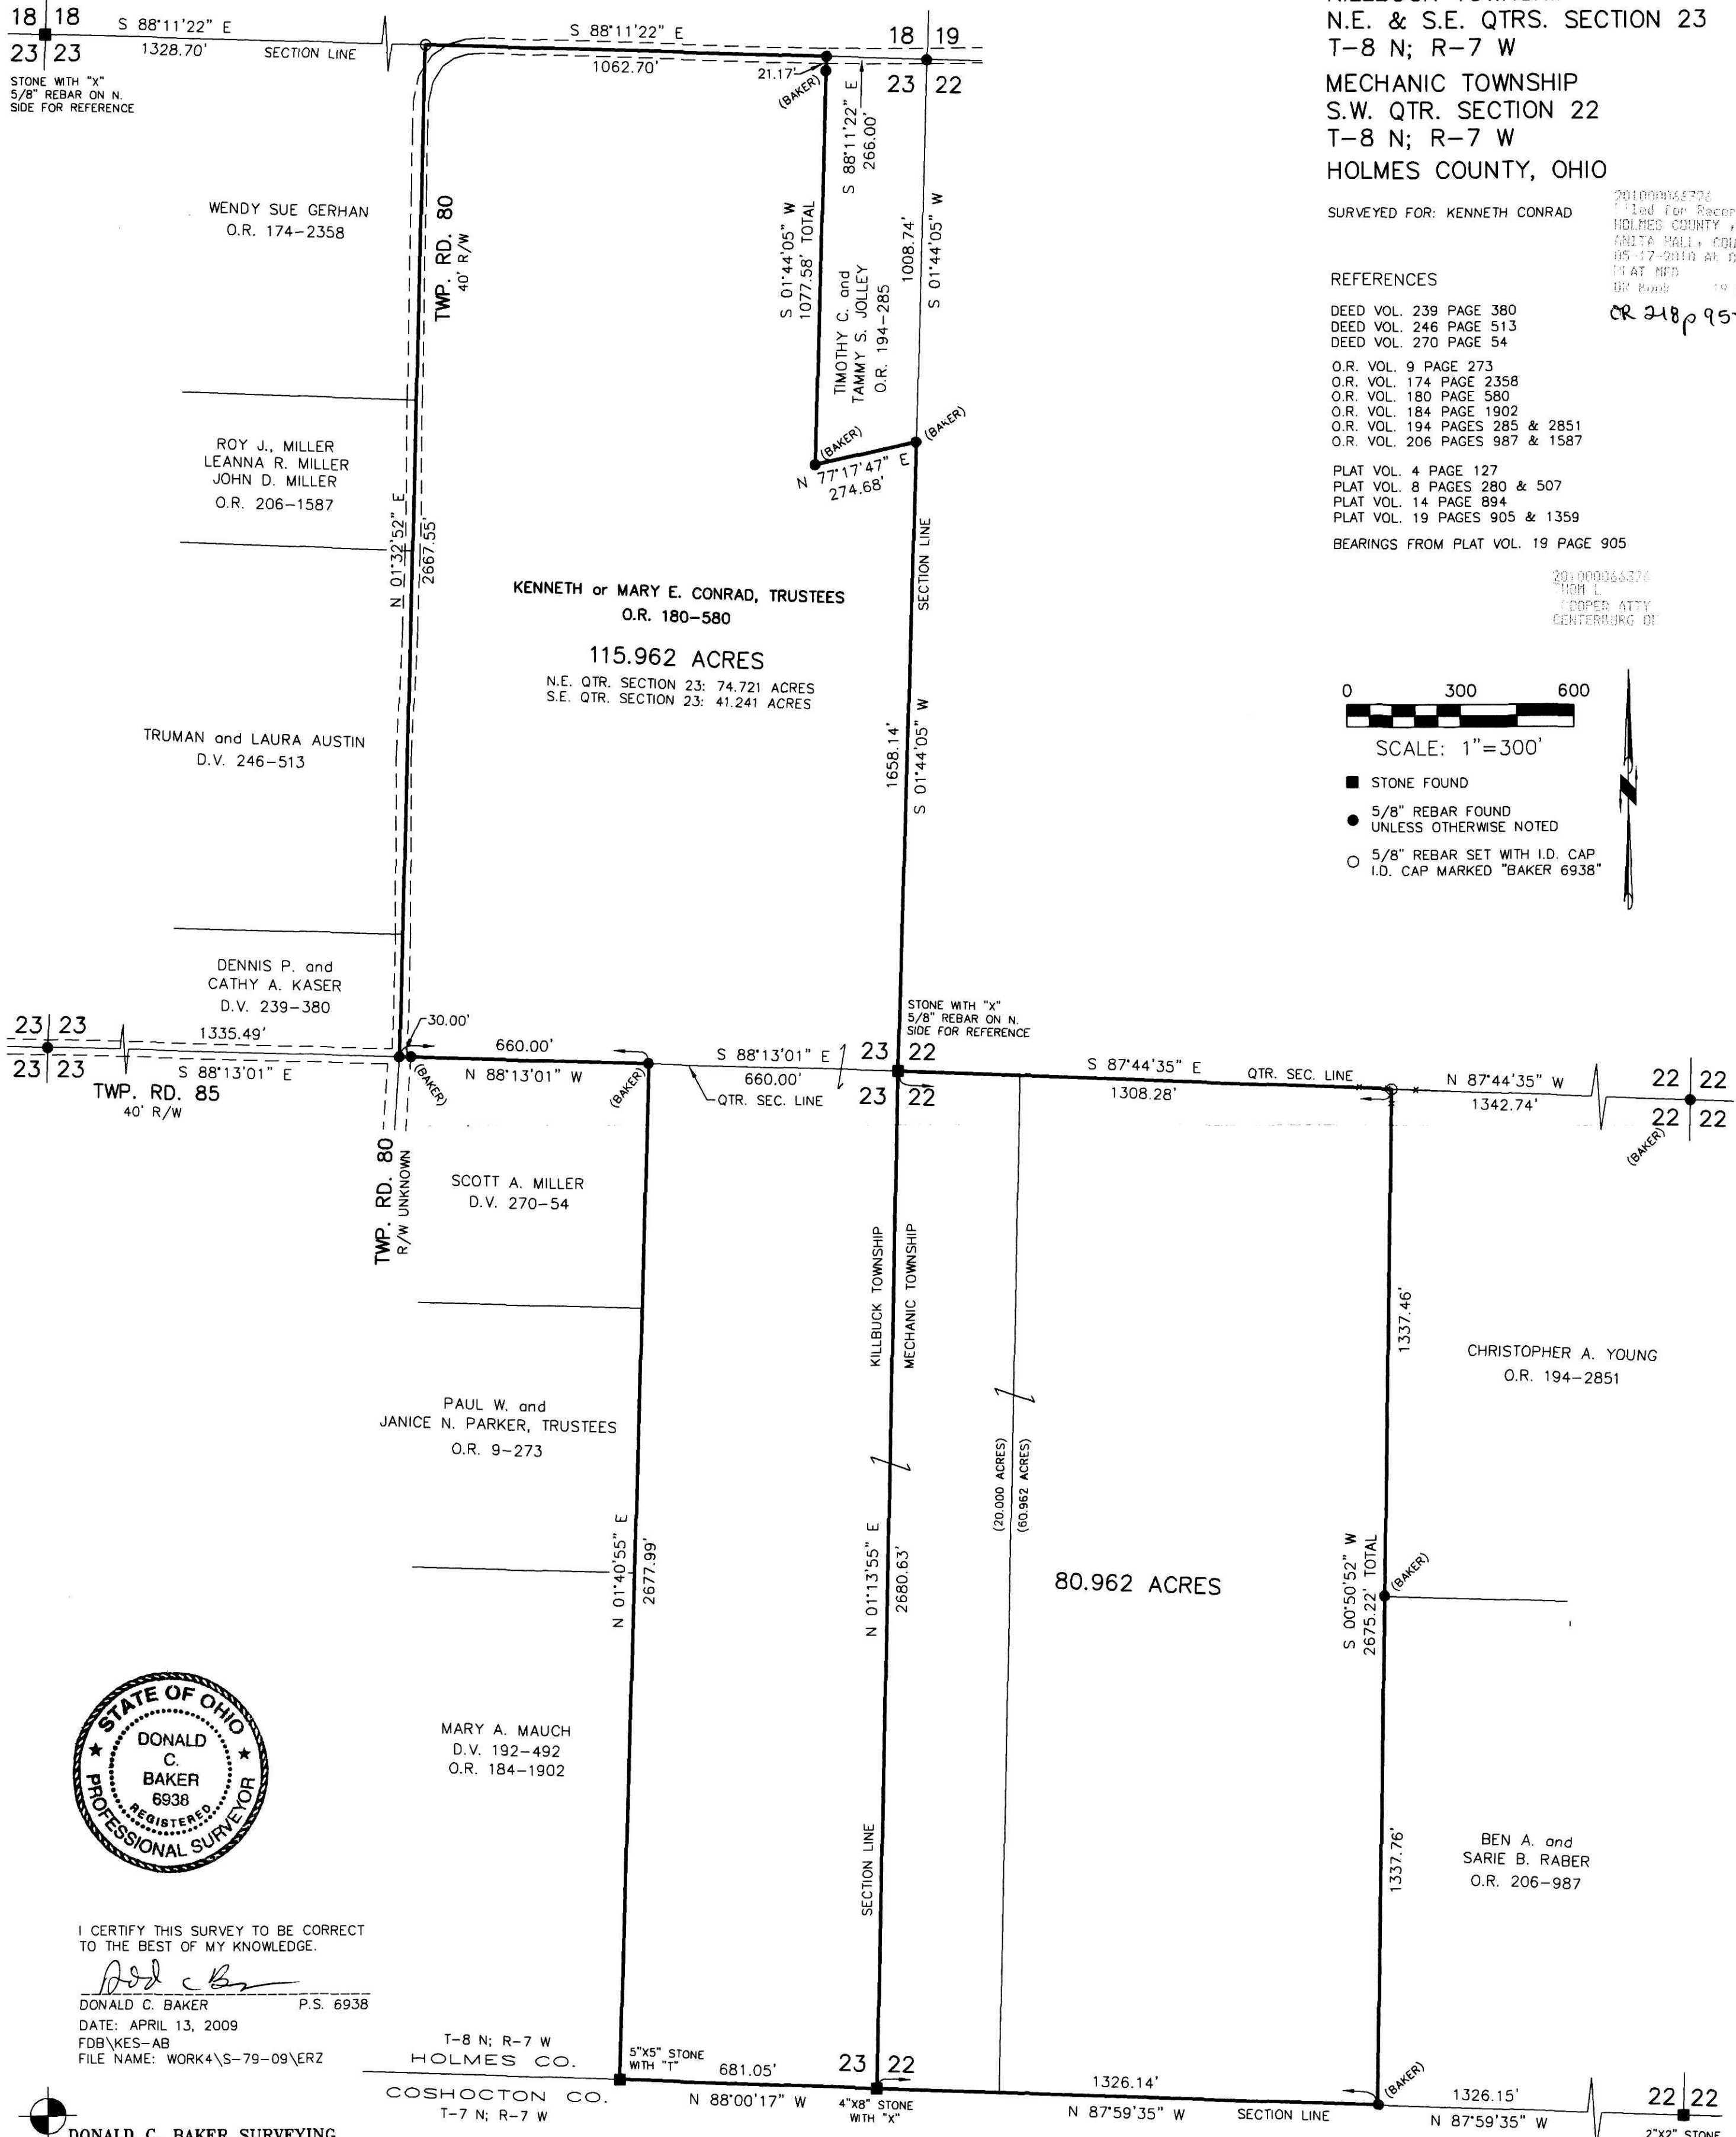

- STONE FOUND
- 5/8" REBAR FOUND UNLESS OTHERWISE NOTED
- 5/8" REBAR SET WITH I.D. CAP I.D. CAP MARKED "BAKER 6938"



I CERTIFY THIS SURVEY TO BE CORRECT TO THE BEST OF MY KNOWLEDGE.

Donald C. Baker
DONALD C. BAKER P.S. 6938
DATE: APRIL 13, 2009
FDB\KES-AB
FILE NAME: WORK4\S-79-09\ERZ

DONALD C. BAKER SURVEYING
138 N. CLAY STREET
MILLERSBURG, OHIO 44654
PH. 330-674-4788
FAX 330-674-6027

PLAT APPROVED

4/15/2010