


201000066359
 Filed for Record in
 HOLMES COUNTY, OH
 ANITA HALL, COUNTY RECORDER
 05-18-2010 At 02:04 pm.
 SMALL PLAT 40.00
 OR Book 19 Page 1697 - 1697

Instrument 201000066359 OR Book Page 19 1697

OR 218 pgs 1086 & 1105

APPROVED FOR TRANSFER ONLY
 NO SUBDIVISION PLAT TO BE RECORDED
 (O.R.C. 711.031 & 711.131)
 Lot(s) not for building unless
 approved by Board of Health,
 HOLMES CO. PLANNING COMM.

By MH Date 5/14/10

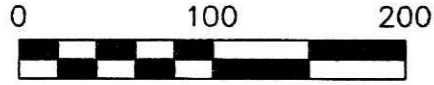

SCALE: 1"=100'


- ▲ R.R. SPIKE FOUND
- 5/8" REBAR FOUND
- 5/8" REBAR SET WITH I.D. CAP
- I.D. CAP MARKED "BAKER 6938"

REFERENCES

DEED VOL. 264 PAGE 188
 O.R. VOL. 178 PAGE 2615
 O.R. VOL. 48 PAGE 595
 PLAT VOL. 19 PAGE 331
 PLAT VOL. 7 PAGE 712
 PLAT VOL. 18 PAGE 256
 BEARINGS FROM PLAT VOL. 19 PAGE 331

BERLIN TOWNSHIP
 N.E. QTR. SECTION 4
 T-9 N; R-5 W
 HOLMES COUNTY, OHIO

SURVEYED FOR: KEVIN COBLENTZ

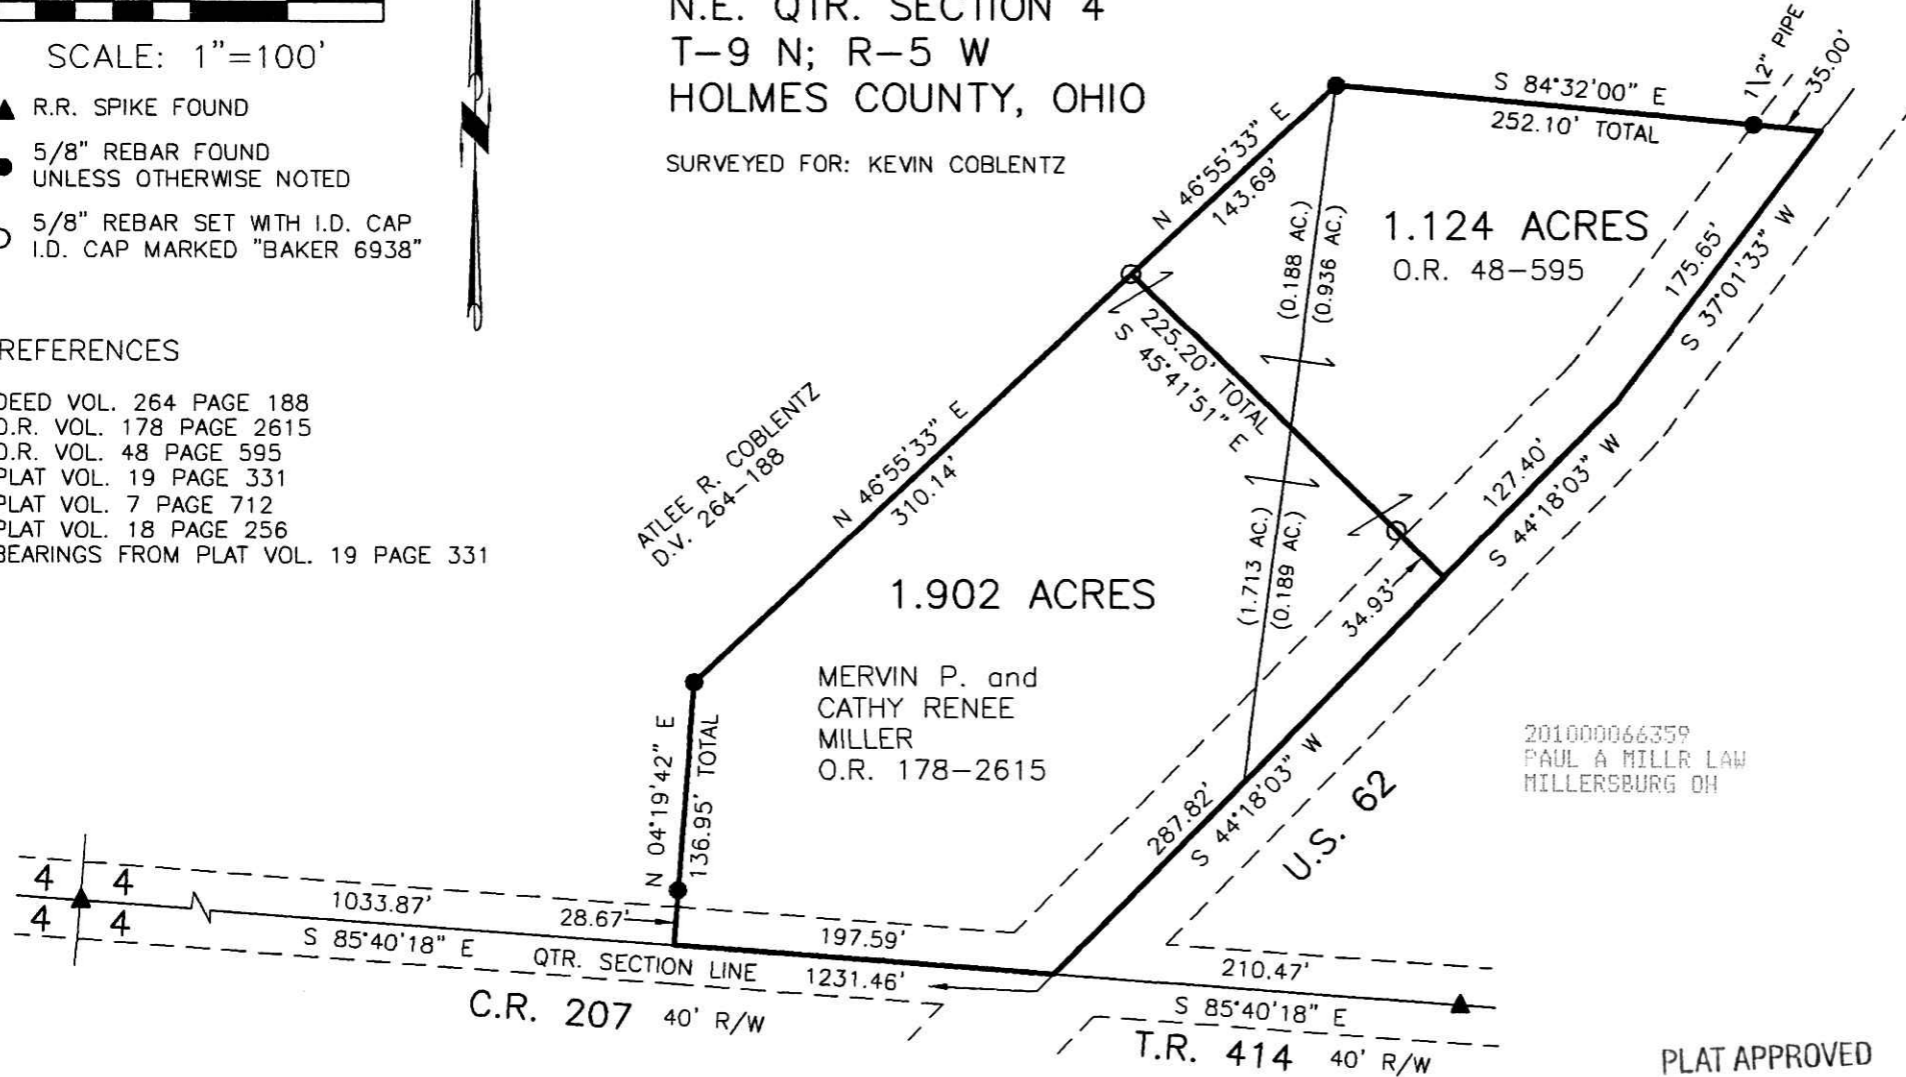

I CERTIFY THIS SURVEY TO BE CORRECT TO THE BEST OF MY KNOWLEDGE.

Jamie D. Darr
 JAMIE D. DARR P.S. 7755
 DATE: APRIL 26, 2010
 JDD/AEG
 FILE NAME: WORK3\S-162-10\MLD

201000066359
 PAUL A MILLER LAW
 MILLERSBURG OH



DONALD C. BAKER SURVEYING
 138 N. CLAY STREET
 MILLERSBURG, OHIO 44654
 PH. 330-674-4788
 FAX 330-674-6027

PLAT APPROVED

5/14/2010