


MECHANIC TOWNSHIP
N.W. QTR. SECTION 2
T-8 N; R-6 W
HOLMES COUNTY, OHIO

SURVEYED FOR: NORMAN MILLER

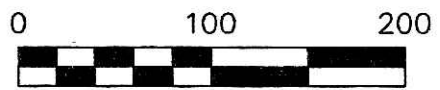

SCALE: 1"=100'

- ▲ R.R. SPIKE FOUND
- 5/8" REBAR FOUND UNLESS OTHERWISE NOTED
- 5/8" REBAR SET WITH I.D. CAP I.D. CAP MARKED "BAKER 6938"




I CERTIFY THIS SURVEY TO BE CORRECT TO THE BEST OF MY KNOWLEDGE.

E. R. Zaugg
ERIC R. ZAUGG P.S. 8309
DATE: APRIL 23, 2010
ERZ\JDD
FILE NAME: WORK3\S-141-10\MLD

PLAT APPROVED

6/4/2010

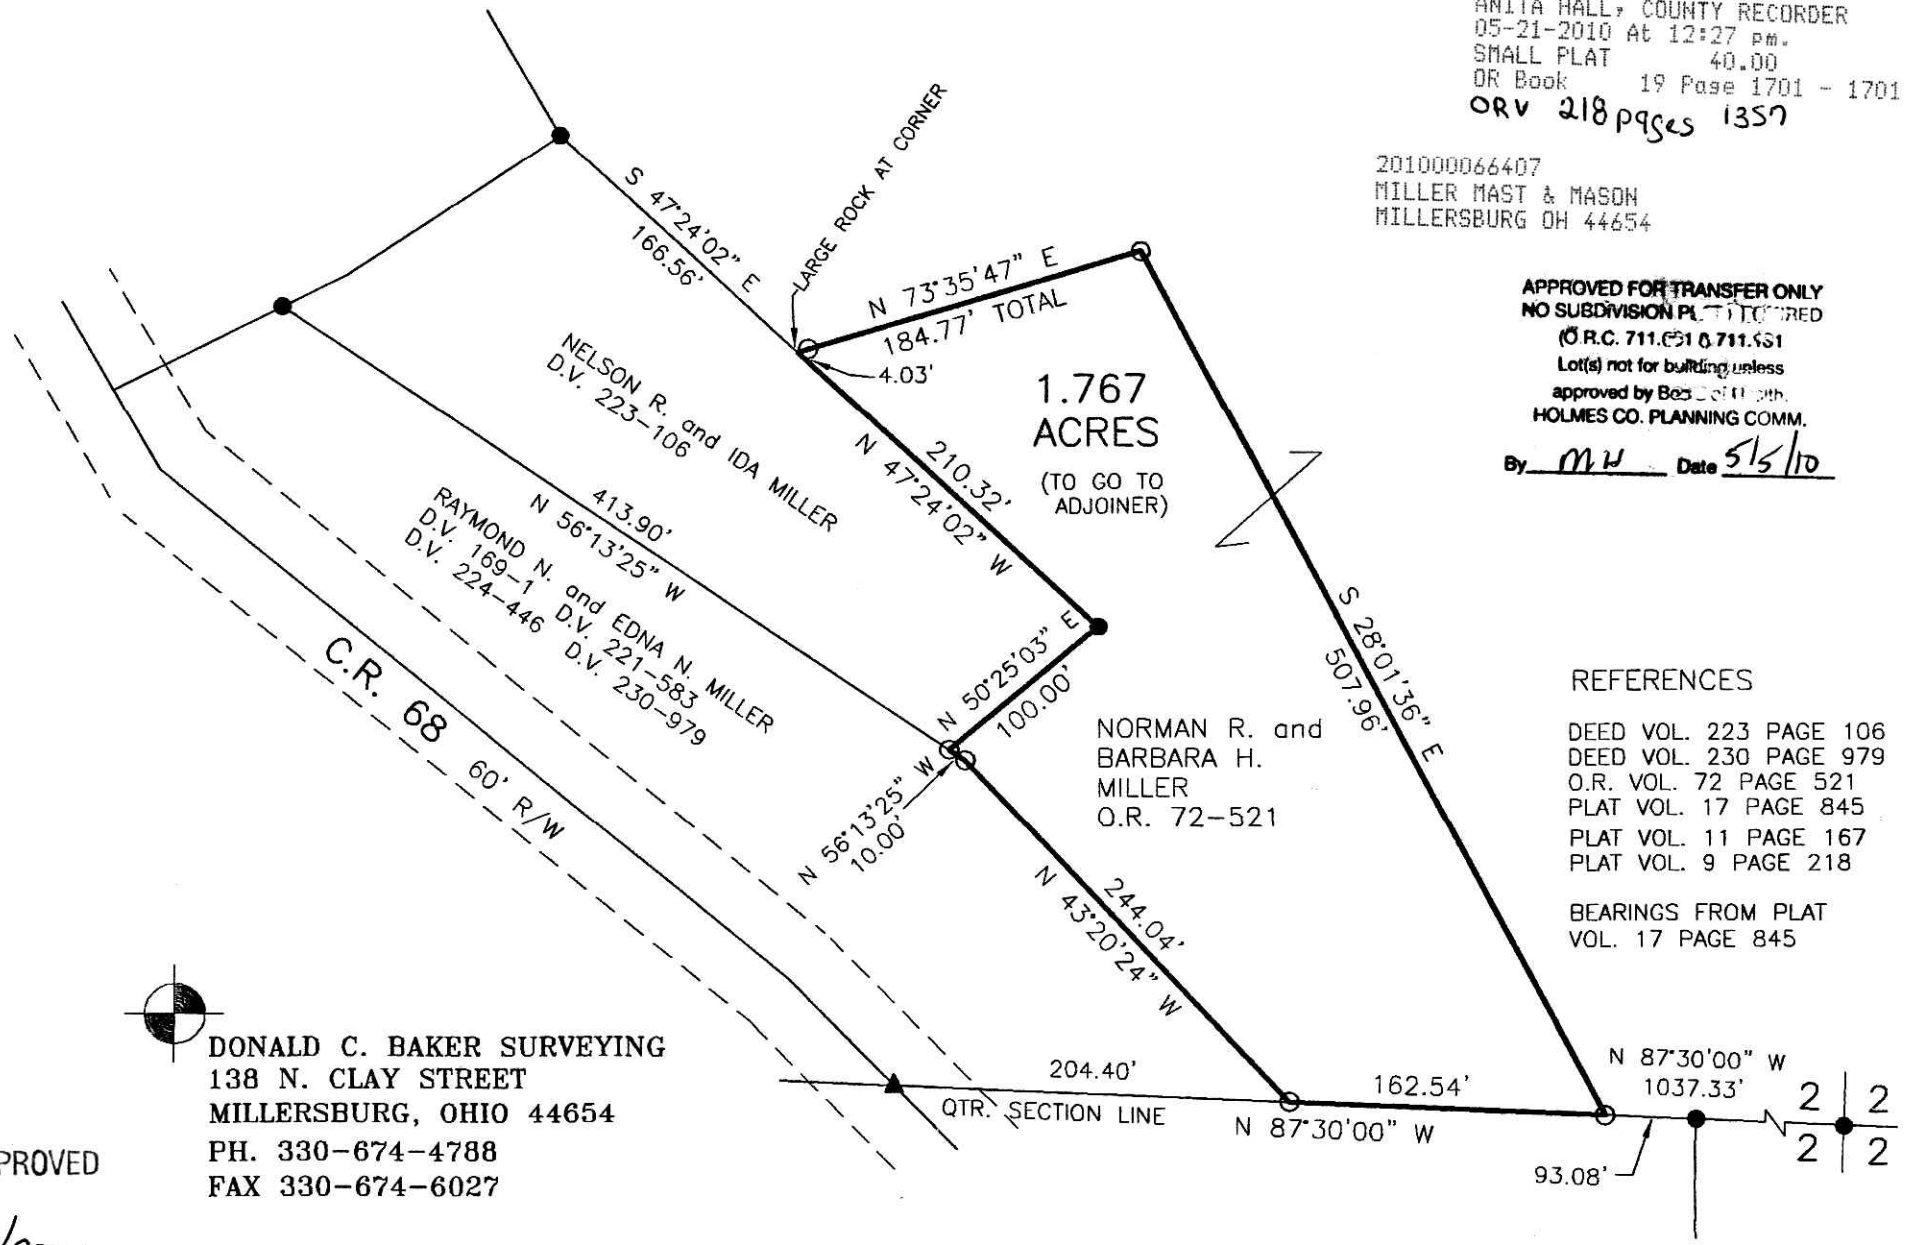

DONALD C. BAKER SURVEYING
138 N. CLAY STREET
MILLERSBURG, OHIO 44654
PH. 330-674-4788
FAX 330-674-6027

201000066407
Filed for Record in
HOLMES COUNTY, OH
ANITA HALL, COUNTY RECORDER
05-21-2010 At 12:27 pm.
SMALL PLAT 40.00
DR Book 19 Page 1701 - 1701
ORV 218 pages 1357

201000066407
MILLER MAST & MASON
MILLERSBURG OH 44654

APPROVED FOR TRANSFER ONLY
NO SUBDIVISION PLAT TO BE RECORDED
(O.R.C. 711.051 & 711.051)
Lot(s) not for building unless
approved by Best of Council
HOLMES CO. PLANNING COMM.
By *MW* Date *5/5/10*

REFERENCES
DEED VOL. 223 PAGE 106
DEED VOL. 230 PAGE 979
O.R. VOL. 72 PAGE 521
PLAT VOL. 17 PAGE 845
PLAT VOL. 11 PAGE 167
PLAT VOL. 9 PAGE 218
BEARINGS FROM PLAT
VOL. 17 PAGE 845

2	2
2	2