


SALT CREEK TOWNSHIP
 S.E. QTR. SECTION 31
 T-15 N; R-12 W
 HOLMES COUNTY, OHIO


REFERENCES
 DEED VOL. 259 PAGE 715
 DEED VOL. 280 PAGE 500
 PLAT VOL. 13 PAGE 184
 PLAT VOL. 15 PAGE 88
 BEARINGS FROM PLAT VOL. 15 PAGE 88

SURVEYED FOR: FREEMAN R. HOCHSTETLER

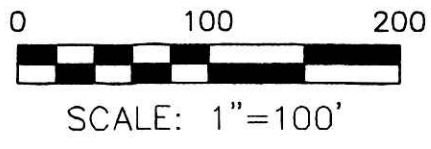

- 5/8" REBAR FOUND UNLESS OTHERWISE NOTED
- ▲ R.R. SPIKE FOUND
- 5/8" REBAR SET WITH I.D. CAP I.D. CAP MARKED "BAKER 6938"

Instrument 201000066586 OR Book Page 19 1705

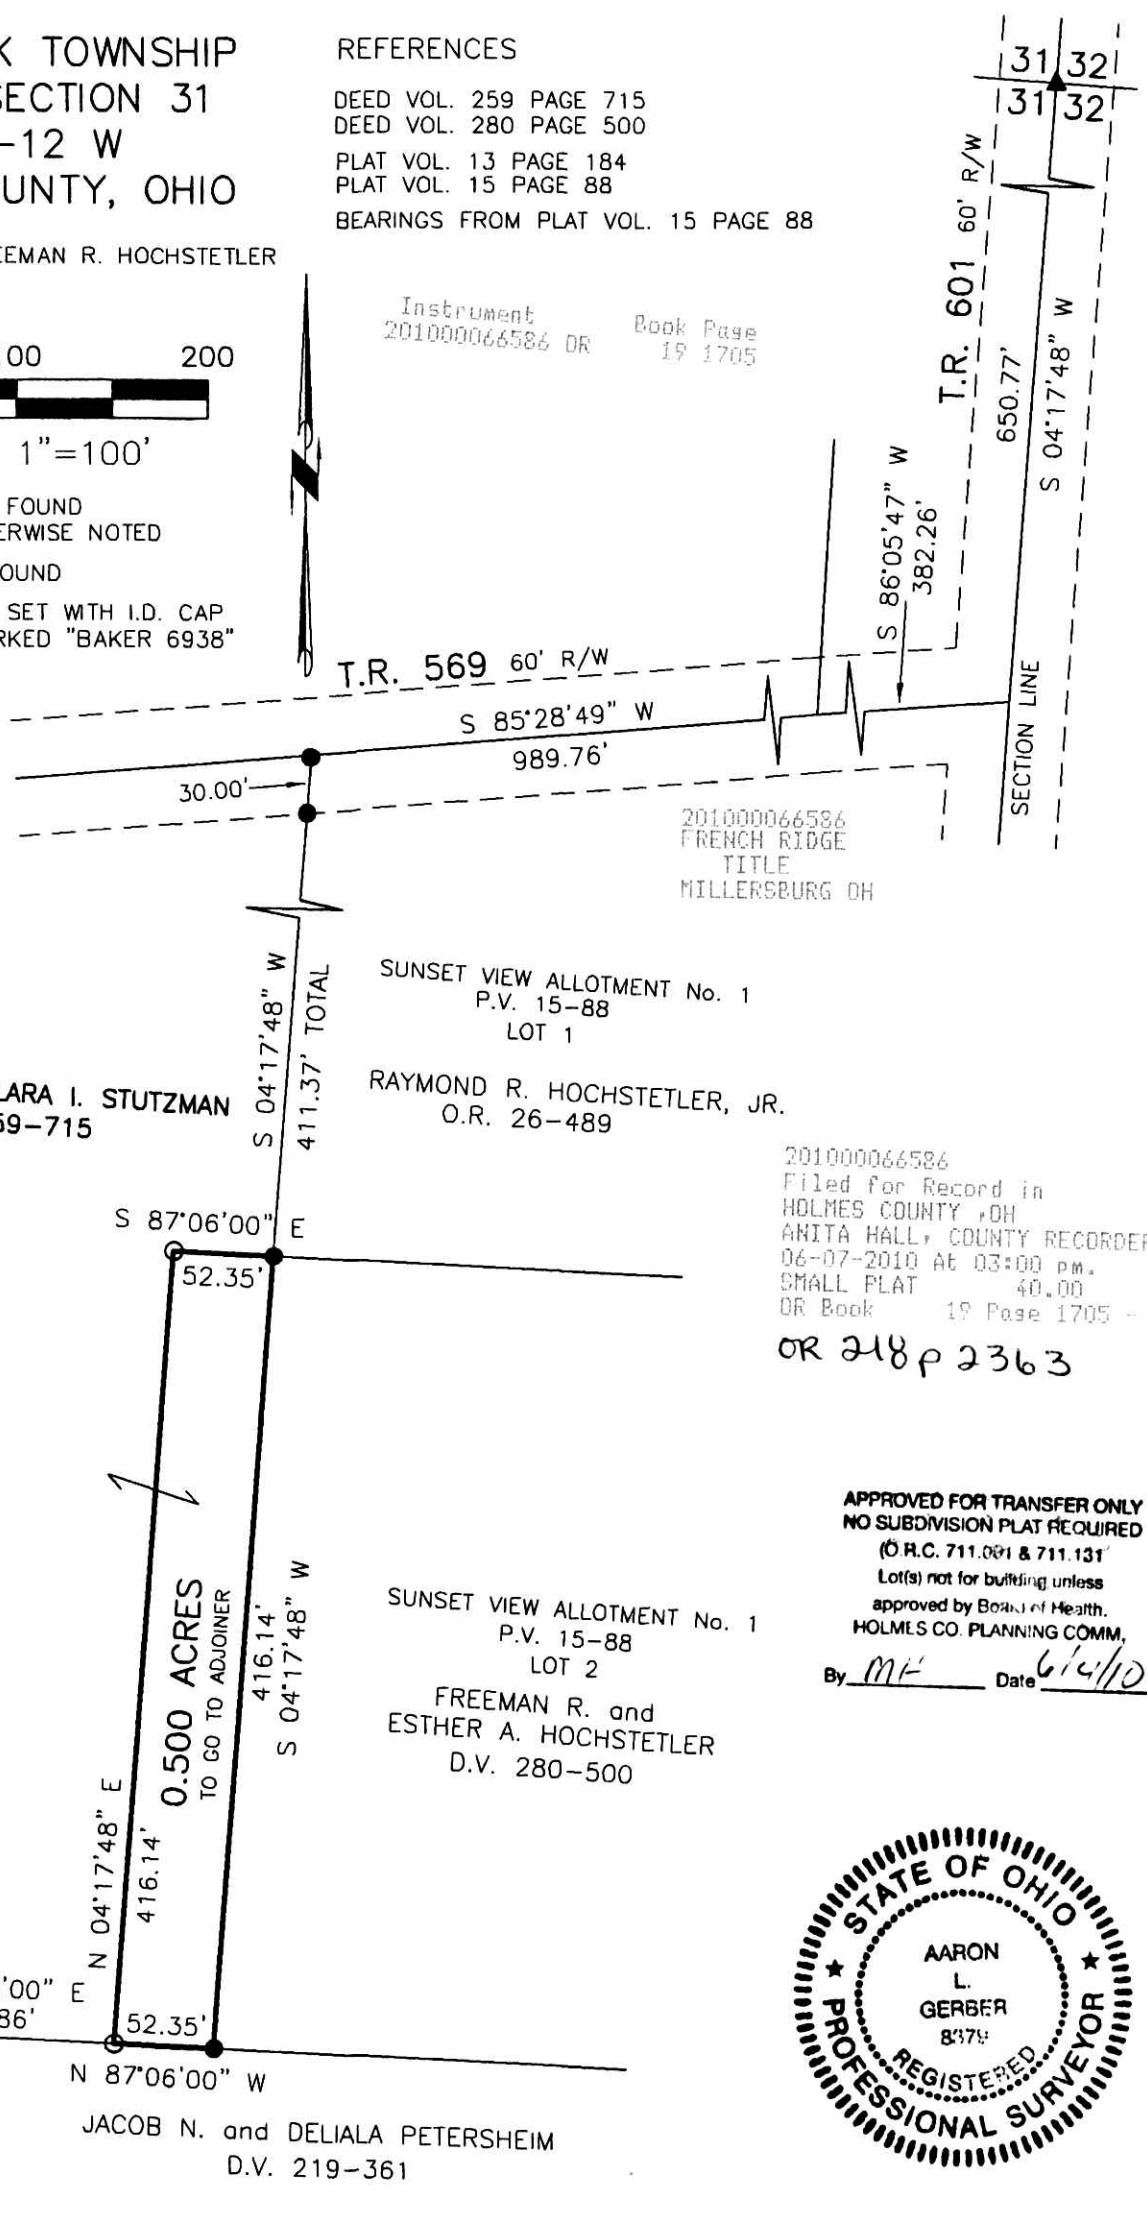

201000066586
 FRENCH RIDGE
 TITLE
 MILLERSBURG OH

SUNSET VIEW ALLOTMENT No. 1
 P.V. 15-88
 LOT 1

IVAN L. and CLARA I. STUTZMAN
 D.V. 259-715

RAYMOND R. HOCHSTETLER, JR.
 O.R. 26-489

201000066586
 Filed for Record in
 HOLMES COUNTY, OH
 ANITA HALL, COUNTY RECORDER
 06-07-2010 At 03:00 PM.
 SMALL PLAT 40.00
 OR Book 19 Page 1705 - 1705

OR 218 p 2363

APPROVED FOR TRANSFER ONLY
 NO SUBDIVISION PLAT REQUIRED
 (O.R.C. 711.001 & 711.131)
 Lot(s) not for building unless
 approved by Board of Health.
 HOLMES CO. PLANNING COMM.

By MF Date 6/4/10

SUNSET VIEW ALLOTMENT No. 1
 P.V. 15-88
 LOT 2

FREEMAN R. and
 ESTHER A. HOCHSTETLER
 D.V. 280-500

0.500 ACRES
 TO GO TO ADJOINER



I CERTIFY THIS SURVEY TO BE CORRECT TO THE BEST OF MY KNOWLEDGE.

A.L.G.
 AARON L. GERBER P.S. 8379

DATE: MARCH 18, 2010
 ALG\FDB
 FILE NAME: WORK3\S-92-10\ERZ

PLAT APPROVED

6/1/2010



DONALD C. BAKER SURVEYING
 138 N. CLAY STREET
 MILLERSBURG, OHIO 44654
 PH. 330-674-4788
 FAX 330-674-6027