

- 5/8" REBAR FOUND UNLESS OTHERWISE NOTED
- 5/8" REBAR SET WITH I.D. CAP I.D. CAP MARKED "BAKER 6938"

KILLBUCK TOWNSHIP
S.W. & N.W. QTR. SECTION 15
T-8 N, R-7 W

KILLBUCK VILLAGE
N.W. QTR. SECTION 15
T-8 N, R-7 W

S.E. & N.E. QTR. SECTION 11
T-8 N, R-8 W
HOLMES COUNTY, OHIO

SURVEYED FOR: BILL HILL

Instrument 20100006683 DR Book Page 19 1708


20100006683
Filed for Record in
HOLMES COUNTY, OH
ANITA HALL, COUNTY RECORDER
06-14-2010 At 02:24 pm.
PLAT MED 43.20
OR Book 19 Page 1708 - 1708
CRV 218 page 2799

REFERENCES

- | | |
|------------------------|-------------------------|
| DEED VOL. 245 PAGE 131 | O.R. VOL. 199 PAGE 1466 |
| DEED VOL. 103 PAGE 302 | O.R. VOL. 188 PAGE 1537 |
| DEED VOL. 228 PAGE 591 | O.R. VOL. 207 PAGE 2946 |
| DEED VOL. 229 PAGE 159 | |
| DEED VOL. 238 PAGE 898 | |
| DEED VOL. 261 PAGE 305 | |

- PLAT VOL. 2 PAGE 123
PLAT VOL. 10 PAGE 314
PLAT VOL. 2 PAGE 313
PLAT VOL. 8 PAGE 610
PLAT VOL. 4 PAGE 93
PLAT VOL. 4 PAGE 69
PLAT VOL. 17 PAGE 265
PLAT VOL. 11 PAGE 47
PLAT VOL. 12 PAGE 897
PLAT VOL. 18 PAGE 321
PLAT VOL. 18 PAGE 181
PLAT VOL. 8 PAGE 102
PLAT VOL. 14 PAGE 288
PLAT VOL. 12 PAGE 510

BEARINGS FROM PLAT VOL. 18 PAGE 321

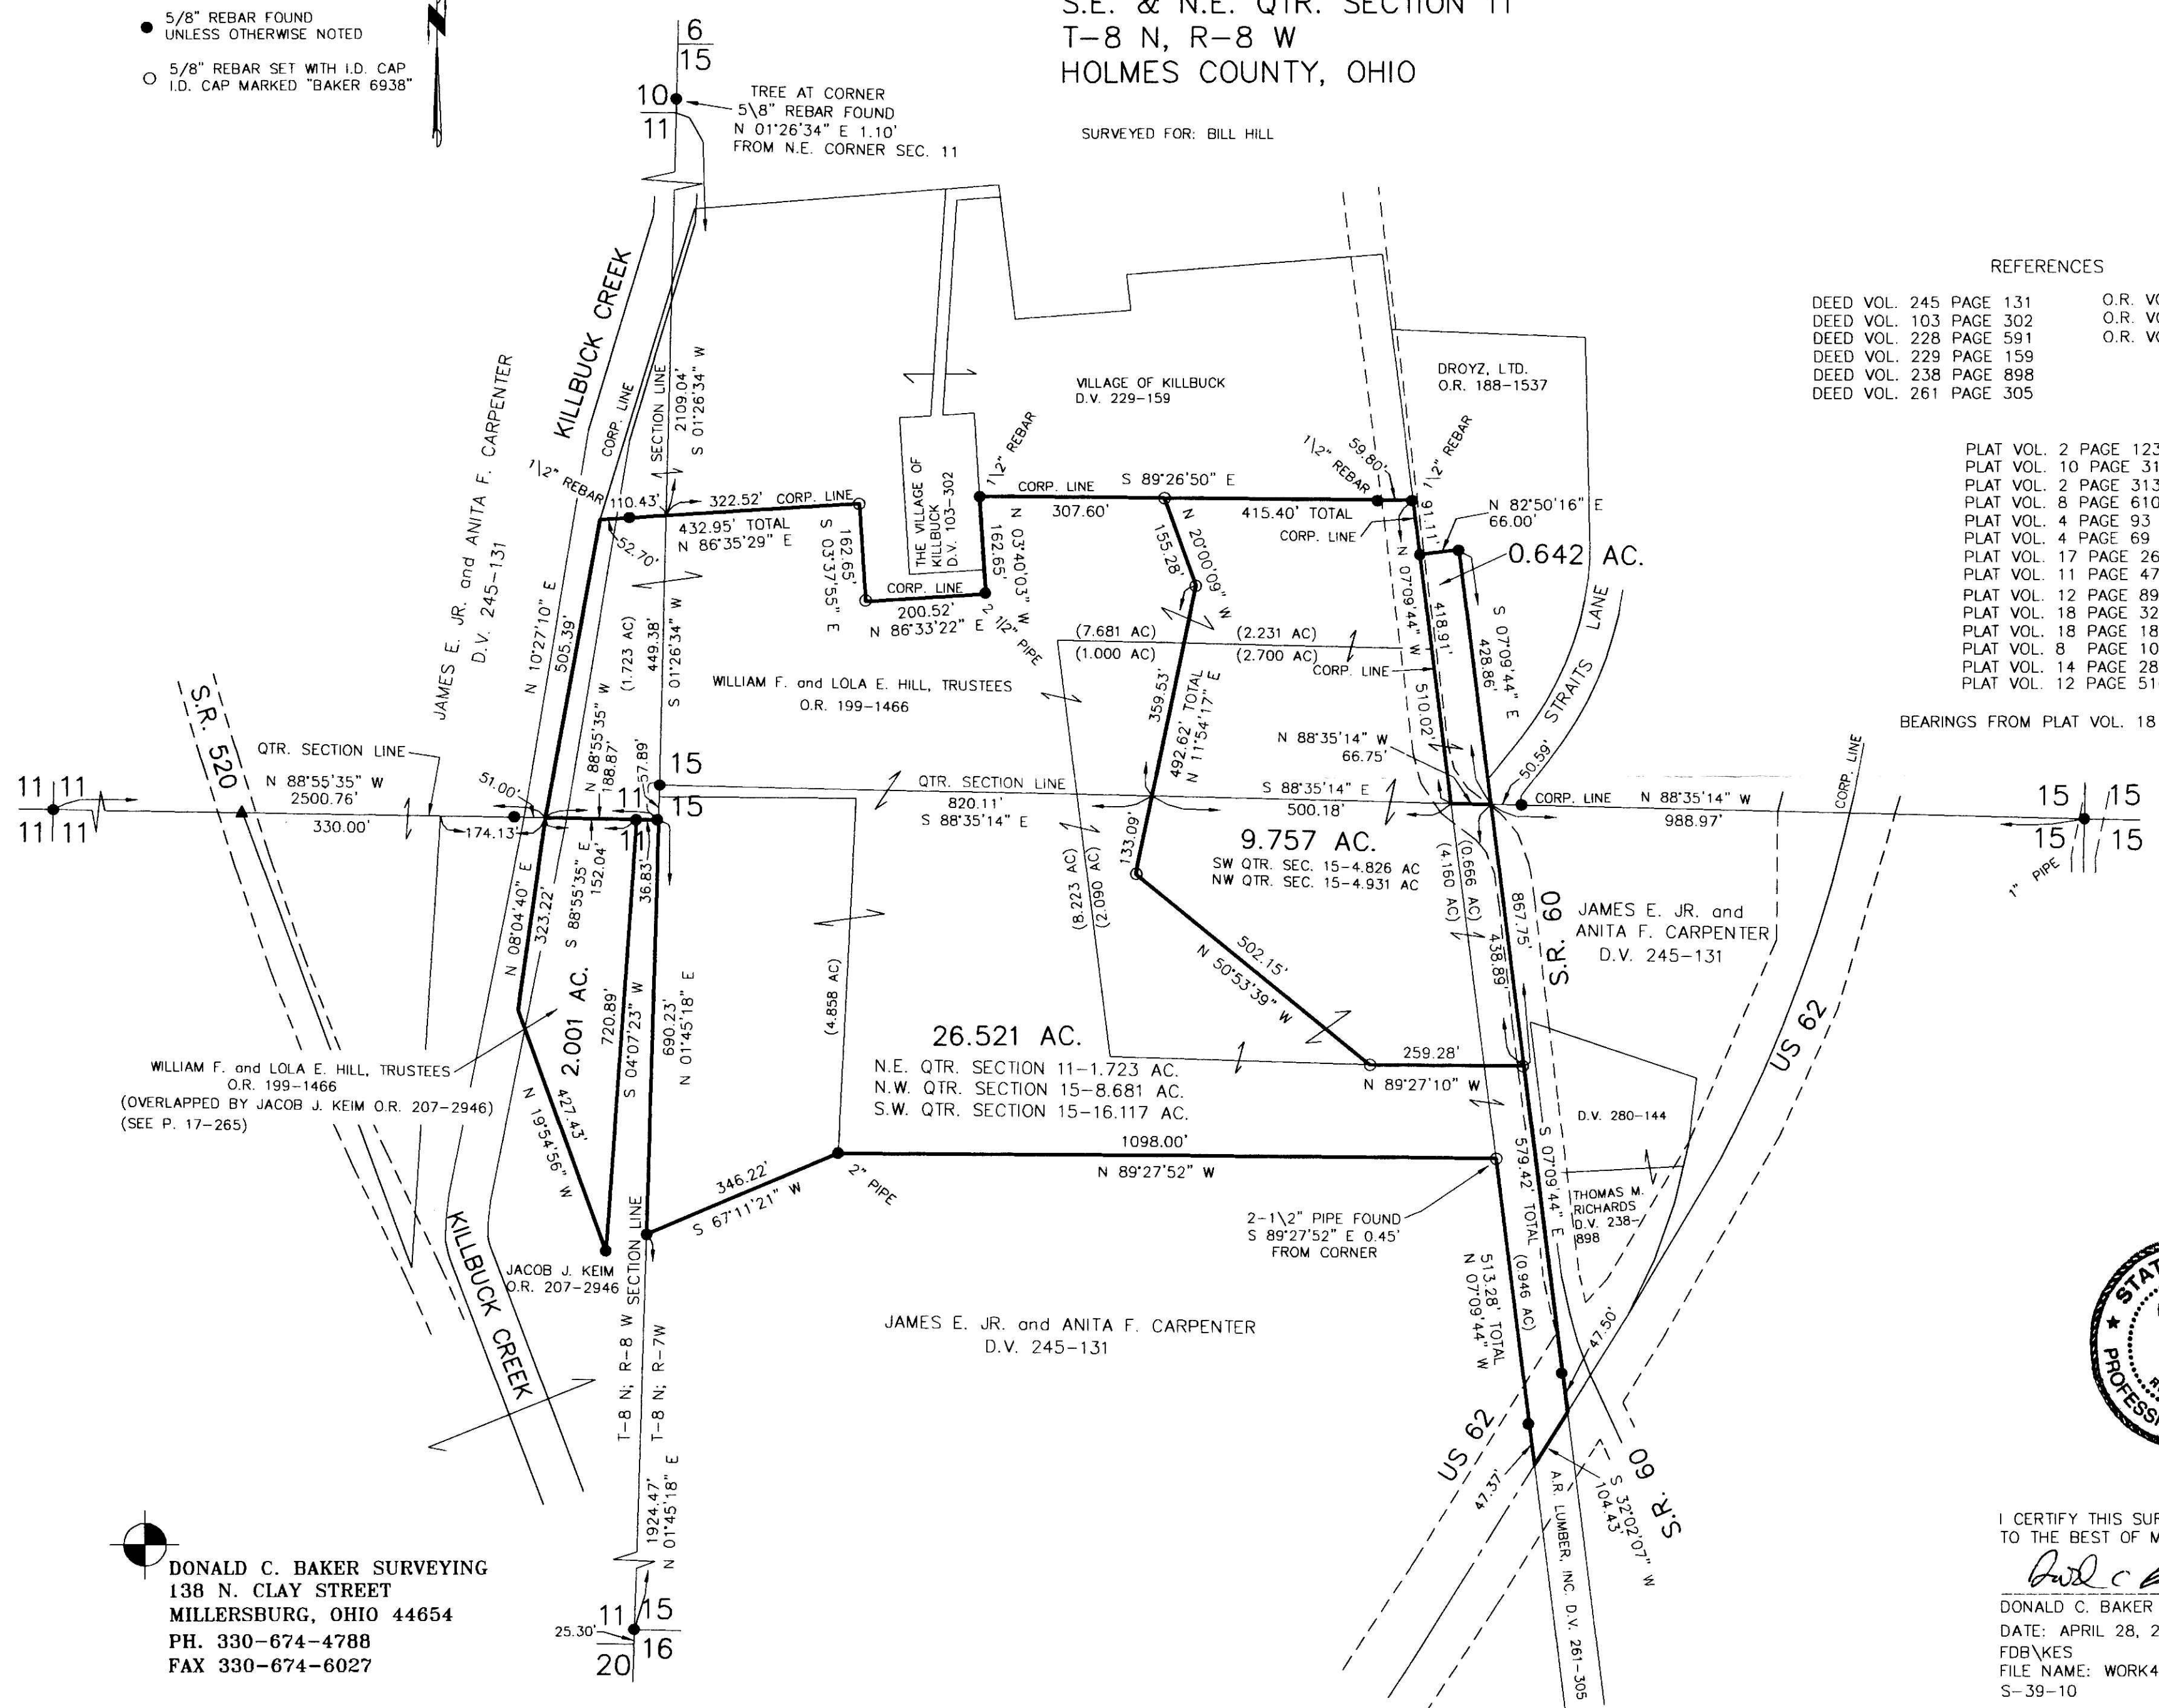

WILLIAM F. and LOLA E. HILL, TRUSTEES
O.R. 199-1466
(OVERLAPPED BY JACOB J. KEIM O.R. 207-2946)
(SEE P. 17-265)

JACOB J. KEIM
O.R. 207-2946

JAMES E. JR. and ANITA F. CARPENTER
D.V. 245-131

JAMES E. JR. and ANITA F. CARPENTER
D.V. 245-131

D.V. 280-144

2-1/2" PIPE FOUND
S 89°27'52" E 0.45'
FROM CORNER



I CERTIFY THIS SURVEY TO BE CORRECT TO THE BEST OF MY KNOWLEDGE.

Donald C. Baker
DONALD C. BAKER P.S. 6938
DATE: APRIL 28, 2010
FDB/KES
FILE NAME: WORK4\S-38-10
S-39-10

APPROVED FOR TRANSFER ONLY
NO SUBDIVISION PLAT REQUIRED
(R.C. 711.061 & 711.131
Lots) not for building unless
approved by Bos. J. of Health,
HOLMES CO. PLANNING COMM.
By *JB* Date *6-1-10*

PLAT APPROVED
6/28/2010

DONALD C. BAKER SURVEYING
138 N. CLAY STREET
MILLERSBURG, OHIO 44654
PH. 330-674-4788
FAX 330-674-6027