

BERLIN TOWNSHIP
 S.W. QTR. FRACTIONAL SECTION 13
 T-9 N; R-6 W
 HOLMES COUNTY, OHIO

SURVEYED FOR: EDWARD SCHROCK

REFERENCES

DEED VOL. 212 PAGE 284
 DEED VOL. 245 PAGES 464 & 692
 O.R. VOL. 209 PAGES 2198 & 2722
 O.R. VOL. 216 PAGE 2084
 PLAT VOL. 13 PAGE 88
 PLAT VOL. 19 PAGE 1476
 BEARINGS FROM PLAT VOL. 13 PAGE 88

0 200 400




SCALE: 1"=200'

- 5/8" REBAR FOUND UNLESS OTHERWISE NOTED
- 5/8" REBAR SET WITH I.D. CAP I.D. CAP MARKED "BAKER 6938"

Instrument 201000066701 OF Book Page 19 1709

201000066701
 Filed for Record in
 HOLMES COUNTY, OH
 ANITA HALL, COUNTY RECORDER
 06-15-2010 AT 01:47 pm.
 SMALL PLAT 40.00
 OR Book 19 Page 1709 + 1709
 OR 218 pgs 2871 + 2884

201000066701
 HOLMES COUNTY
 TITLE
 MILLERSBURG OH

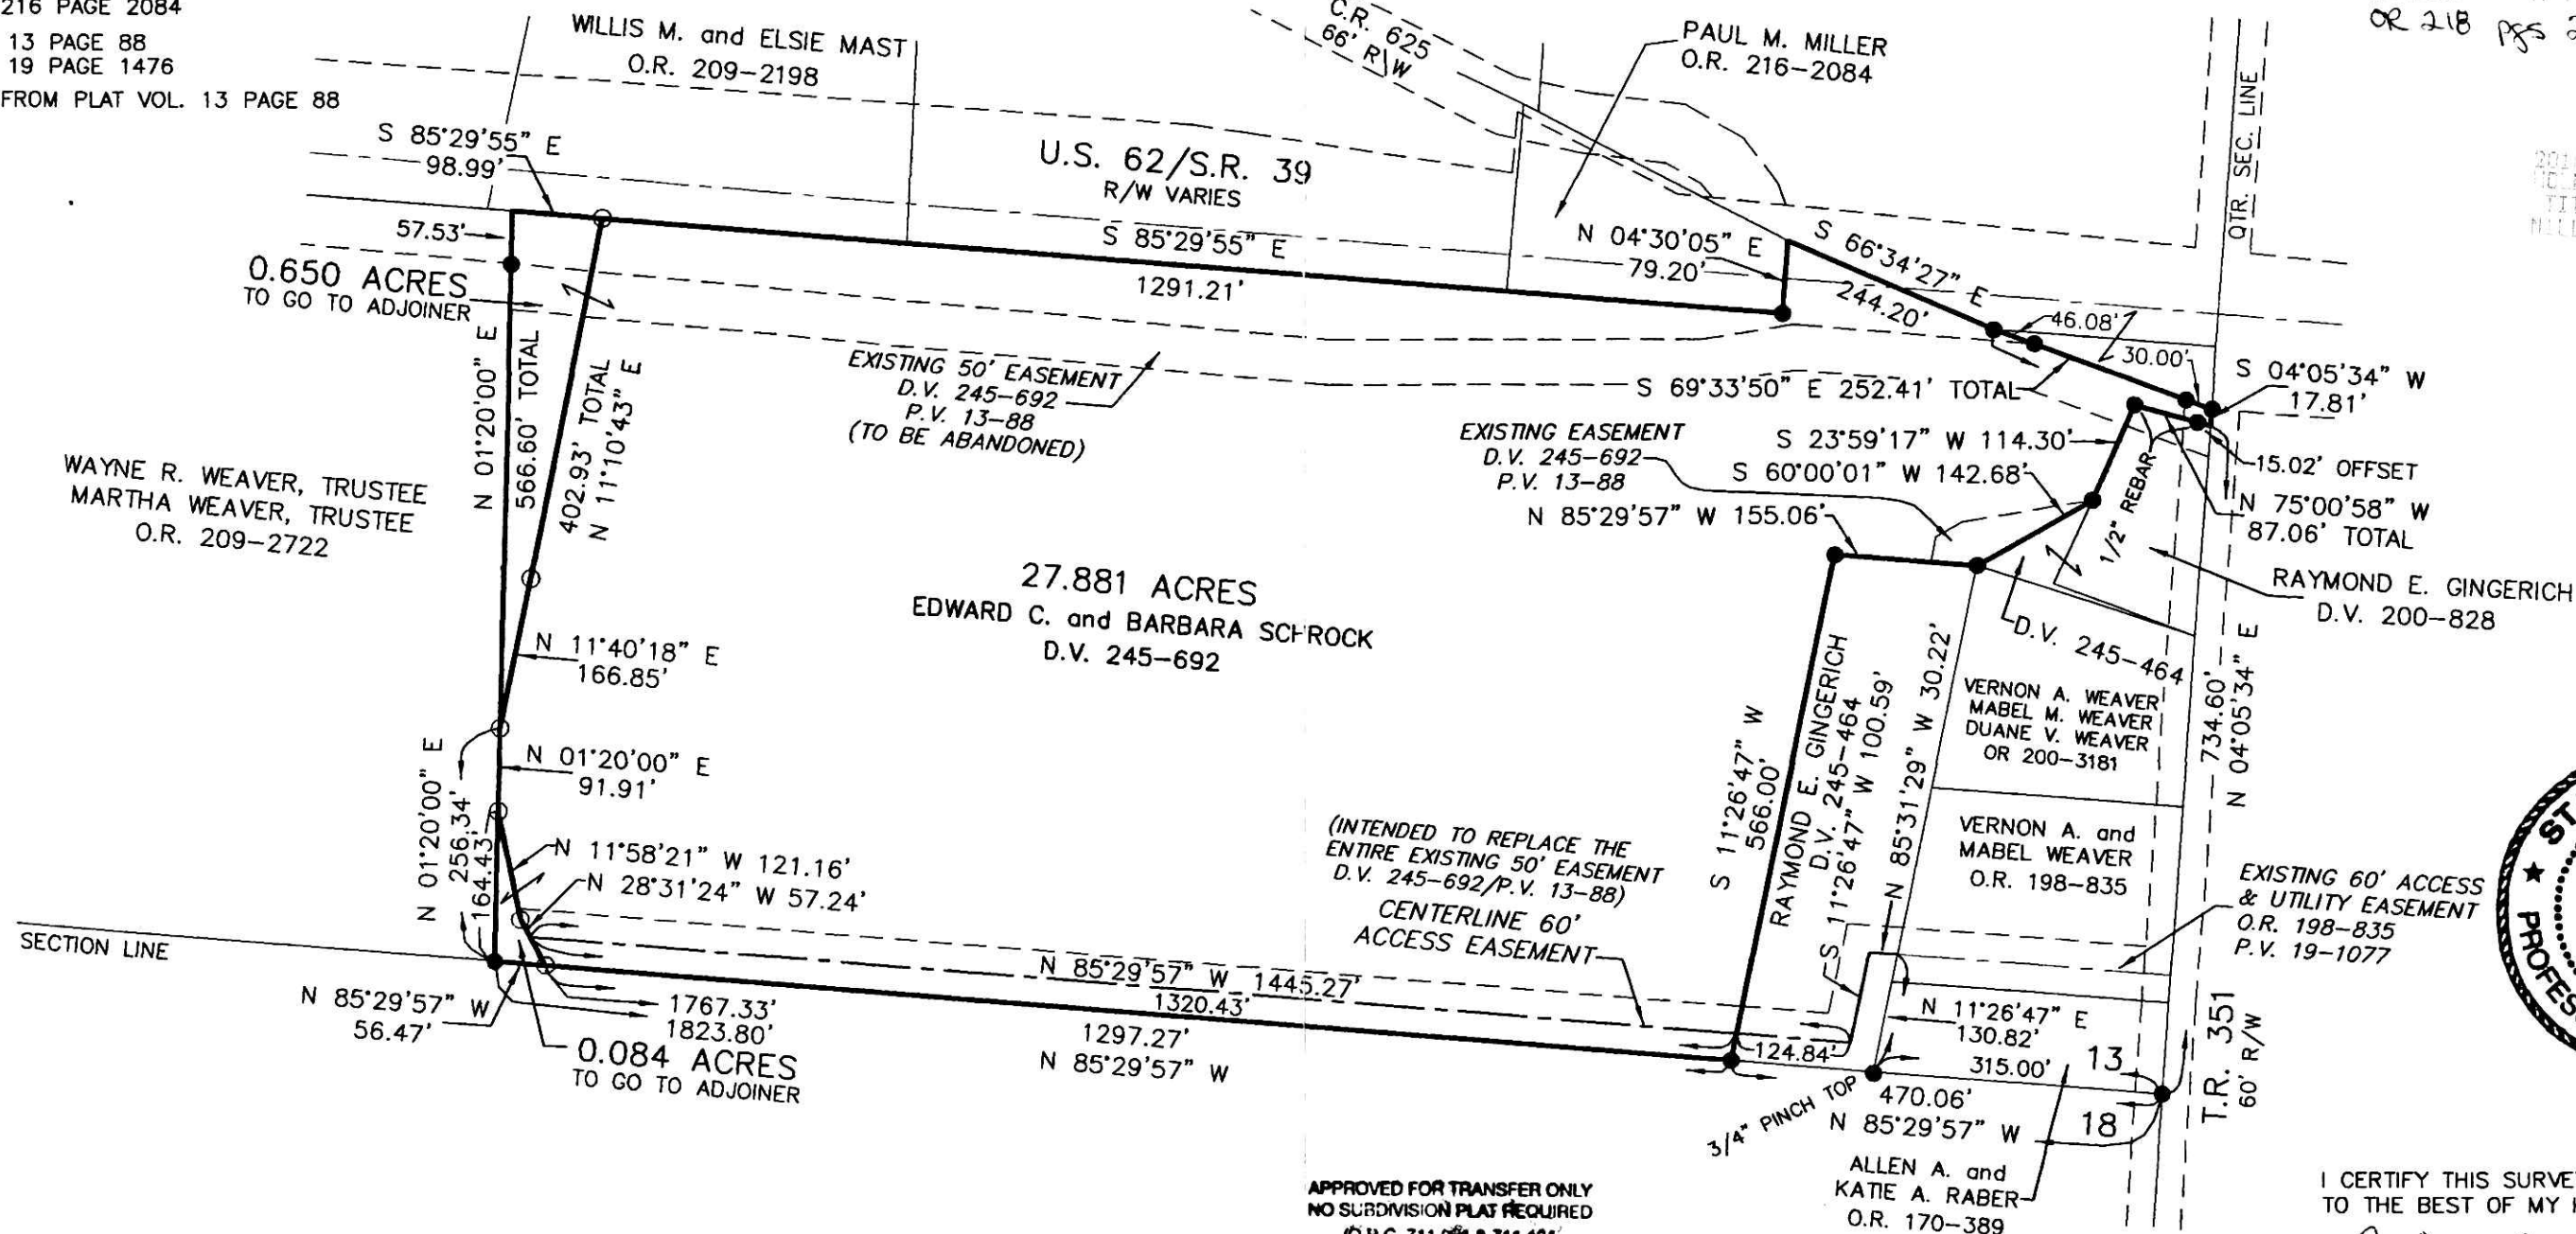

DONALD C. BAKER SURVEYING
 138 N. CLAY STREET
 MILLERSBURG, OHIO 44654
 PH. 330-674-4788
 FAX 330-674-6027

APPROVED FOR TRANSFER ONLY
 NO SUBDIVISION PLAT REQUIRED
 (O.R.C. 711.061 & 711.131)
 Lot(s) not for building unless
 approved by Board of Health.
 HOLMES CO. PLANNING COMM.
 By MH Date 6/11/10

PLAT APPROVED

6/3/2010

I CERTIFY THIS SURVEY TO BE CORRECT TO THE BEST OF MY KNOWLEDGE.

Donald C. Baker
 DONALD C. BAKER P.S. 6938
 DATE: MAY 11, 2010
 FDB\ERZ-KES
 FILE NAME: WORK4\S-130-10\ERZ