


PRAIRIE TOWNSHIP
 4TH. QTR., LOT 3
 T-10 N; R-7 W
 HOLMES COUNTY, OHIO

REFERENCES
 DEED VOL. 279 PAGE 543
 PLAT VOL. 12 PAGE 358
 BEARINGS FROM PLAT VOL. 12 PAGE 358

201000066812
 Filed for Record in
 HOLMES COUNTY, OH
 ANITA HALL, COUNTY RECORDER
 06-25-2010 At 11:30 am.
 SMALL PLAT 40.00
 OR Book 19 Page 1713 - 1713

Instrument 201000066812 OR Book Page 19 1713


OR 218 p 3468

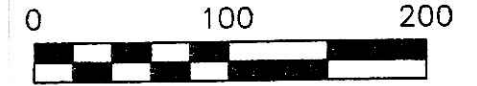

SCALE: 1"=100'

- ▲ R.R. SPIKE FOUND
- 5/8" REBAR FOUND UNLESS OTHERWISE NOTED
- 5/8" REBAR SET WITH I.D. CAP I.D. CAP MARKED "BAKER 6938"

SURVEYED FOR: DANIEL TROYER

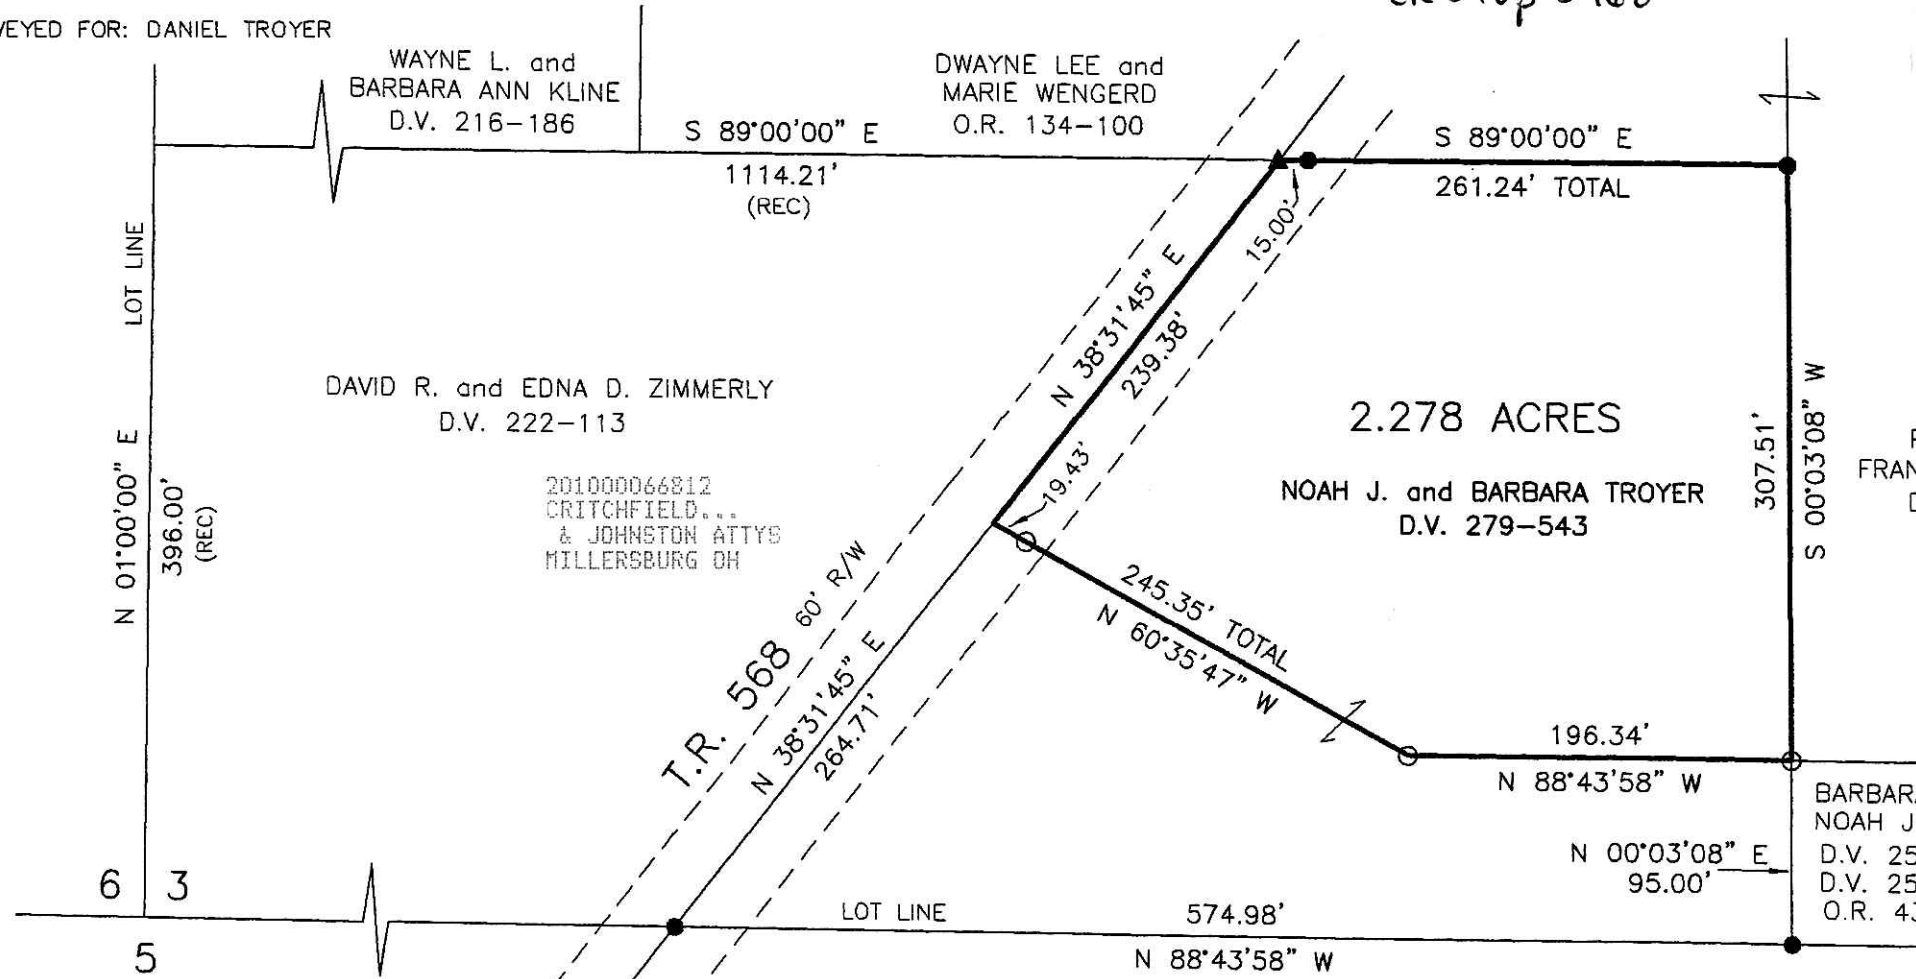

PAULA K. and
 FRANK E. JR. LUNDIN
 D.V. 260-215

NOAH J. and BARBARA TROYER
 D.V. 279-543

BARBARA L. and
 NOAH J. TROYER
 D.V. 257-792
 D.V. 257-979
 O.R. 43-858



I CERTIFY THIS SURVEY TO BE CORRECT TO THE BEST OF MY KNOWLEDGE.

Donald C. Baker

DONALD C. BAKER P.S. 6938
 DATE: NOV. 17, 2009
 FDB/KES
 FILE NAME: WORK3\S-552-09\ERZ

APPROVED FOR TRANSFER ONLY
 DIVISION PLAT REQUIRED
 (O.R.C. 711.001 & 711.131)
 Lot(s) not for building unless
 approved by Board of Health.
 HOLMES CO. PLANNING COMM.

PLAT APPROVED

By *aw* Date *6/24/10*

6-22-2010/aw

DONALD C. BAKER SURVEYING
 138 N. CLAY STREET
 MILLERSBURG, OHIO 44654
 PH. 330-674-4788
 FAX 330-674-6027