

SCALE: 1"=100'

- ▲ R.R. SPIKE FOUND
- 5/8" REBAR FOUND UNLESS OTHERWISE NOTED
- 5/8" REBAR SET WITH I.D. CAP I.D. CAP MARKED "BAKER 6938"

MECHANIC TOWNSHIP
N.E. QTR. SECTION 3
T-8 N; R-6 W
HOLMES COUNTY, OHIO


SURVEYED FOR: DAVE KAUFMAN REALTY
REFERENCES

DEED VOL. 258 PAGE 924
O.R. VOL. 199 PAGE 3368
PLAT VOL. 19 PAGE 1239
BEARINGS FROM PLAT VOL. 19 PAGE 1239

201000066815
Filed for Record in
HOLMES COUNTY, OH
ANITA HALL, COUNTY RECORDER
06-25-2010 At 11:43 am.
SMALL PLAT 40.00
OR Book 19 Page 1714 - 1714
OR 218p 347b

201000066815
HOLMES CTY
TITLE
MILLERSBURG OH

APPROVED FOR TRANSFER ONLY
NO SUBDIVISION PLAT REQUIRED
(O.R.C. 711.071 & 711.131)
Lot(s) not for building, unless
approved by Board of Health,
HOLMES CO. PLANNING COMM.
By DWB Date 6/7/10

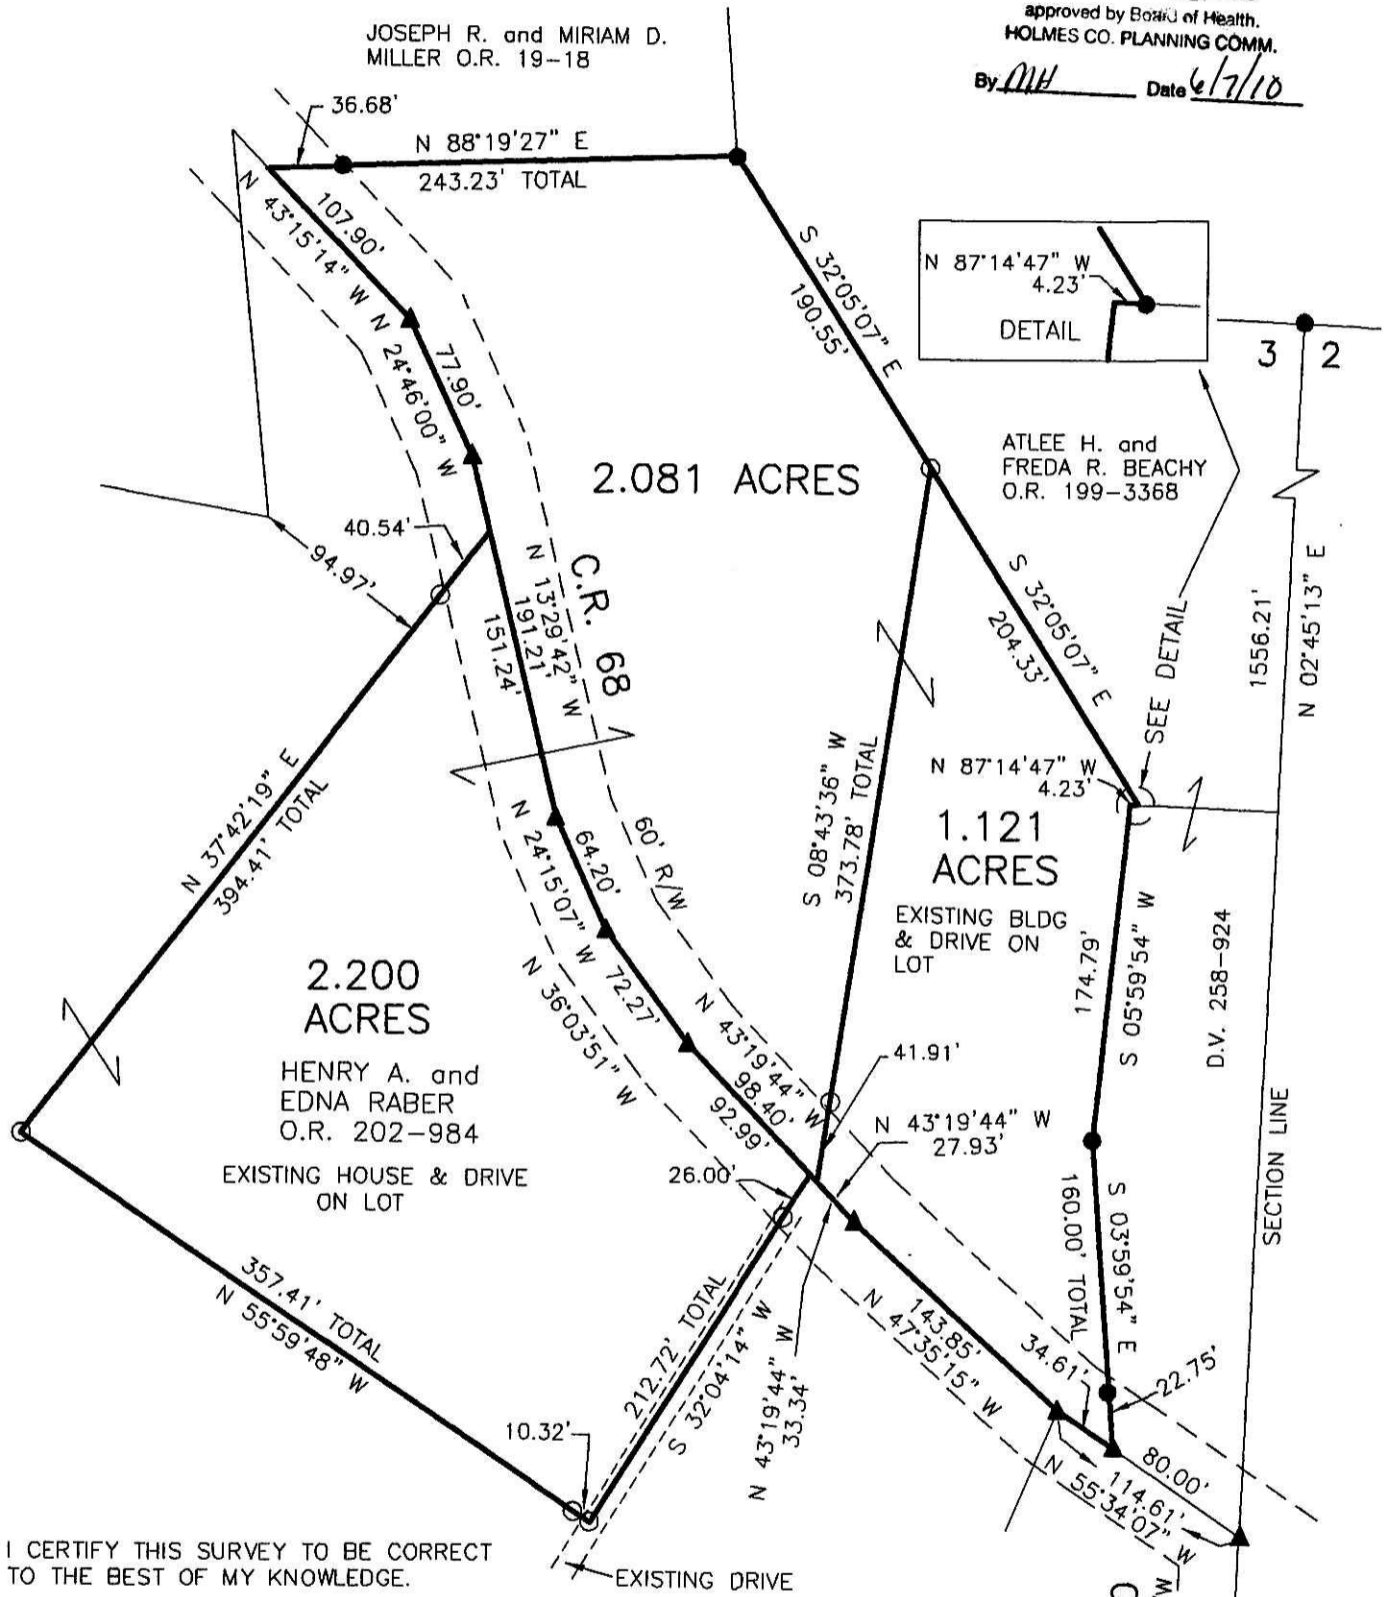

I CERTIFY THIS SURVEY TO BE CORRECT TO THE BEST OF MY KNOWLEDGE.

Donald C. Baker

DONALD C. BAKER P.S. 6938
DATE: APRIL 13, 2010
KES\ACB
FILE NAME: WORK3\S-140-10\MLD



DONALD C. BAKER SURVEYING
138 N. CLAY STREET
MILLERSBURG, OHIO 44654
PH. 330-674-4788
FAX 330-674-6027

PLAT APPROVED

6/11/2010