


RETRACEMENT SURVEY OF D.V. 261-684  
 VILLAGE OF MILLERSBURG  
 PART OF OUTLOT 19  
 HARDY TOWNSHIP  
 1ST. QTR., LOT 46  
 T-9 N; R-7 W  
 HOLMES COUNTY, OHIO


REFERENCES

DEED VOL. 166 PAGE 340	PLAT VOL. 6 PAGE 169
DEED VOL. 261 PAGE 684	PLAT VOL. 10 PAGE 19
DEED VOL. 269 PAGE 448	PLAT VOL. 12 PAGE 182
O.R. VOL. 25 PAGES 806 & 810	PLAT VOL. 14 PAGE 838
O.R. VOL. 204 PAGE 2102	PLAT VOL. 16 PAGES 998 & 999

BEARINGS FROM PLAT VOL. 14 PAGE 838

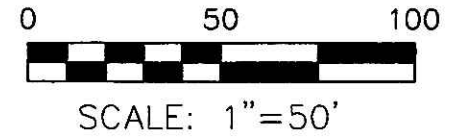

- STONE FOUND
- 5/8" REBAR FOUND UNLESS OTHERWISE NOTED
- 5/8" REBAR SET WITH I.D. CAP I.D. CAP MARKED "BAKER 6938"

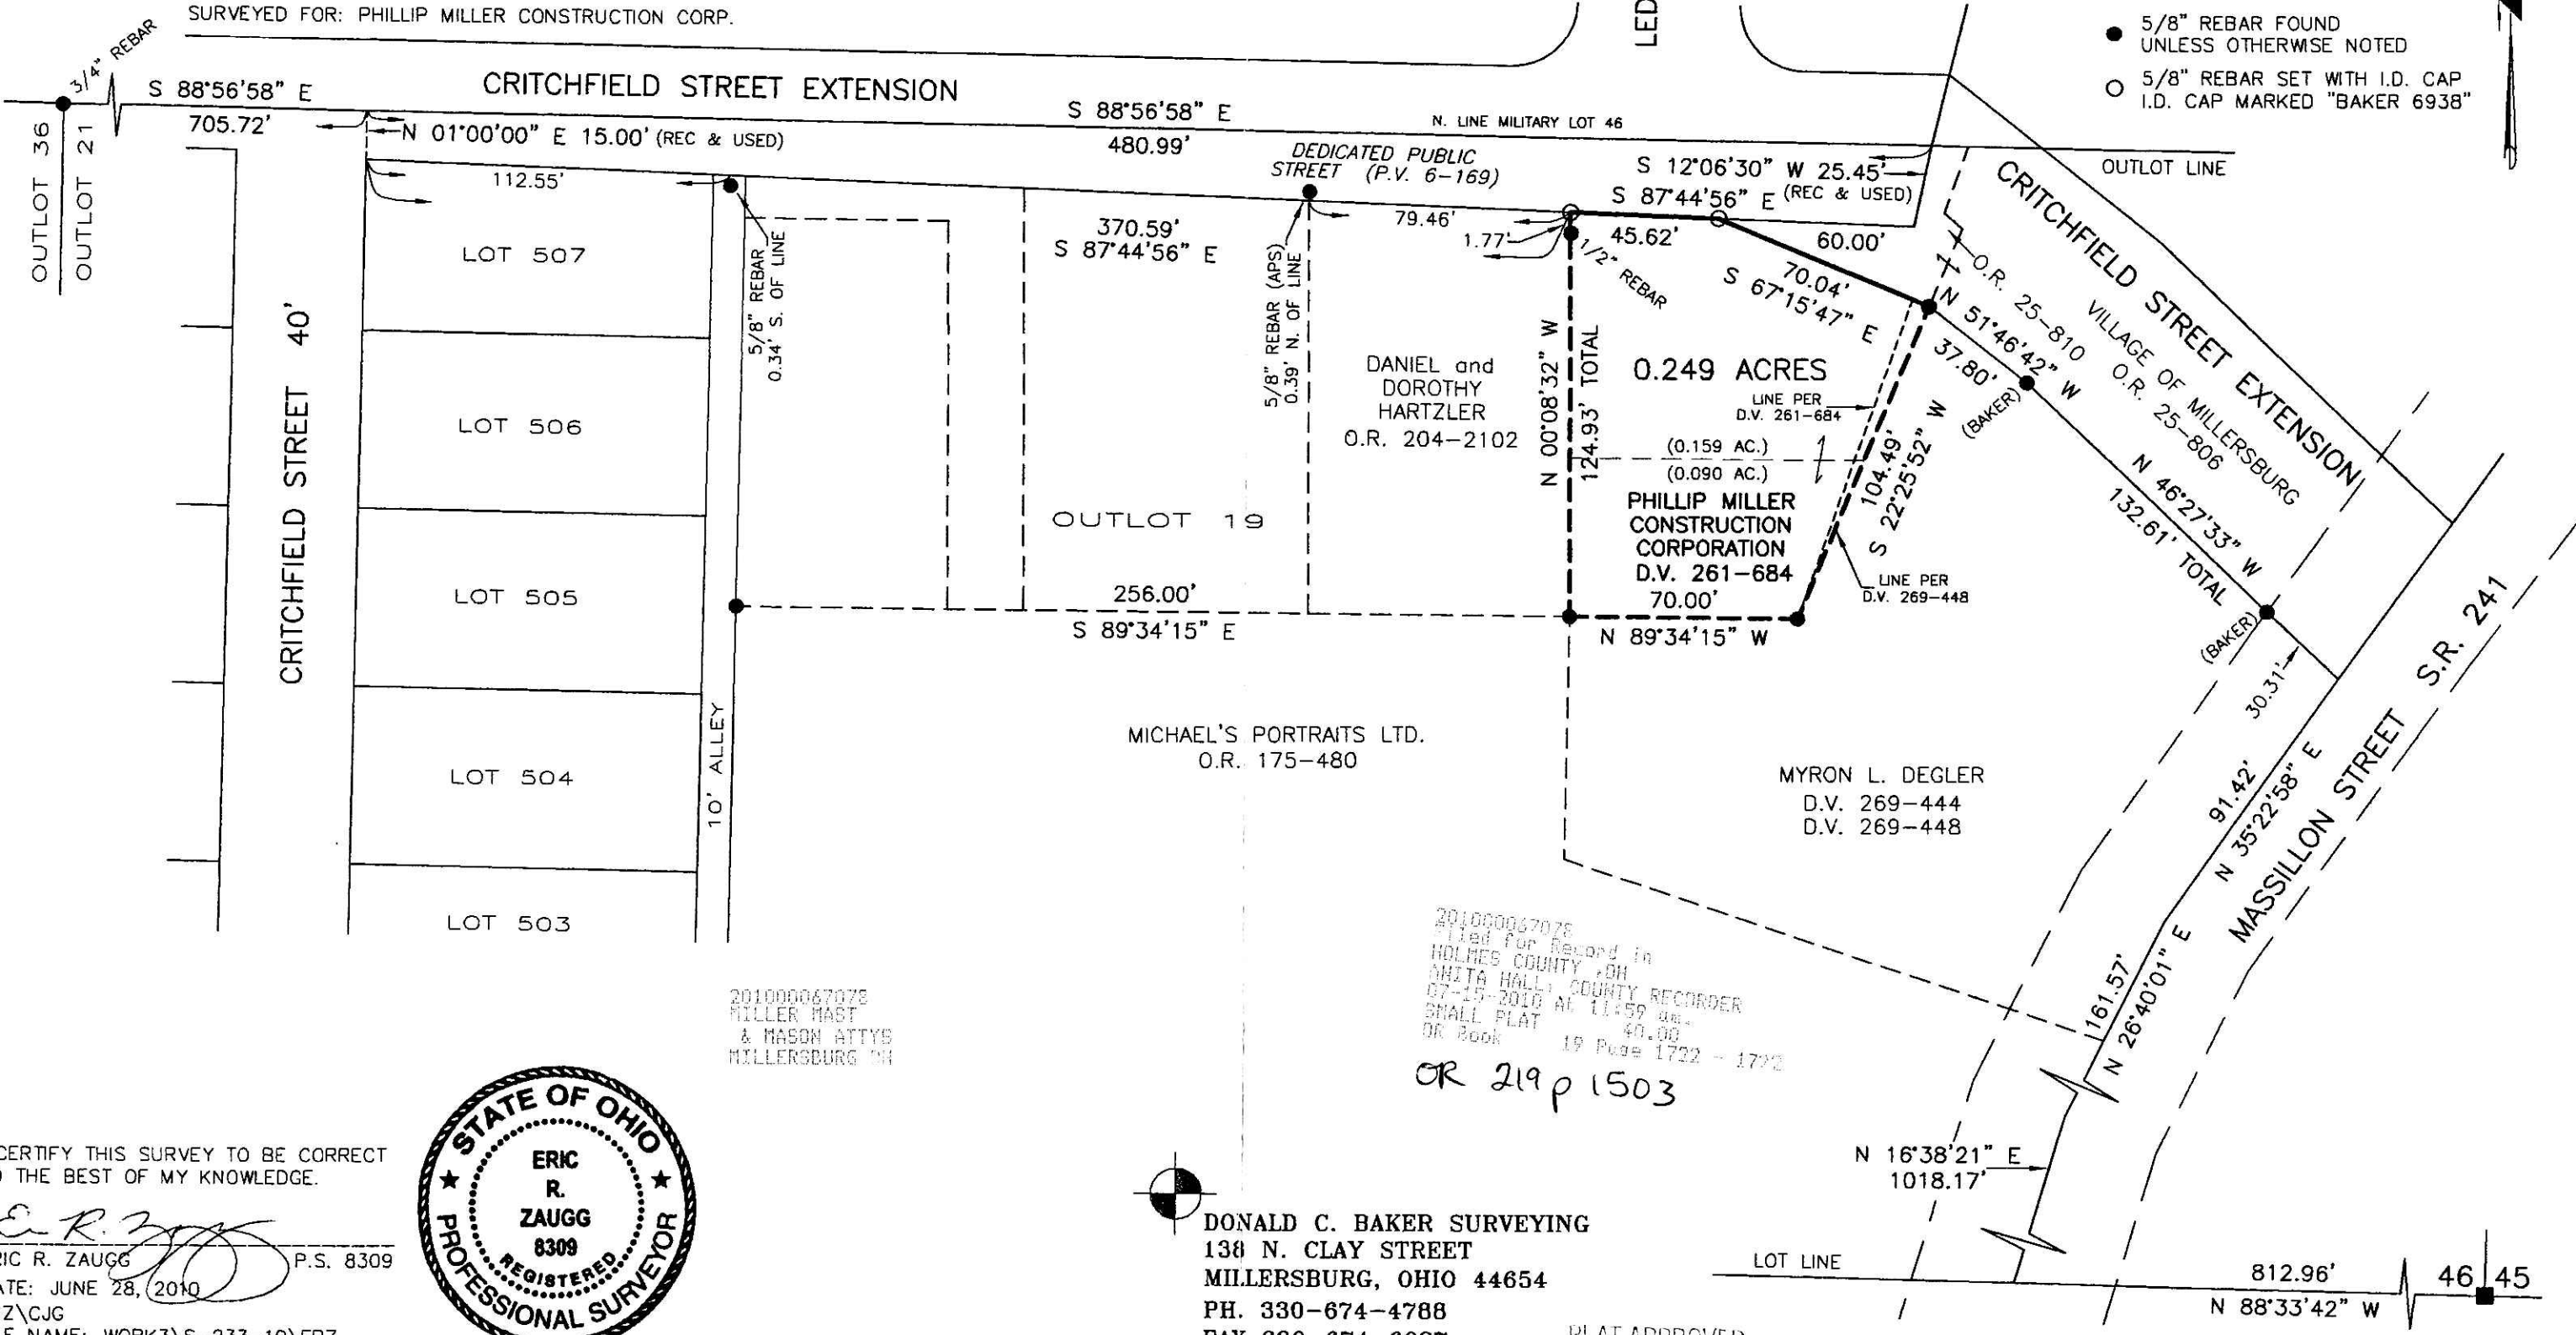

201000067078  
 MILLER, MAST  
 & MASON ATTYS  
 MILLERSBURG OH

201000067078  
 Filed for Record in  
 HOLMES COUNTY, OH  
 ANITA HALL, COUNTY RECORDER  
 07-15-2010 AT 11:59 AM  
 SMALL PLAT 40.00'  
 OR Book 19 Page 1722 - 1723  
 OR 219 p 1503



I CERTIFY THIS SURVEY TO BE CORRECT TO THE BEST OF MY KNOWLEDGE.

*Eric R. Zaugg*  
 ERIC R. ZAUGG P.S. 8309  
 DATE: JUNE 28, 2010  
 ERZ\CJG  
 FILE NAME: WORK3\S-233-10\ERZ

DONALD C. BAKER SURVEYING  
 138 N. CLAY STREET  
 MILLERSBURG, OHIO 44654  
 PH. 330-674-4788  
 FAX 330-674-6027

PLAT APPROVED

*7/2/2010*