


WALNUT CREEK TOWNSHIP  
 S.E. QTR. SECTION 7  
 T-9 N; R-4 W  
 HOLMES COUNTY, OHIO

Instrument 201000067150 OR Book Page 19 1726

SURVEYED FOR: IVAN TROYER


REFERENCES

- DEED VOL. 84 PAGE 781
- DEED VOL. 118 PAGE 383
- DEED VOL. 178 PAGE 634
- DEED VOL. 206 PAGE 713
- PLAT VOL. 14 PAGE 782
- PLAT VOL. 16 PAGE 639
- BEARINGS FROM DEED VOL. 178 PAGE 634

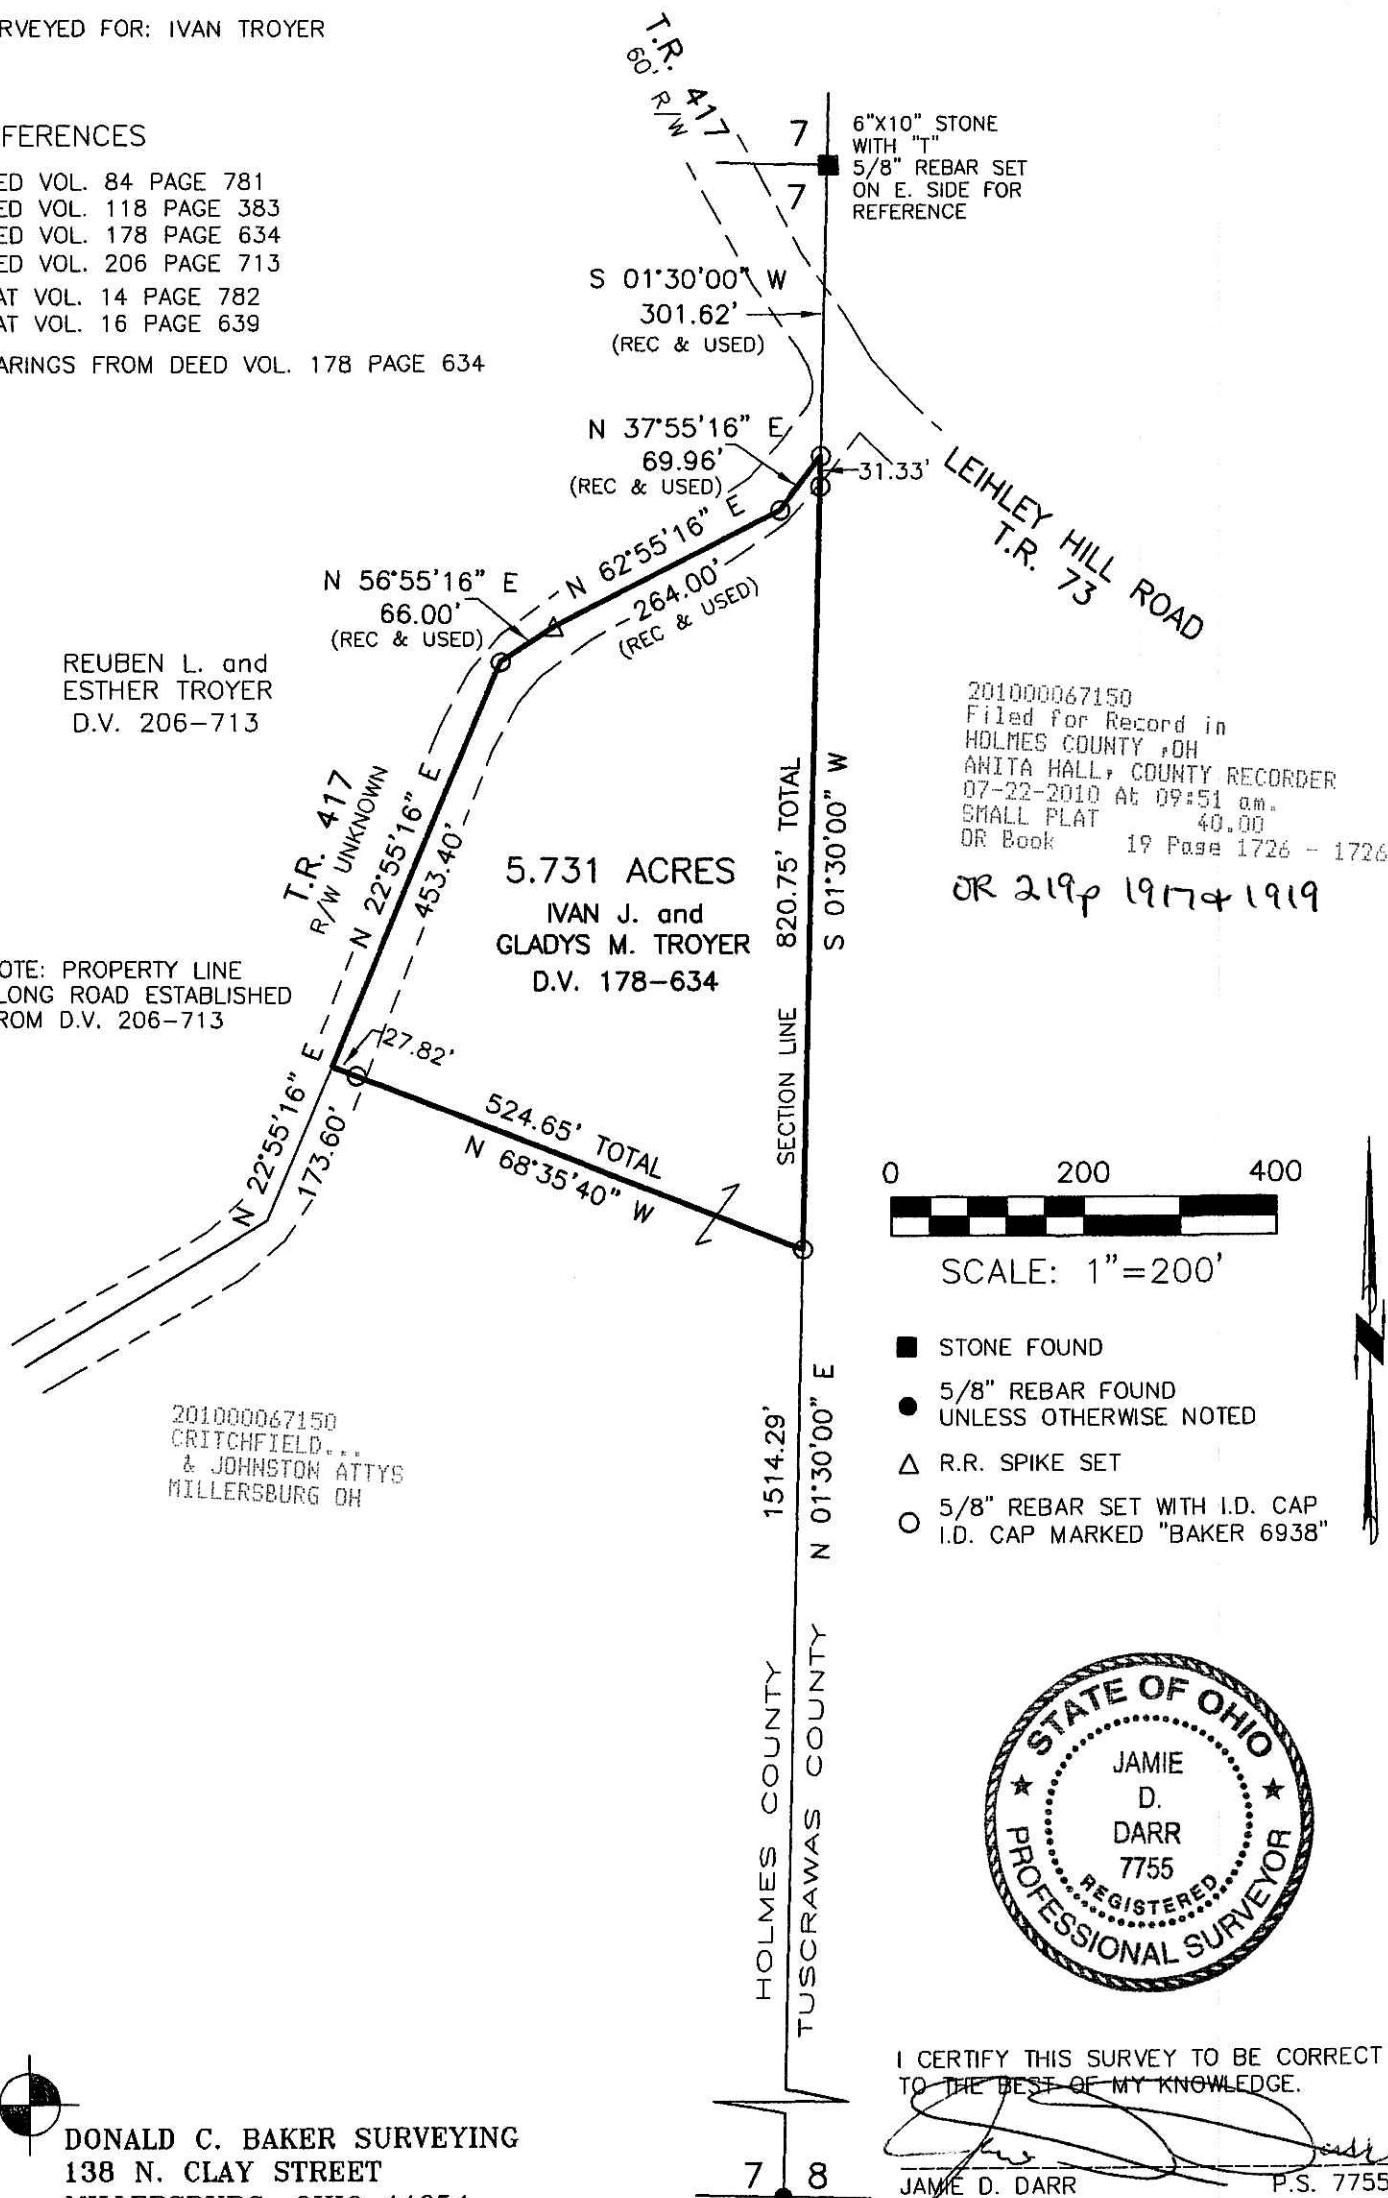

I CERTIFY THIS SURVEY TO BE CORRECT TO THE BEST OF MY KNOWLEDGE.

*J. D. Darr*  
 JAMIE D. DARR P.S. 7755  
 DATE: NOV. 30, 2009  
 JDD\ALG  
 FILE NAME: WORK3\S-551A-09\ERZ

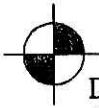  
 DONALD C. BAKER SURVEYING  
 138 N. CLAY STREET  
 MILLERSBURG, OHIO 44654  
 PH. 330-674-4788  
 FAX 330-674-6027

PLAT APPROVED  
 7/12/2010