



SCALE: 1"=100'

- 5/8" REBAR FOUND UNLESS OTHERWISE NOTED
- 5/8" REBAR SET WITH I.D. CAP I.D. CAP MARKED "BAKER 6938"

WALNUT CREEK TOWNSHIP
3RD. QTR., LOT 1
T-9 N; R-5 W
HOLMES COUNTY, OHIO


SURVEYED FOR: ED RABER

REFERENCES

- DEED VOL. 210 PAGE 29
- DEED VOL. 277 PAGE 802
- DEED VOL. 258 PAGE 146
- DEED VOL. 242 PAGE 364
- O.R. VOL. 58 PAGE 122
- PLAT VOL. 17 PAGE 825
- PLAT VOL. 16 PAGE 374
- BEARINGS FROM PLAT VOL. 16 PAGE 374

Instrument 201000067167 OR Book Page 19 1727

201000067167
Filed for Record in
HOLMES COUNTY, OH
ANITA HALL, COUNTY RECORDER
07-22-2010 At 01:55 PM
PLAT MED 43.20
OR Book 19 Page 1727 - 1727
OR 219 pgs 2012 & 2015

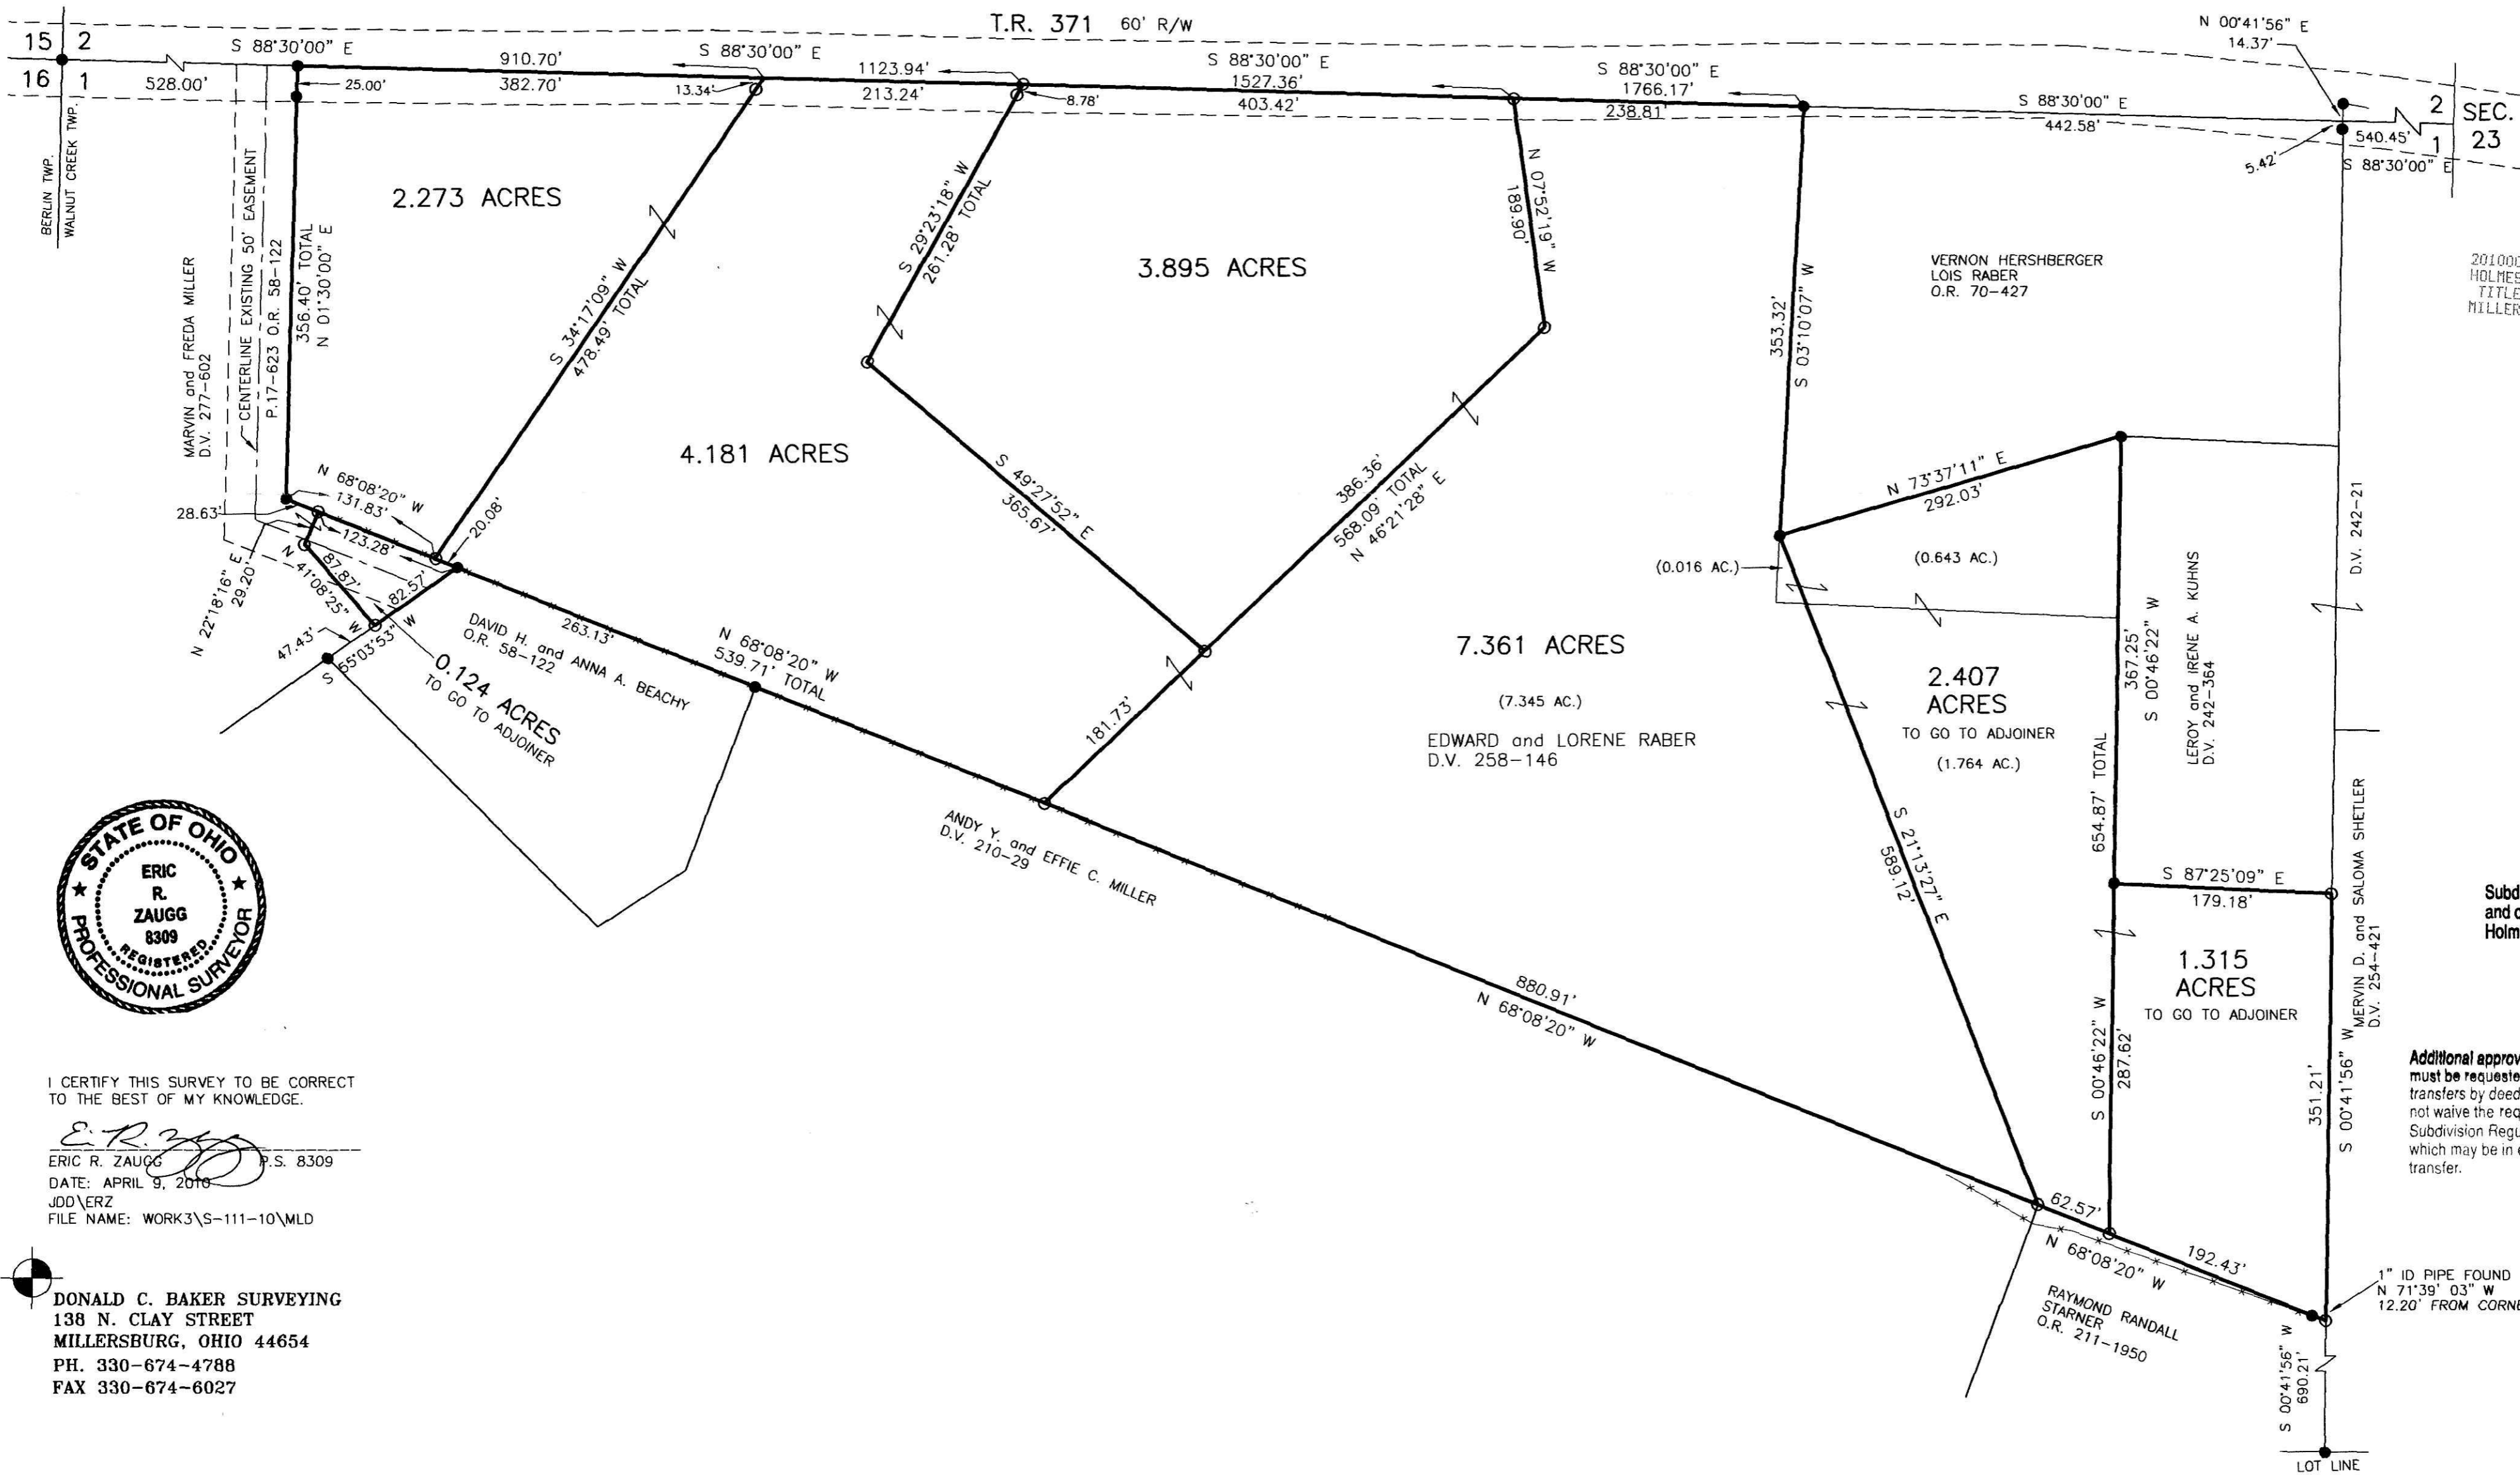

I CERTIFY THIS SURVEY TO BE CORRECT TO THE BEST OF MY KNOWLEDGE.
Eric R. Zaugg
ERIC R. ZAUGG P.S. 8309
DATE: APRIL 9, 2010
JDD\ERZ
FILE NAME: WORK3\S-111-10\MLD

DONALD C. BAKER SURVEYING
138 N. CLAY STREET
MILLERSBURG, OHIO 44654
PH. 330-674-4788
FAX 330-674-6027

Subdivision is approvable for water wells and on-site sewage treatment. Per Holmes County District Board of Health

Additional approval for this and any adjacent properties must be requested and granted prior to any future transfers by deed. Recording of this document does not waive the requirements of local Health District, Subdivision Regulations or other governing authorities which may be in effect at the time of any future deed transfer.

APPROVED FOR TRANSFER ONLY
NO SUBDIVISION PLAT REQUIRED
O.R.C. 711.061 & 711.131
Lots not for building unless approved by Board of Health, HOLMES CO. PLANNING COMM.
By *JB* Date *6-1-10*

PLAT APPROVED

5/5/2010