

WALNUT CREEK TOWNSHIP
N.W. QTR. SECTION 5
T-9 N; R-4 W
HOLMES COUNTY, OHIO

SURVEYED FOR: PAUL BEACHY

201000067200
Filed for Record in
HOLMES COUNTY, OH
ANITA HALL, COUNTY RECORDER
07-26-2010 At 01:16 pm.
SMALL PLAT 40.00
OR Book 19 Page 1730 - 1730
ORV 219 page 2155



I CERTIFY THIS SURVEY TO BE CORRECT
TO THE BEST OF MY KNOWLEDGE.


Donald C. Baker

DONALD C. BAKER P.S. 6938

DATE: JUNE 28, 2010

ALG\CJG

FILE NAME: WORK4\S-268-10

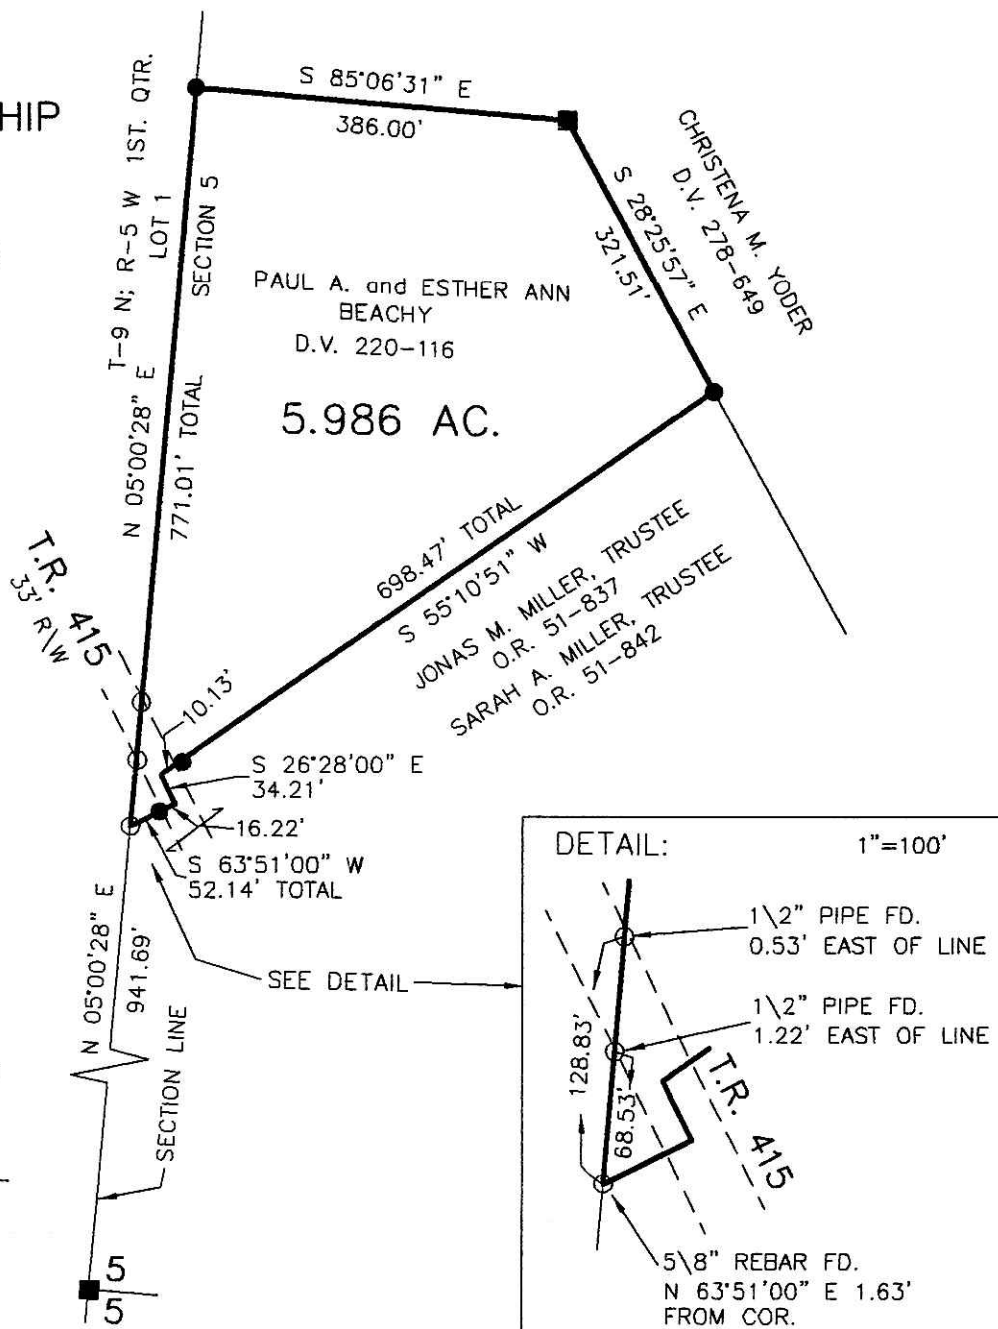

SCALE: 1"=200'


- STONE FOUND
- 5/8" REBAR FOUND UNLESS OTHERWISE NOTED
- 5/8" REBAR SET WITH I.D. CAP I.D. CAP MARKED "BAKER 6938"

REFERENCES

- DEED VOL. 220 PAGE 116
- DEED VOL. 278 PAGE 649
- O.R. VOL. 51 PAGE 842
- PLAT VOL. 16 PAGE 863
- PLAT VOL. 15 PAGE 136
- PLAT VOL. 16 PAGE 786
- PLAT VOL. 12 PAGE 283

BEARINGS FROM
PLAT VOL. 15 PAGE 136

201000067200
HOLMES COUNTY TITLE
MILLERSBURG OH 44654

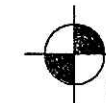

DONALD C. BAKER SURVEYING
138 N. CLAY STREET
MILLERSBURG, OHIO 44654
PH. 330-674-4788
FAX 330-674-6027

PLAT APPROVED

7/20/2010