


VILLAGE OF MT. HOPE
 PART OF LOT 49
 PART OF OUTLOT 1
 SALT CREEK TOWNSHIP
 S.E. QTR. SECTION 2
 T-14 N; R-12 W
 HOLMES COUNTY, OHIO

SURVEYED FOR: EMMA L. TROYER



REFERENCES

- DEED VOL. 3 PAGE 66
- DEED VOL. 32 PAGE 430
- DEED VOL. 158 PAGE 423
- DEED VOL. 178 PAGE 337
- DEED VOL. 200 PAGE 597
- DEED VOL. 230 PAGE 288
- O.R. VOL. 142 PAGE 552
- O.R. VOL. 154 PAGE 206
- PLAT VOL. 8 PAGES 122 & 862
- PLAT VOL. 18 PAGE 556
- PLAT VOL. 12 PAGES 10 & 663
- PLAT VOL. 16 PAGE 67
- PLAT VOL. 19 PAGE 81
- BEARINGS FROM PLAT VOL. 18 PAGE 556

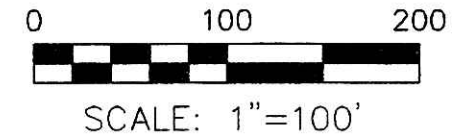

- ▲ R.R. SPIKE FOUND
- 5/8" REBAR FOUND UNLESS OTHERWISE NOTED
- 5/8" REBAR SET WITH I.D. CAP I.D. CAP MARKED "BAKER 6938"

201000067664
 Filed for Record in
 HOLMES COUNTY, OH
 ANITA HALL, COUNTY RECORDER
 08-30-2010 At 01:41 pm.
 SMALL PLAT 40.00
 OR Book 19 Page 1742 - 1742
 Orv 220page 1133

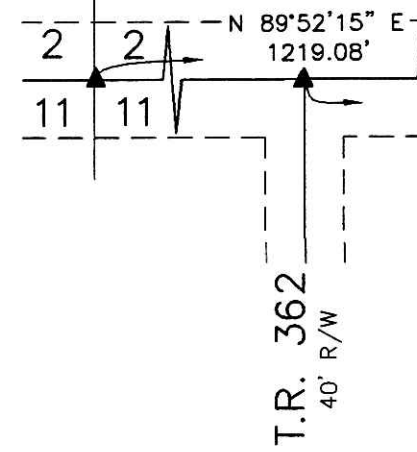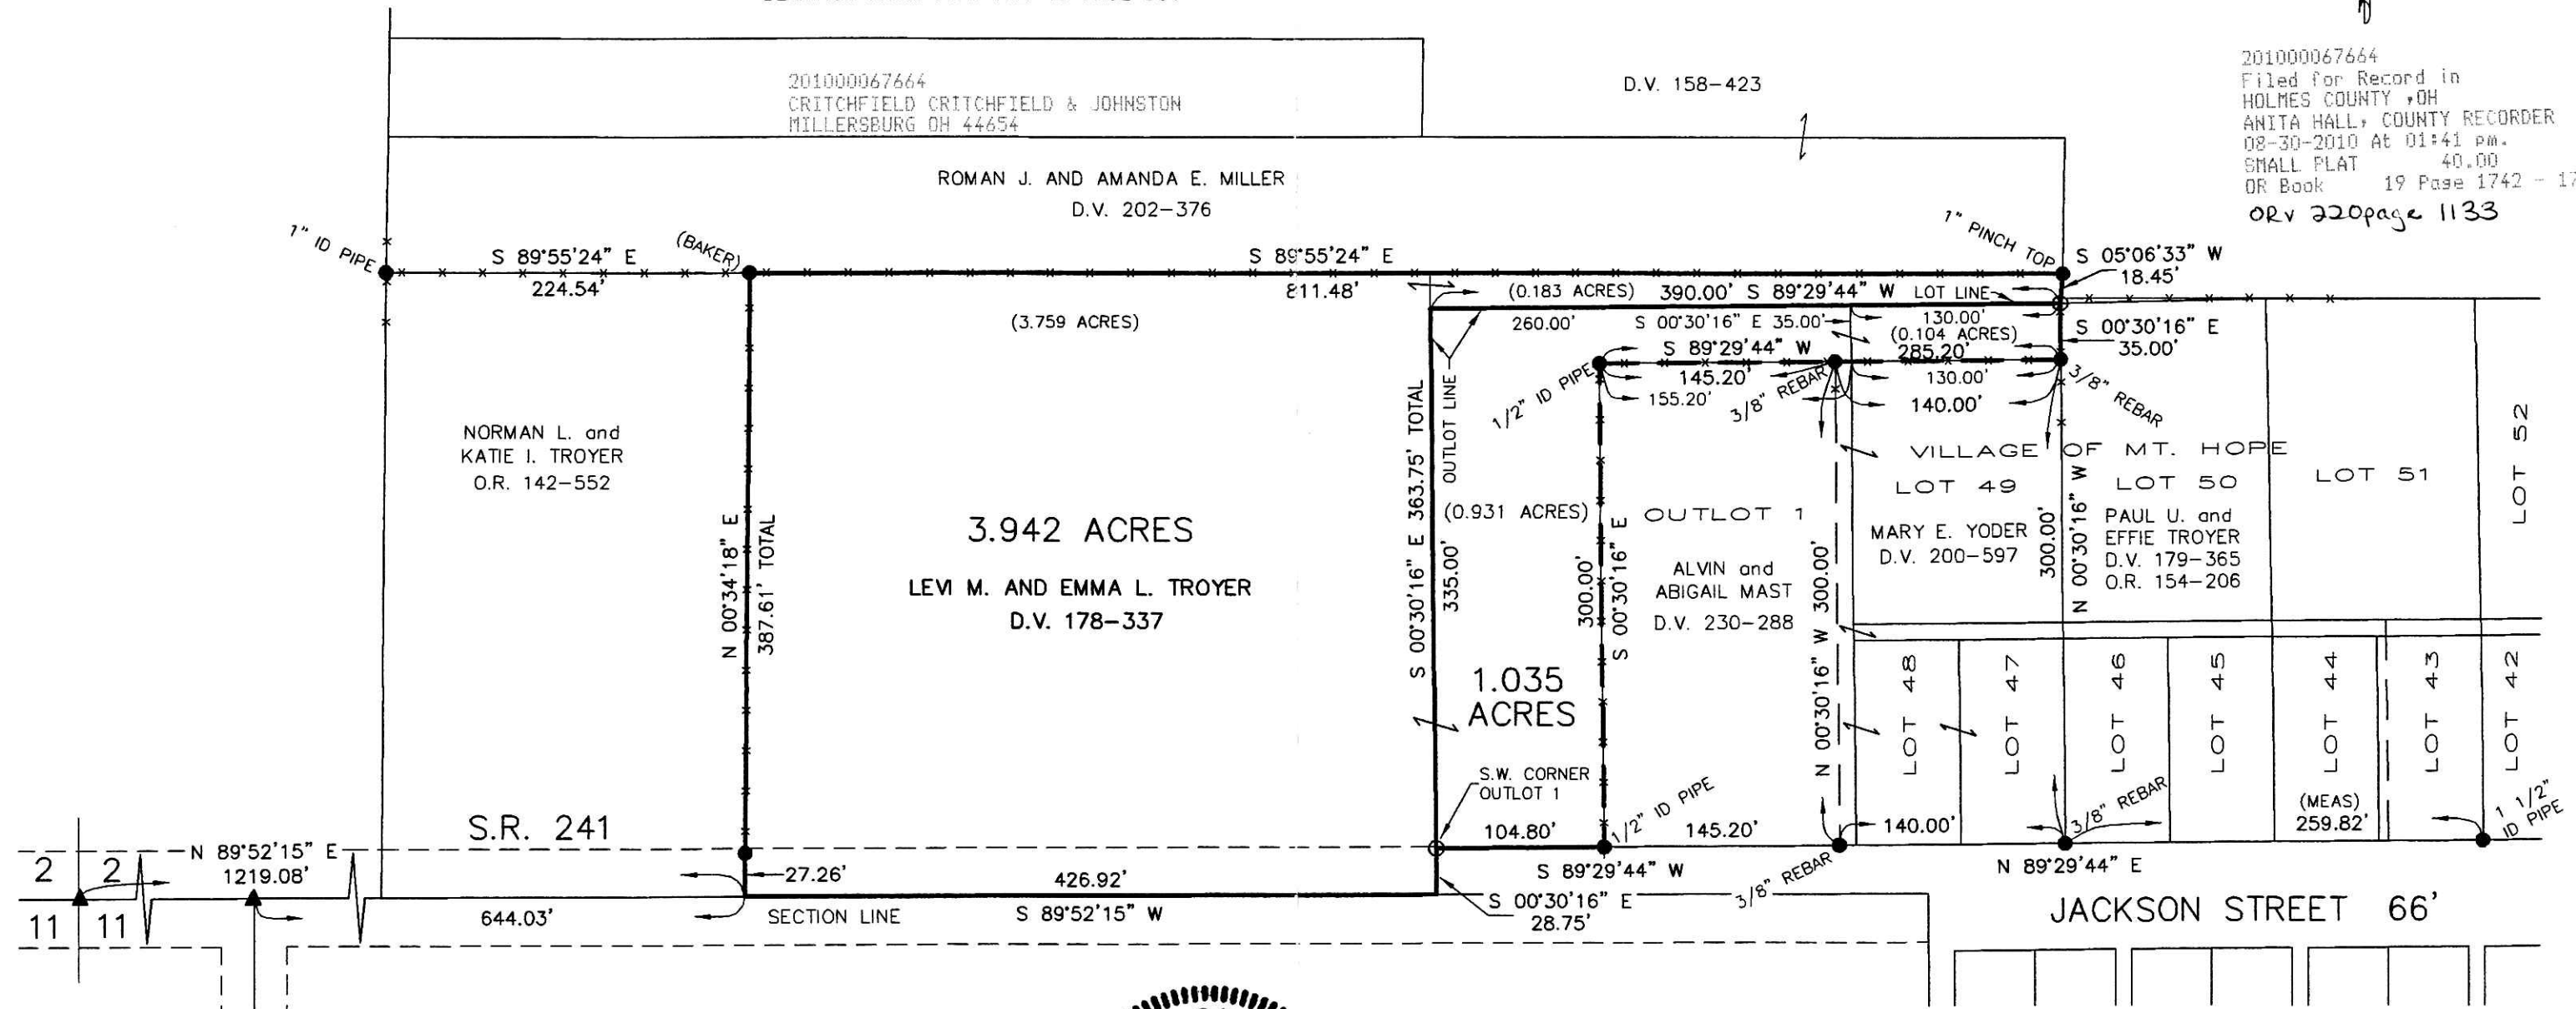

I CERTIFY THIS SURVEY TO BE CORRECT TO THE BEST OF MY KNOWLEDGE.

A.L.G.
 AARON L. GERBER P.S. 8379
 DATE: FEB. 11, 2010
 ALG\ERZ
 FILE NAME: WORK4\S-36-10\ERZ



PLAT APPROVED

6/23/2010

DONALD C. BAKER SURVEYING
 138 N. CLAY STREET
 MILLERSBURG, OHIO 44654
 PH. 330-674-4788
 FAX 330-674-6027