


KNOX TOWNSHIP
 4TH. QTR., LOTS 40 AND 41
 S.W. QTR. SECTION 18
 T-9 N; R-9 W
 HOLMES COUNTY, OHIO

SURVEYED FOR: LEVI MAST

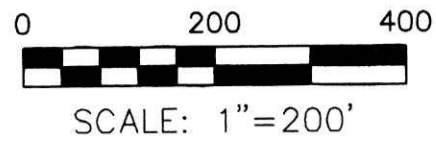

- STONE FOUND
- ▲ R.R. SPIKE FOUND
- 5/8" REBAR FOUND UNLESS OTHERWISE NOTED
- 5/8" REBAR SET WITH I.D. CAP I.D. CAP MARKED "BAKER 6938"


REFERENCES

- DEED VOL. 170 PAGE 299
- DEED VOL. 207 PAGE 223
- DEED VOL. 252 PAGE 1
- O.R. VOL. 103 PAGE 224
- O.R. VOL. 123 PAGES 238 & 774
- O.R. VOL. 183 PAGE 1186
- O.R. VOL. 195 PAGE 183
- PLAT VOL. 4 PAGE 177
- PLAT VOL. 8 PAGE 44
- PLAT VOL. 10 PAGE 451
- PLAT VOL. 17 PAGE 513
- PLAT VOL. 18 PAGES 389, 757, & 870
- SURVEY RECORD 3 PAGES 307, 308, & 309
- SURVEY RECORD 4 PAGE 242
- SURVEY BY JIM SHAMP DATED JUNE 15, 1992
- SURVEY BY JIM SHAMP DATED JULY 24, 2000
- BEARINGS FROM PLAT VOL. 18 PAGE 870

Instrument 20100068012 OR Book Page 19 1752

20100068012
 Filed for Record in
 HOLMES COUNTY, OH
 ANITA HALL, COUNTY RECORDER
 09-27-2010 At 12:10 pm
 PLAT MED 43.20
 OR Book 19 Page 1752 - 1752
 ORV 220 page 3229

20100068012
 HOLMES COUNTY TITLE
 MILLERSBURG OH 44654

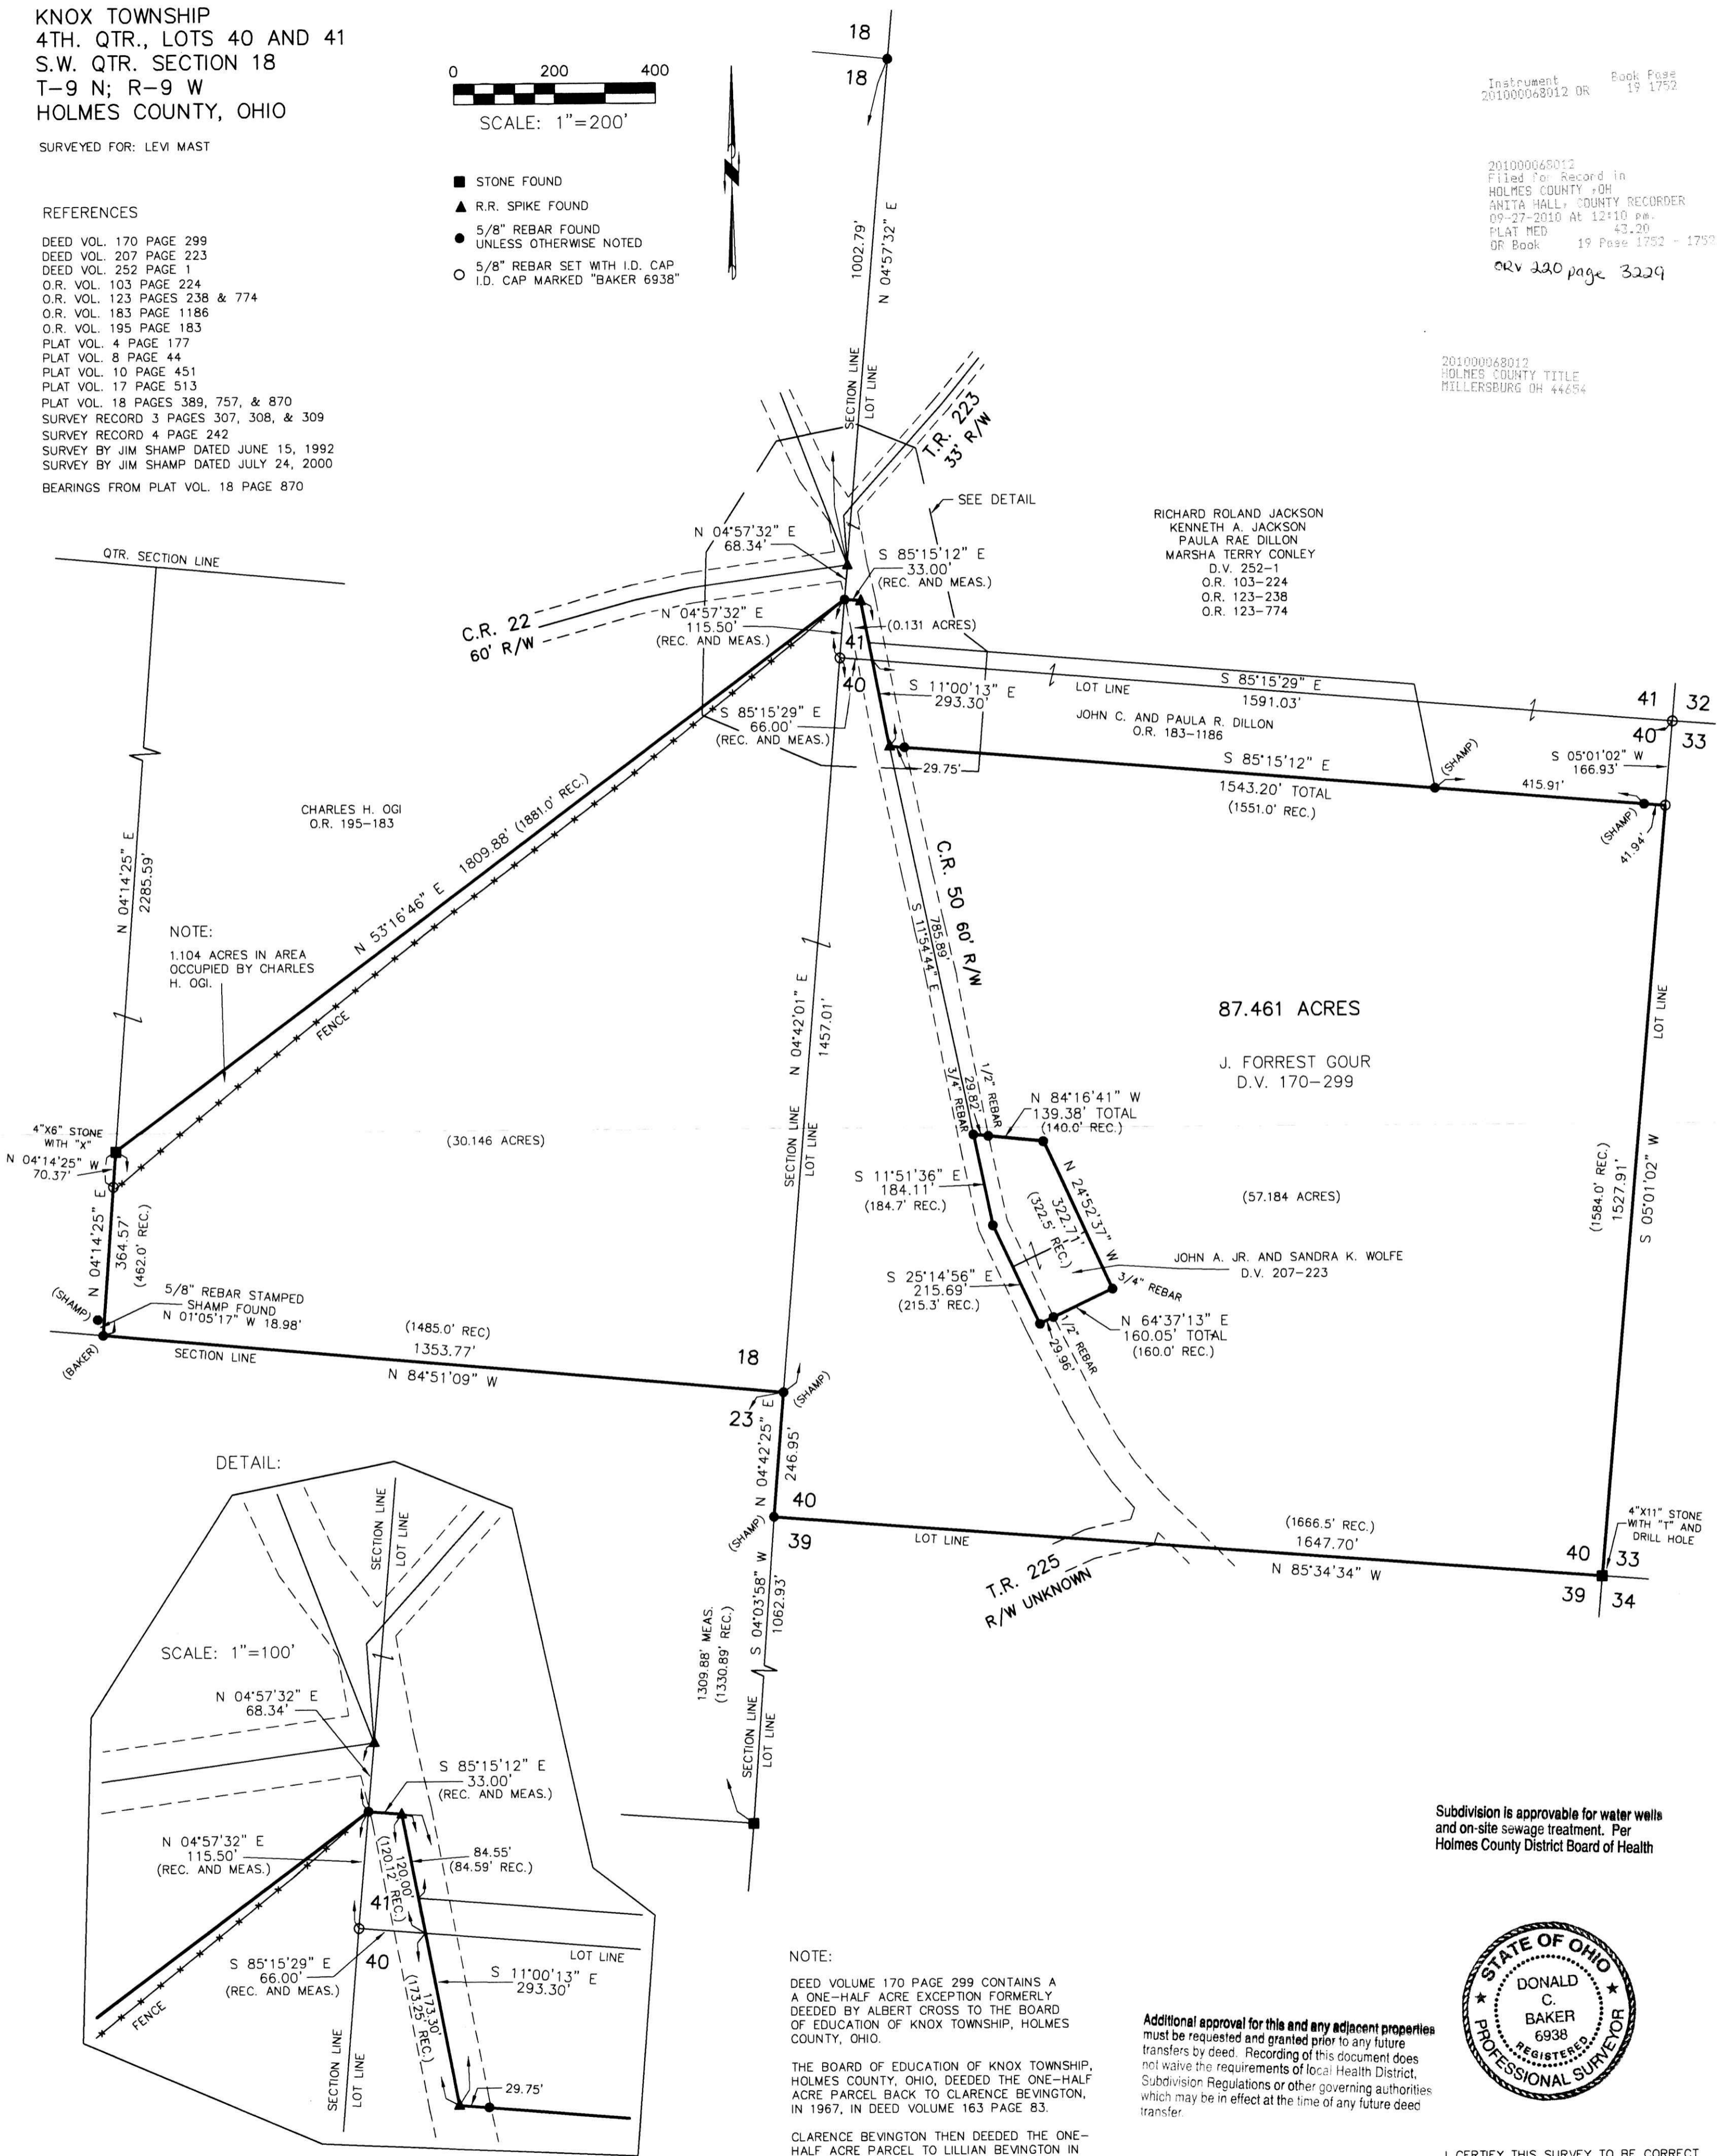

NOTE:
 1.104 ACRES IN AREA
 OCCUPIED BY CHARLES
 H. OGI.

DETAIL:

SCALE: 1"=100'

NOTE:

DEED VOLUME 170 PAGE 299 CONTAINS A ONE-HALF ACRE EXCEPTION FORMERLY DEEDED BY ALBERT CROSS TO THE BOARD OF EDUCATION OF KNOX TOWNSHIP, HOLMES COUNTY, OHIO.

THE BOARD OF EDUCATION OF KNOX TOWNSHIP, HOLMES COUNTY, OHIO, DEEDED THE ONE-HALF ACRE PARCEL BACK TO CLARENCE BEVINGTON, IN 1967, IN DEED VOLUME 163 PAGE 83.

CLARENCE BEVINGTON THEN DEEDED THE ONE-HALF ACRE PARCEL TO LILLIAN BEVINGTON IN DEED VOLUME 165 PAGE 11.

LILLIAN BEVINGTON THEN SOLD A 1.28 ACRE PARCEL IN DEED VOLUME 167 PAGE 433. THE REMAINDER WAS DEEDED TO J. FORREST GOUR, IN 1969, IN DEED VOLUME 170 PAGE 299.

Additional approval for this and any adjacent properties must be requested and granted prior to any future transfers by deed. Recording of this document does not waive the requirements of local Health District, Subdivision Regulations or other governing authorities which may be in effect at the time of any future deed transfer.

Subdivision is approvable for water wells and on-site sewage treatment. Per Holmes County District Board of Health



I CERTIFY THIS SURVEY TO BE CORRECT TO THE BEST OF MY KNOWLEDGE.

Donald C. Baker
 DONALD C. BAKER P.S. 6938
 DATE: AUG. 12, 2010
 FB\ERZ\ACB\CJG
 FILE NAME: WORK4\S-312-10\ALG

PLAT APPROVED

8/31/2010

DONALD C. BAKER SURVEYING
 138 N. CLAY STREET
 MILLERSBURG, OHIO 44654
 PH. 330-674-4788
 FAX 330-674-6027