

201000068365
 Filed for Record in
 HOLMES COUNTY, OH
 ANITA HALL, COUNTY RECORDER
 10-22-2010 At 01:28 pm.
 SMALL PLAT 40.00
 DR Book 19 Page 1760 - 1760


OR 221 p 2092


201000068365
 DOUGLAS D
 FRAUTSCHY ATTY
 SUGARCREEK OH

CLARK TOWNSHIP
 N.E. QTR. SECTION 16
 T-8 N; R-4 W
 HOLMES COUNTY, OHIO

SURVEYED FOR: DELBERT W. TROYER

REFERENCES
 DEED VOL. 242 PAGE 1
 O.R. VOL. 70 PAGE 829
 PLAT VOL. 16 PAGE 173
 BEARINGS ASSUMED

 DONALD C. BAKER SURVEYING
 138 N. CLAY ST.
 MILLERSBURG, OHIO, 44654
 PH. 330-674-4788
 FAX. 330-674-6027

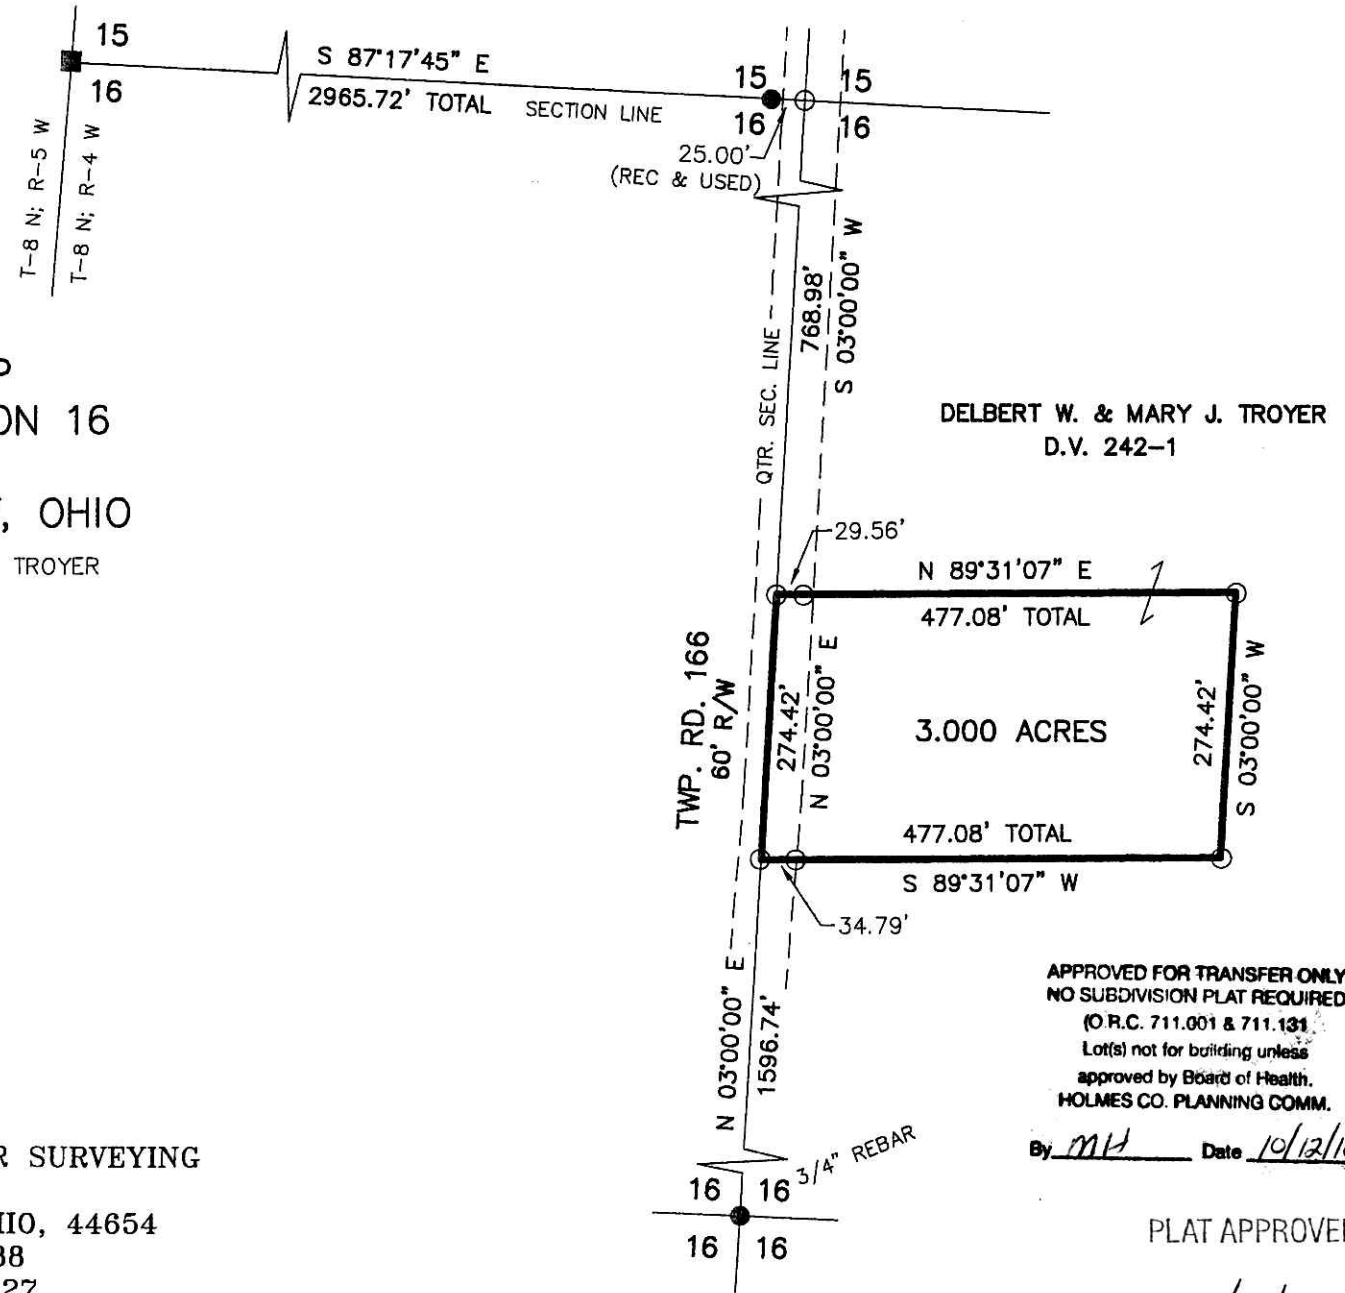

DELBERT W. & MARY J. TROYER
 D.V. 242-1

3.000 ACRES

APPROVED FOR TRANSFER ONLY
 NO SUBDIVISION PLAT REQUIRED
 (O.R.C. 711.001 & 711.131)
 Lot(s) not for building unless
 approved by Board of Health,
 HOLMES CO. PLANNING COMM.

By MD Date 10/12/10


PLAT APPROVED

9/22/2010



SCALE: 1"=200'

- 5/8" REBAR FOUND UNLESS OTHERWISE NOTED
- STONE FOUND
- 5/8" REBAR WITH I.D. CAP SET I.D. CAP MARKED "BAKER 6938"

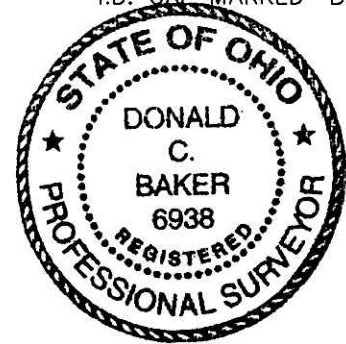

I CERTIFY THIS SURVEY TO BE CORRECT TO THE BEST OF MY KNOWLEDGE.

Donald C. Baker
 DONALD C. BAKER P.S. 6938

DATE: MARCH 8, 2005

FDB\AEG
 File Name: WORK2\S-103-05\ERZ