

SALT CREEK TOWNSHIP
3RD. QTR., LOTS 17 & 18
T-10 N; R-5 W
HOLMES COUNTY, OHIO


SURVEYED FOR: MILAN KEIM

201000068370
Filed for Record in
HOLMES COUNTY, OH
ANITA HALL, COUNTY RECORDER
10-25-2010 At 09:52 am.
SMALL PLAT 40.00
OR Book 19 Page 1761 - 1761
OK 221 p 2114

REFERENCES

- DEED VOL. 259 PAGE 918
- O.R. VOL. 184 PAGES 631 & 633
- PLAT VOL. 19 PAGE 527
- BEARINGS FROM PLAT VOL. 19 PAGE 527

201000068370
HEARTLAND
TITLE
MILLERSBURG OH

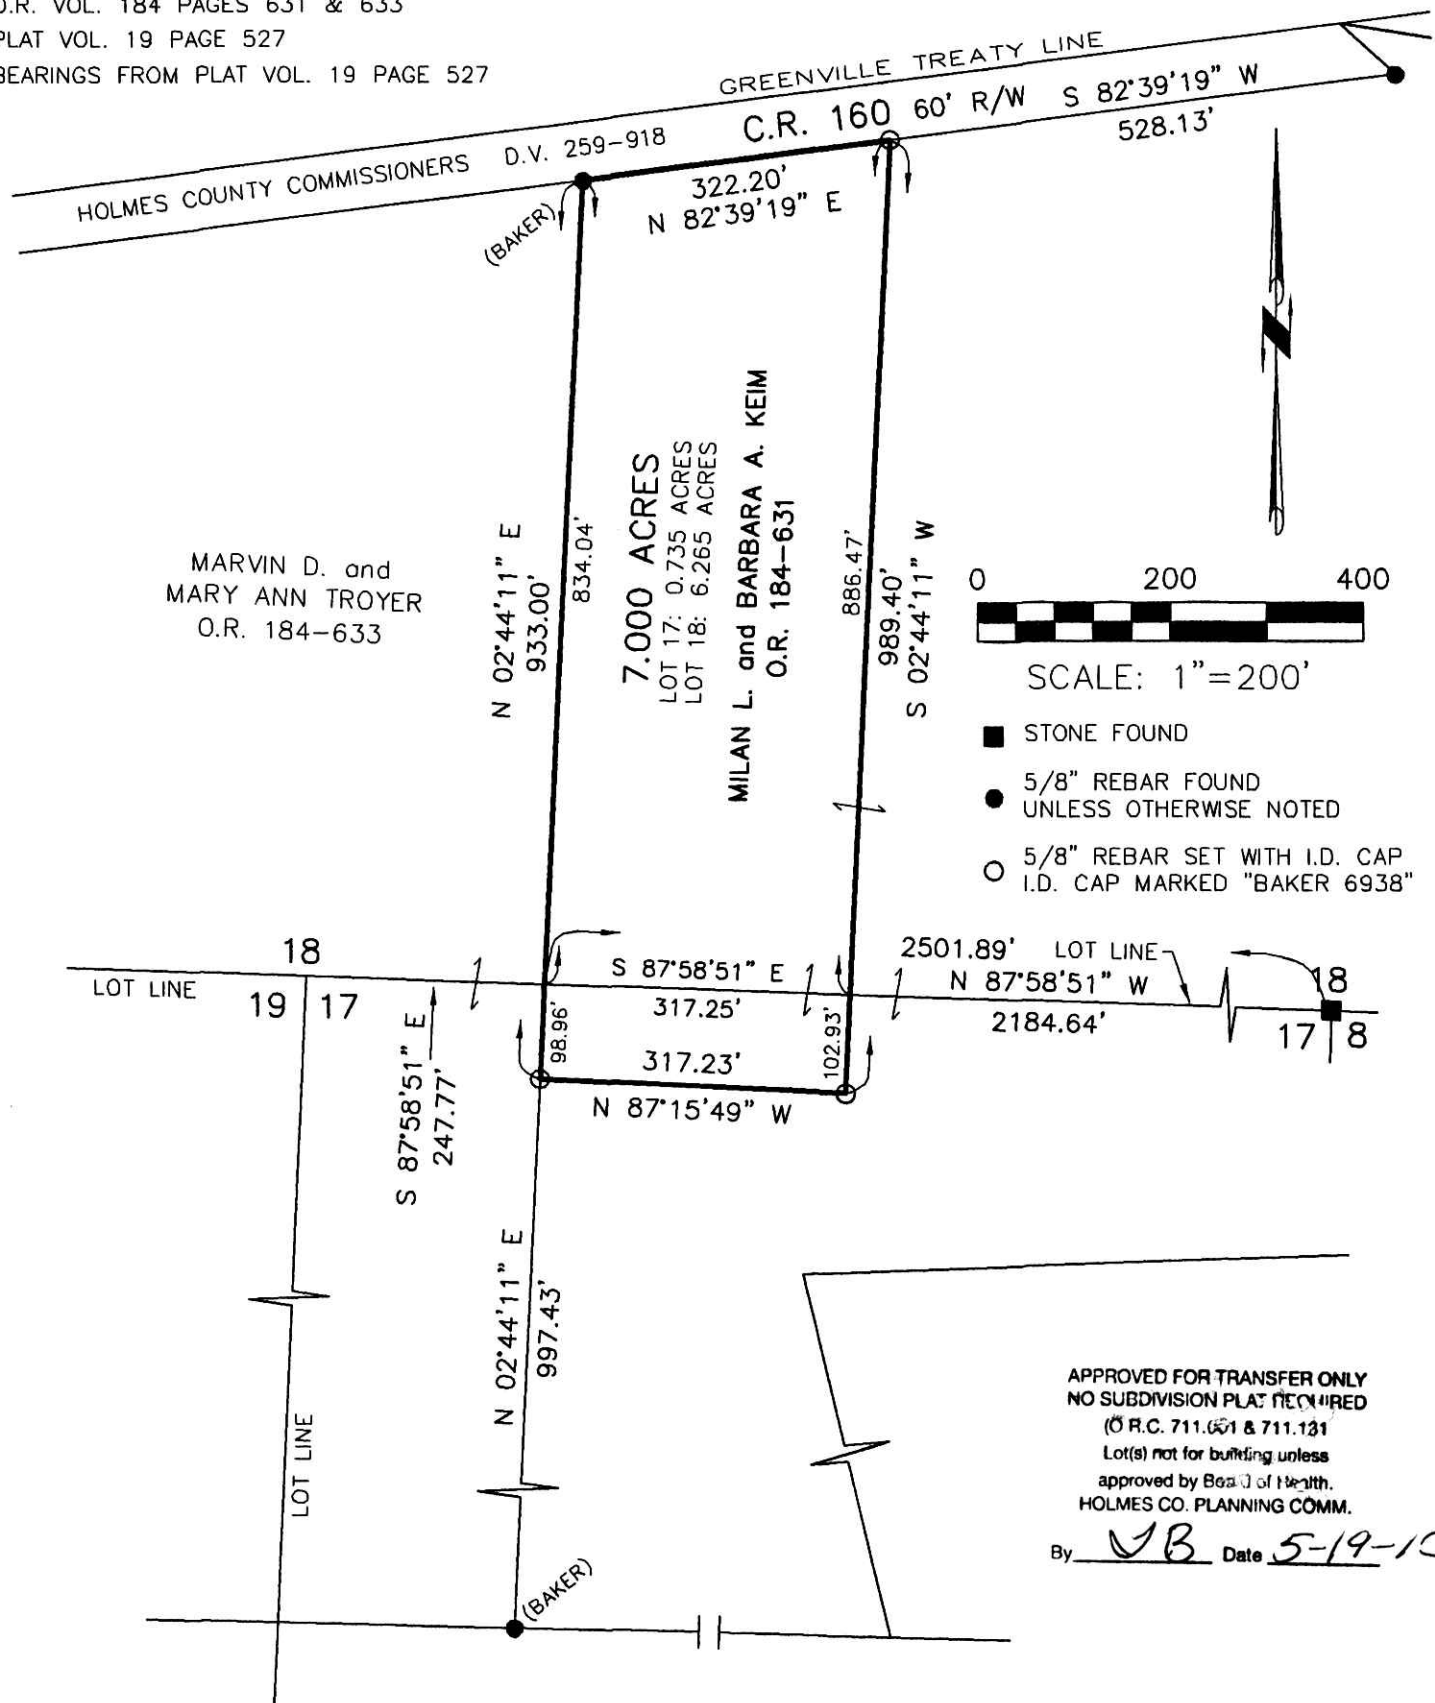

APPROVED FOR TRANSFER ONLY
NO SUBDIVISION PLAT REQUIRED
(O.R.C. 711.021 & 711.121)
Lot(s) not for building unless
approved by Board of Health,
HOLMES CO. PLANNING COMM.
By JB Date 5-19-10

PLAT APPROVED
5/14/2010

I CERTIFY THIS SURVEY TO BE CORRECT
TO THE BEST OF MY KNOWLEDGE.

JAMIE D. DARR P.S. 7755
DATE: OCT. 27, 2009
JDD/KES
FILE NAME: WORK4\S-506-09\ERZ



DONALD C. BAKER SURVEYING
138 N. CLAY STREET
MILLERSBURG, OHIO 44654
PH. 330-674-4788
FAX 330-674-6027