

VILLAGE OF MILLERSBURG
 LOT 189 & PART OF LOT 190
 HOLMES COUNTY, OHIO


SURVEYED FOR: BACC COUNTRY LIMITED

REFERENCES

O.R. VOL. 147 PAGE 542
 O.R. VOL. 215 PAGE 3272
 PLAT VOL. 17 PAGE 649
 PLAT VOL. 19 PAGE 1625

BEARINGS FROM PLAT VOL. 17 PAGE 649

201000068497
 FRENCH RIDGE
 TITLE
 MILLERSBURG OH

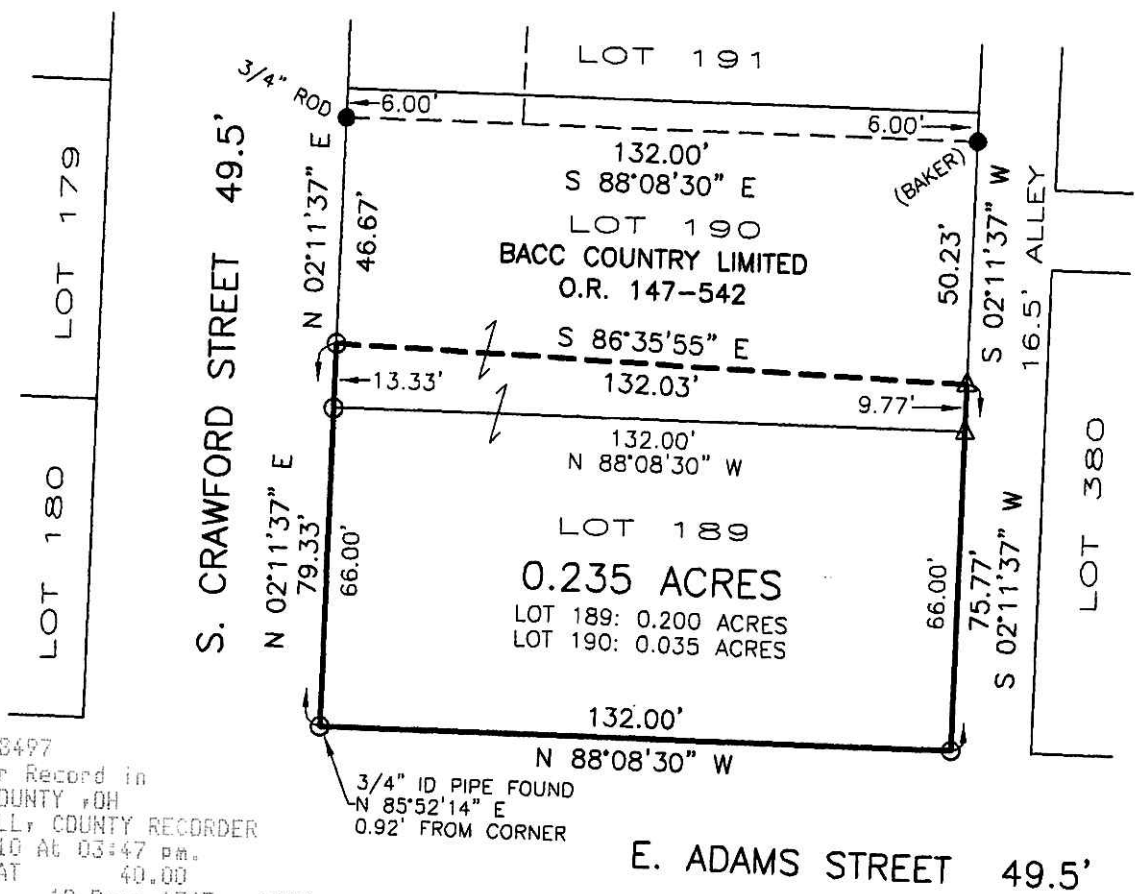

201000068497
 Filed for Record in
 HOLMES COUNTY, OH
 ANITA HALL, COUNTY RECORDER
 11-01-2010 At 03:47 pm.
 SHALL PLAT 40.00
 OR Book 19 Page 1763 - 1763

OR 221P 2903




I CERTIFY THIS SURVEY TO BE CORRECT
 TO THE BEST OF MY KNOWLEDGE.

Jamie D. Darr
 JAMIE D. DARR P.S. 7755
 DATE: SEPT. 23, 2010
 JDD/CJG
 FILE NAME: WORK3\S-406-10\ERZ

NOT TO BE USED FOR ANY OTHER PURPOSES
FOR THE PURPOSES OF ADJACENT ONLY
 BY: *[Signature]*
 DATE: 10-11-10

PLAT APPROVED

10-26-2010 *[Signature]*

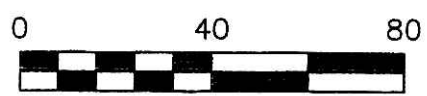

SCALE: 1" = 40'

- 5/8" REBAR FOUND UNLESS OTHERWISE NOTED
- △ R.R. SPIKE SET
- 5/8" REBAR SET WITH I.D. CAP I.D. CAP MARKED "BAKER 6938"



DONALD C. BAKER SURVEYING
 138 N. CLAY STREET
 MILLERSBURG, OHIO 44654
 PH. 330-674-4788
 FAX 330-674-6027