

HARDY TOWNSHIP
 2ND. QTR., LOT 34
 T-9 N; R-7 W
 HOLMES COUNTY, OHIO

SURVEYED FOR: ROGER McCLURE

201000068677
 BLAIR A
 BOWER ATTY
 MILLERSBURG OH

APPROVED FOR TRANSFER ONLY
 NO SUBDIVISION PLAT REQUIRED
 (O.R.C. 711.001 & 711.131
 Lot(s) not for building unless
 approved by Board of Health.
 HOLMES CO. PLANNING COMM.

By JB Date 11-2-10

REFERENCES

- O.R. VOL. 55 PAGE 90
- O.R. VOL. 113 PAGE 811
- O.R. VOL. 186 PAGE 523
- O.R. VOL. 197 PAGE 38
- O.R. VOL. 209 PAGE 3271

- PLAT VOL. 7 PAGES 192 & 598
- PLAT VOL. 8 PAGE 568
- PLAT VOL. 10 PAGE 300
- PLAT VOL. 19 PAGE 1025


BEARINGS FROM PLAT VOL. 19 PAGE 1025



SCALE: 1"=200'

- ▲ R.R. SPIKE FOUND
- 5/8" REBAR FOUND UNLESS OTHERWISE NOTED
- 5/8" REBAR SET WITH I.D. CAP I.D. CAP MARKED "BAKER 6938"

201000068677
 Filed for Record in
 HOLMES COUNTY, OH
 ANITA HALL, COUNTY RECORDER
 11-12-2010 At 11:57 am.
 SMALL PLAT 40.00
 DR Book 19 Page 1766 - 1766

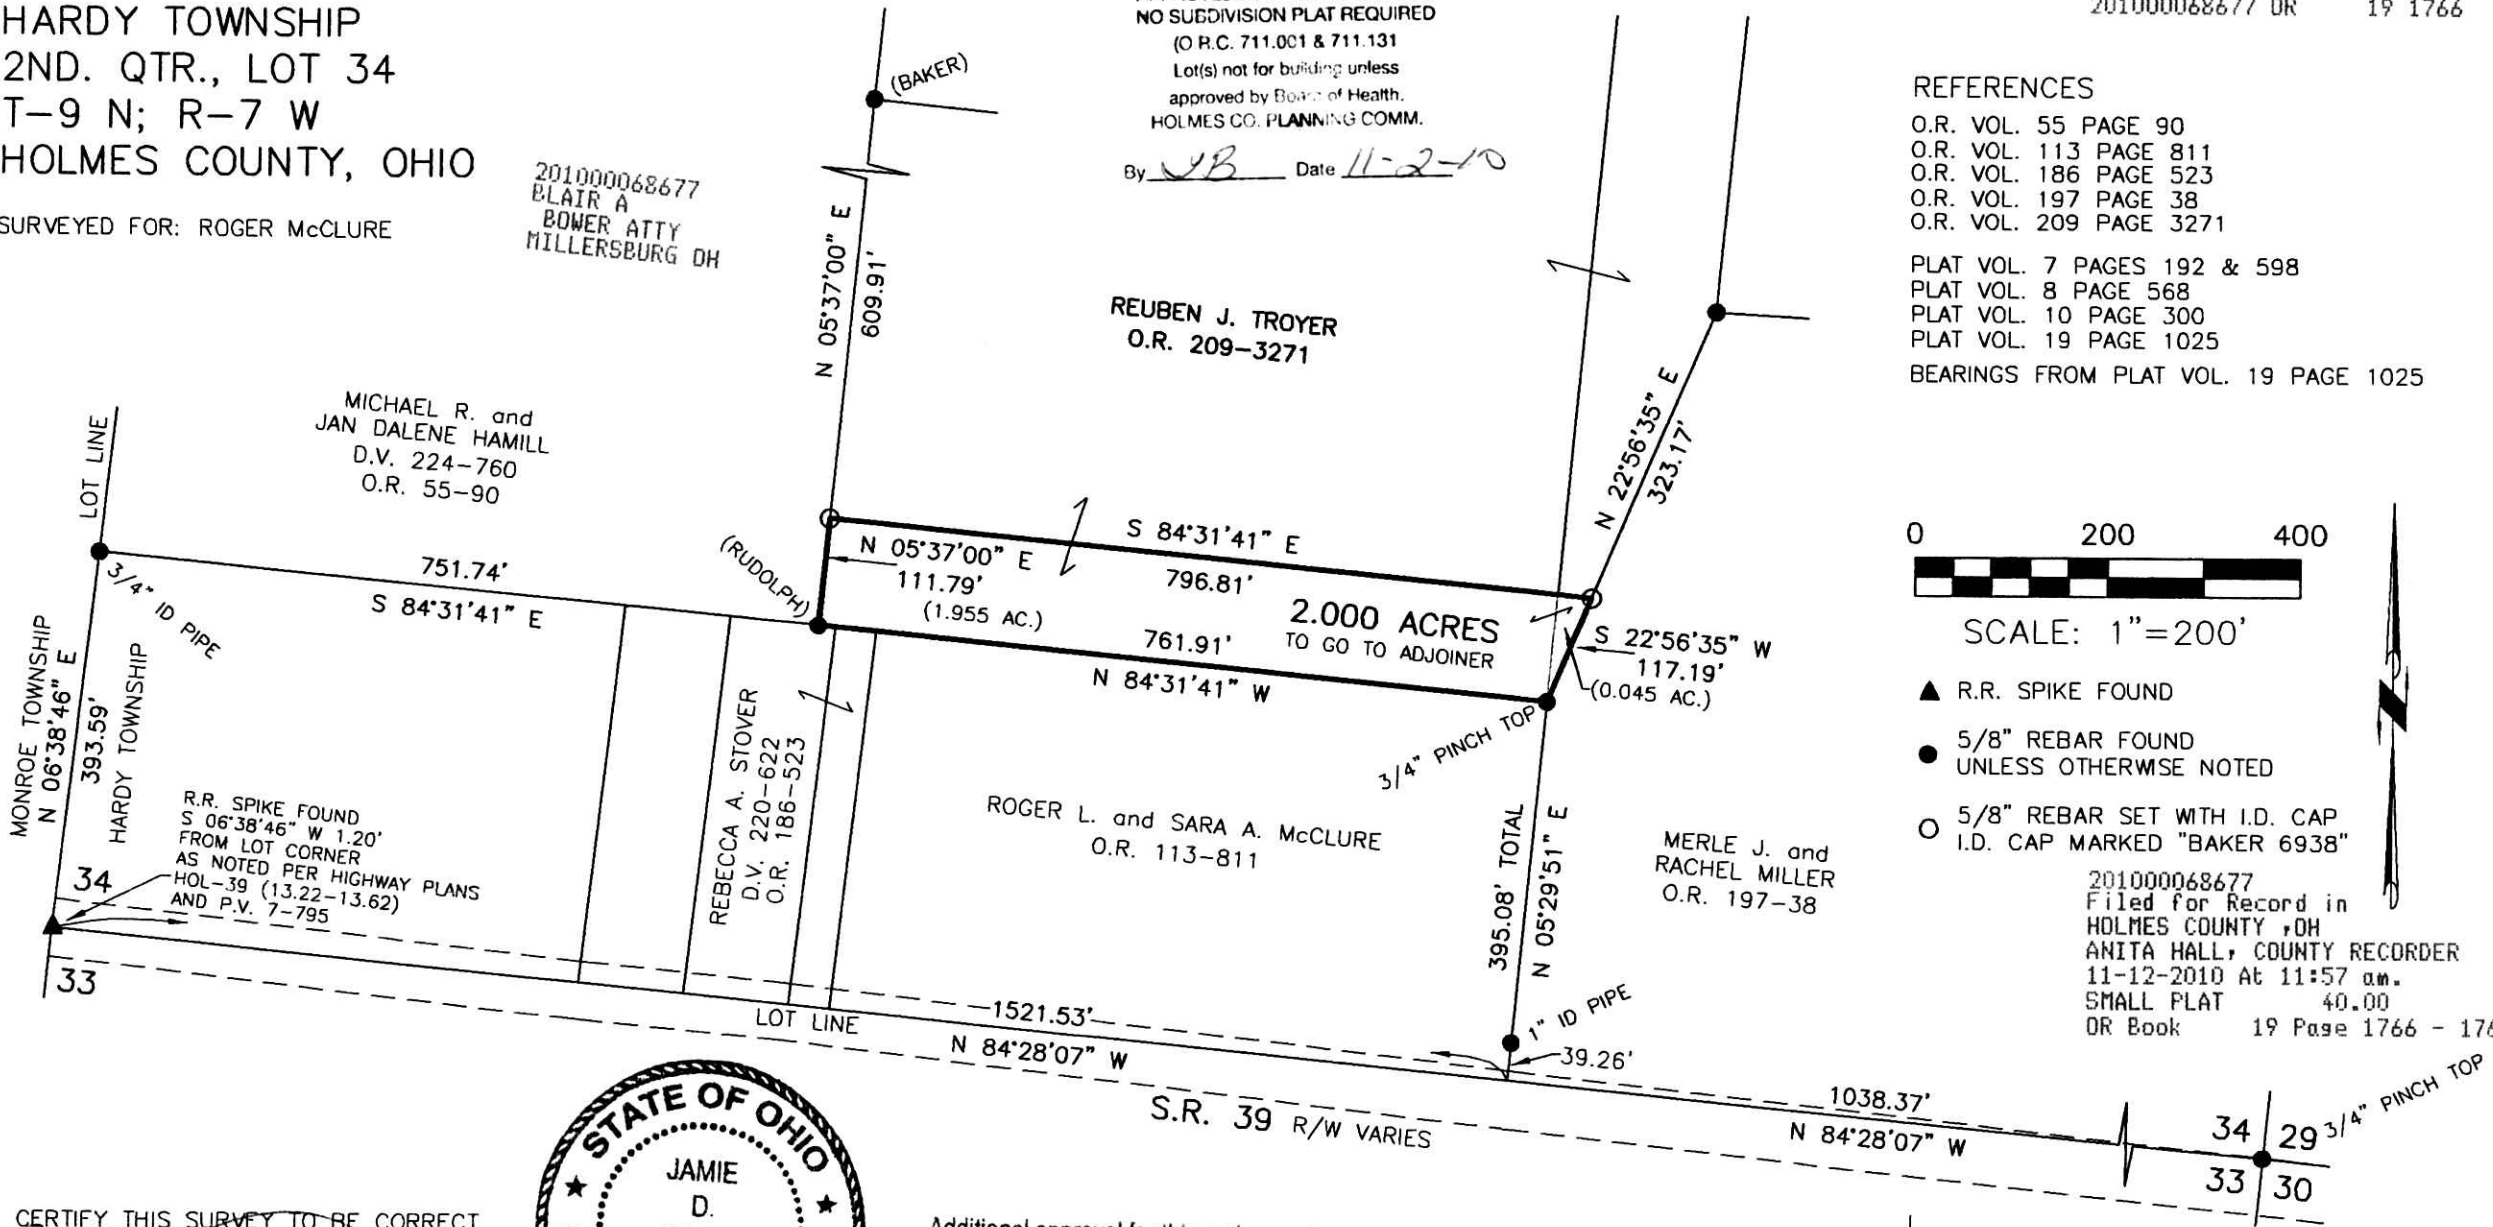

I CERTIFY THIS SURVEY TO BE CORRECT TO THE BEST OF MY KNOWLEDGE.

JAMIE D. DARR P.S. 7755

DATE: SEPT. 9, 2010

JDD/ALG


FILE NAME: WORK3\S-394-10\ERZ



Additional approval for this and any adjacent properties must be requested and granted prior to any future transfers by deed. Recording of this document does not waive the requirements of local Health District, Subdivision Regulations or other governing authorities which may be in effect at the time of any future deed transfer.

PLAT APPROVED

10/28/2010-B

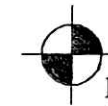

DONALD C. BAKER SURVEYING
 138 N. CLAY STREET
 MILLERSBURG, OHIO 44654
 PH. 330-674-4788
 FAX 330-674-6027