


SALT CREEK TOWNSHIP
 3RD. QTR., LOT 18
 T-10 N; R-5 W
 HOLMES COUNTY, OHIO

SURVEYED FOR: ELTON NISLEY

REFERENCES


- DEED VOL. 224 PAGE 973
- DEED VOL. 253 PAGES 363 & 365
- O.R. VOL. 51 PAGE 950
- O.R. VOL. 216 PAGE 1621
- PLAT VOL. 5 PAGE 33
- PLAT VOL. 12 PAGE 786
- PLAT VOL. 17 PAGE 482
- PLAT VOL. 19 PAGE 758

BEARINGS FROM PLAT VOL. 12 PAGE 786

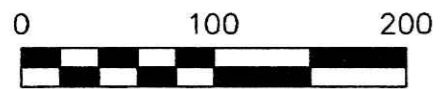

SCALE: 1"=100'

- 5/8" REBAR FOUND UNLESS OTHERWISE NOTED
- 5/8" REBAR SET WITH I.D. CAP I.D. CAP MARKED "BAKER 6938"

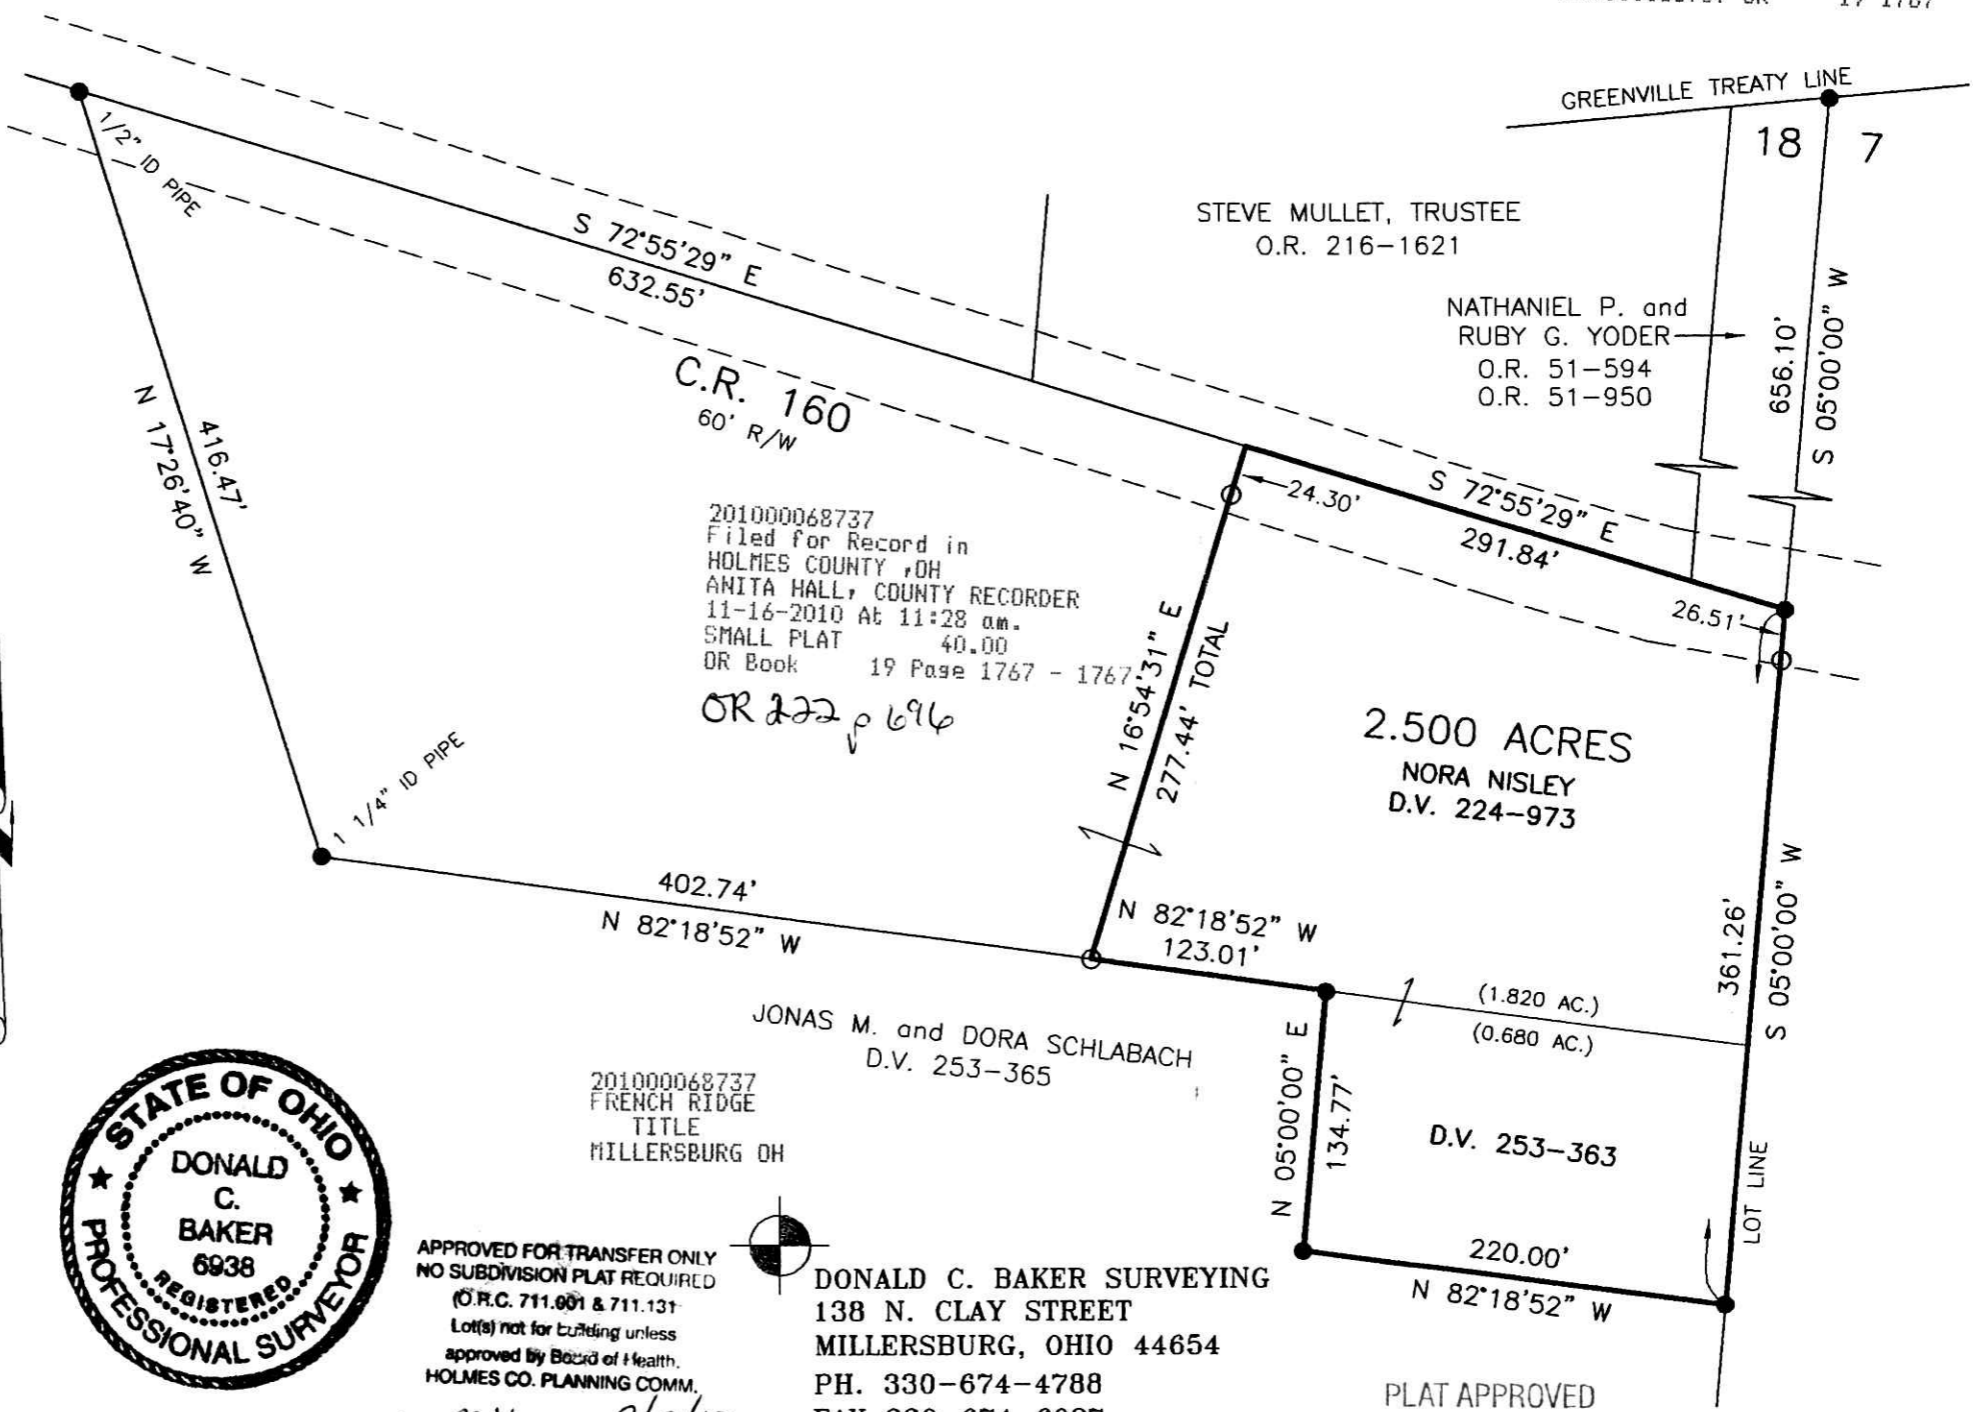

I CERTIFY THIS SURVEY TO BE CORRECT TO THE BEST OF MY KNOWLEDGE.

Donald C. Baker
 DONALD C. BAKER P.S. 6938
 DATE: MAY 19, 2010
 KES\CJG
 FILE NAME: WORK3\S-207-10\ERZ



APPROVED FOR TRANSFER ONLY
 NO SUBDIVISION PLAT REQUIRED
 (O.R.C. 711.001 & 711.131)
 Lot(s) not for building unless
 approved by Board of Health,
 HOLMES CO. PLANNING COMM.

By *MH* Date *7/7/10*



DONALD C. BAKER SURVEYING
 138 N. CLAY STREET
 MILLERSBURG, OHIO 44654
 PH. 330-674-4788
 FAX 330-674-6027

PLAT APPROVED
7/6/2010