


MONROE TOWNSHIP
 3RD. QTR., LOT 6
 T-9 N; R-8 W
 HOLMES COUNTY, OHIO

SURVEYED FOR: HOMER MILLER

REFERENCES

O.R. VOL. 55 PAGE 359
 O.R. VOL. 202 PAGE 1825
 PLAT VOL. 17 PAGE 562
 PLAT VOL. 19 PAGE 60
 BEARINGS FROM PLAT VOL. 17 PAGE 562

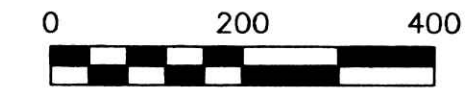


SCALE: 1"=200'

- STONE FOUND
- 5/8" REBAR FOUND
UNLESS OTHERWISE NOTED
- △ R.R. SPIKE SET
- 5/8" REBAR SET WITH I.D. CAP
I.D. CAP MARKED "BAKER 6938"

Instrument 201000068841 OR Book Page 19 1769

201000068841
 Filed for Record in
 HOLMES COUNTY, OH
 ANITA HALL, COUNTY RECORDER
 11-22-2010 At 02:25 PM.
 PLAT MED 43.20
 OR Book 19 Page 1769 - 1769
 CRV 222 pgs 1116 to 1190

201000068841
 HEARTLAND
 TITLE
 MILLERSBURG OH

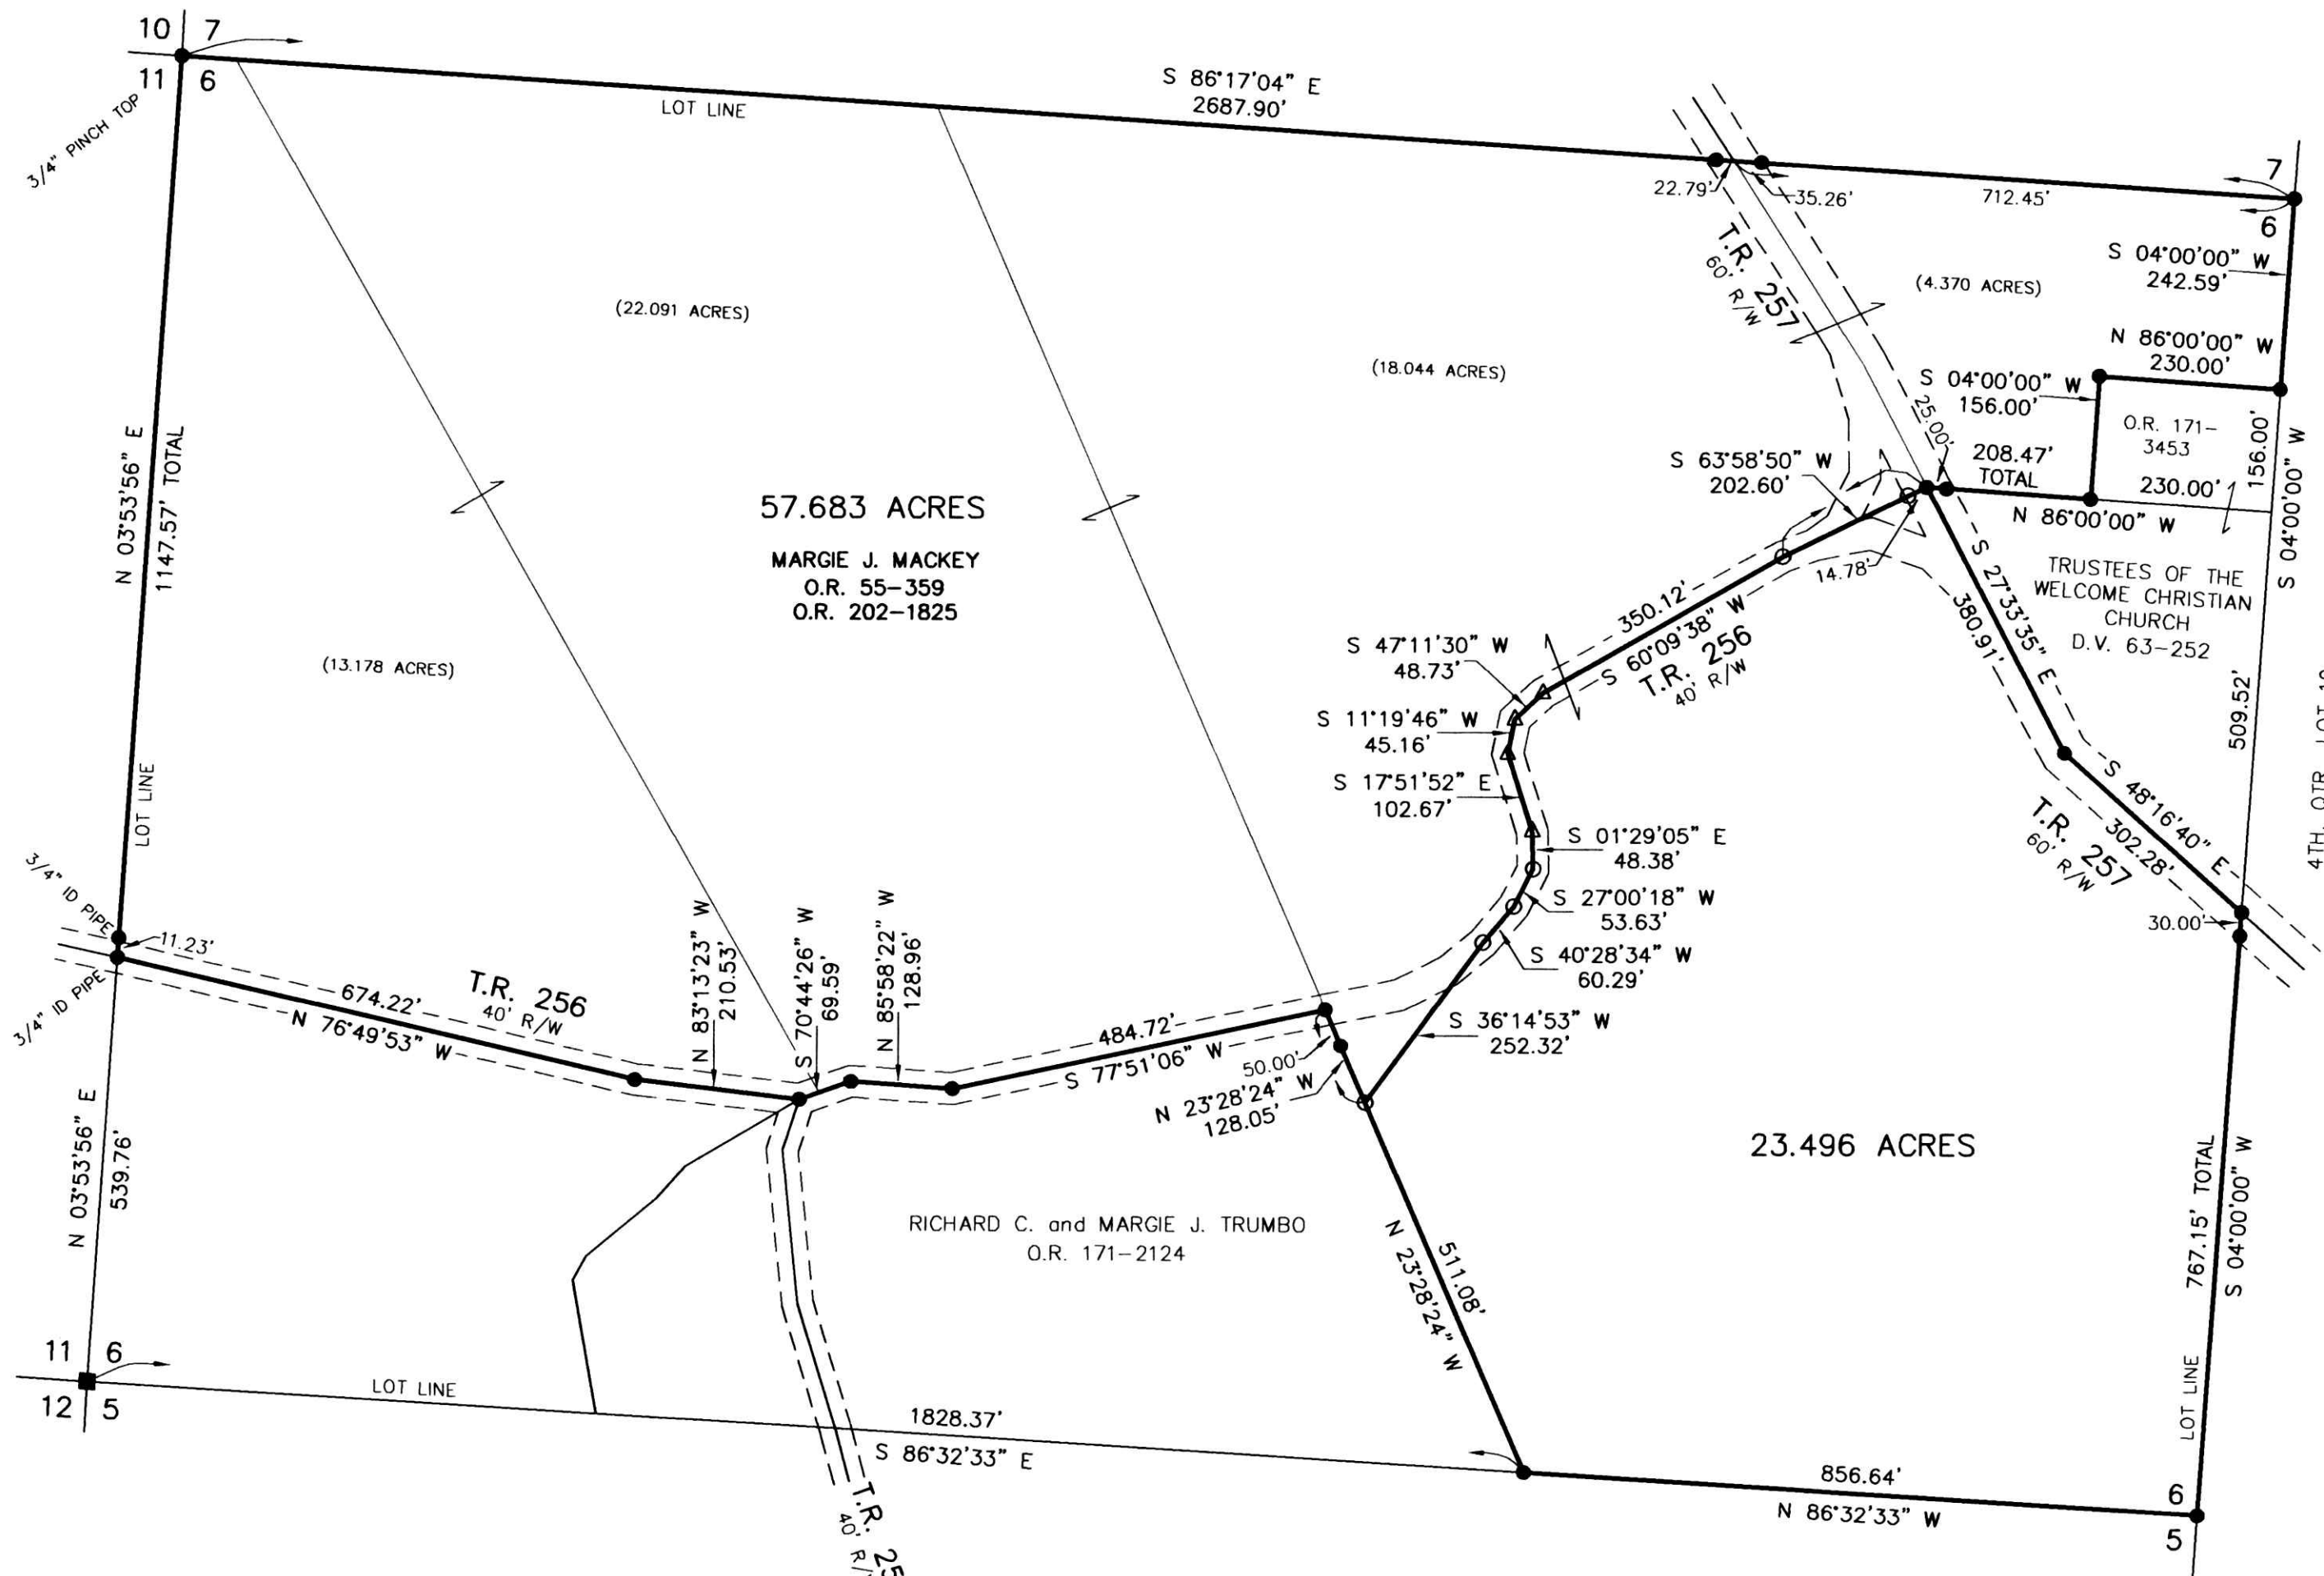


I CERTIFY THIS SURVEY TO BE CORRECT TO THE BEST OF MY KNOWLEDGE.

Donald C. Baker
 DONALD C. BAKER P.S. 6938
 DATE: OCT. 6, 2010
 FDB\CJG
 FILE NAME: WORK4\S-328-10\ERZ

APPROVED FOR TRANSFER ONLY
 NO SUBDIVISION PLAT REQUIRED
 (R.S. 11-201 & 711.131)
 Not valid for any purpose
 approved by the State of Health,
 HOLMES CO. PLANNING COMM.
 By *MH* Date *11/12/10*

PLAT APPROVED

11-12-2010 KJ

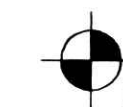

DONALD C. BAKER SURVEYING
 138 N. CLAY STREET
 MILLERSBURG, OHIO 44654
 PH. 330-674-4788
 FAX 330-674-6027