

**HARDY TOWNSHIP
3RD. QTR., LOT 2
T-9 N; R-7 W
HOLMES COUNTY, OHIO**

SURVEYED FOR: BEVERLY GIANNONE

REFERENCES

O.R. VOL. 38 PAGE 549
O.R. VOL. 178 PAGE 3318
O.R. VOL. 196 PAGE 505
O.R. VOL. 198 PAGE 564
O.R. VOL. 202 PAGE 206
O.R. VOL. 204 PAGE 454


PLAT VOL. 13 PAGES 182 & 196
PLAT VOL. 19 PAGES 988, 1071 & 1078
BEARINGS FROM PLAT VOL. 19 PAGE 988

Instrument 201000069418 OR
Book Page 19 1778

201000069418
Filed for Record in
HOLMES COUNTY, OH
ANITA HALL, COUNTY RECORDER
12-28-2010 AT 02:59 PM.
SMALL PLAT 40.00
OR Book 19 Page 1778 - 1778

OR 223 p 581

201000069418
FRENCH RIDGE
TITLE
MILLERSBURG OH

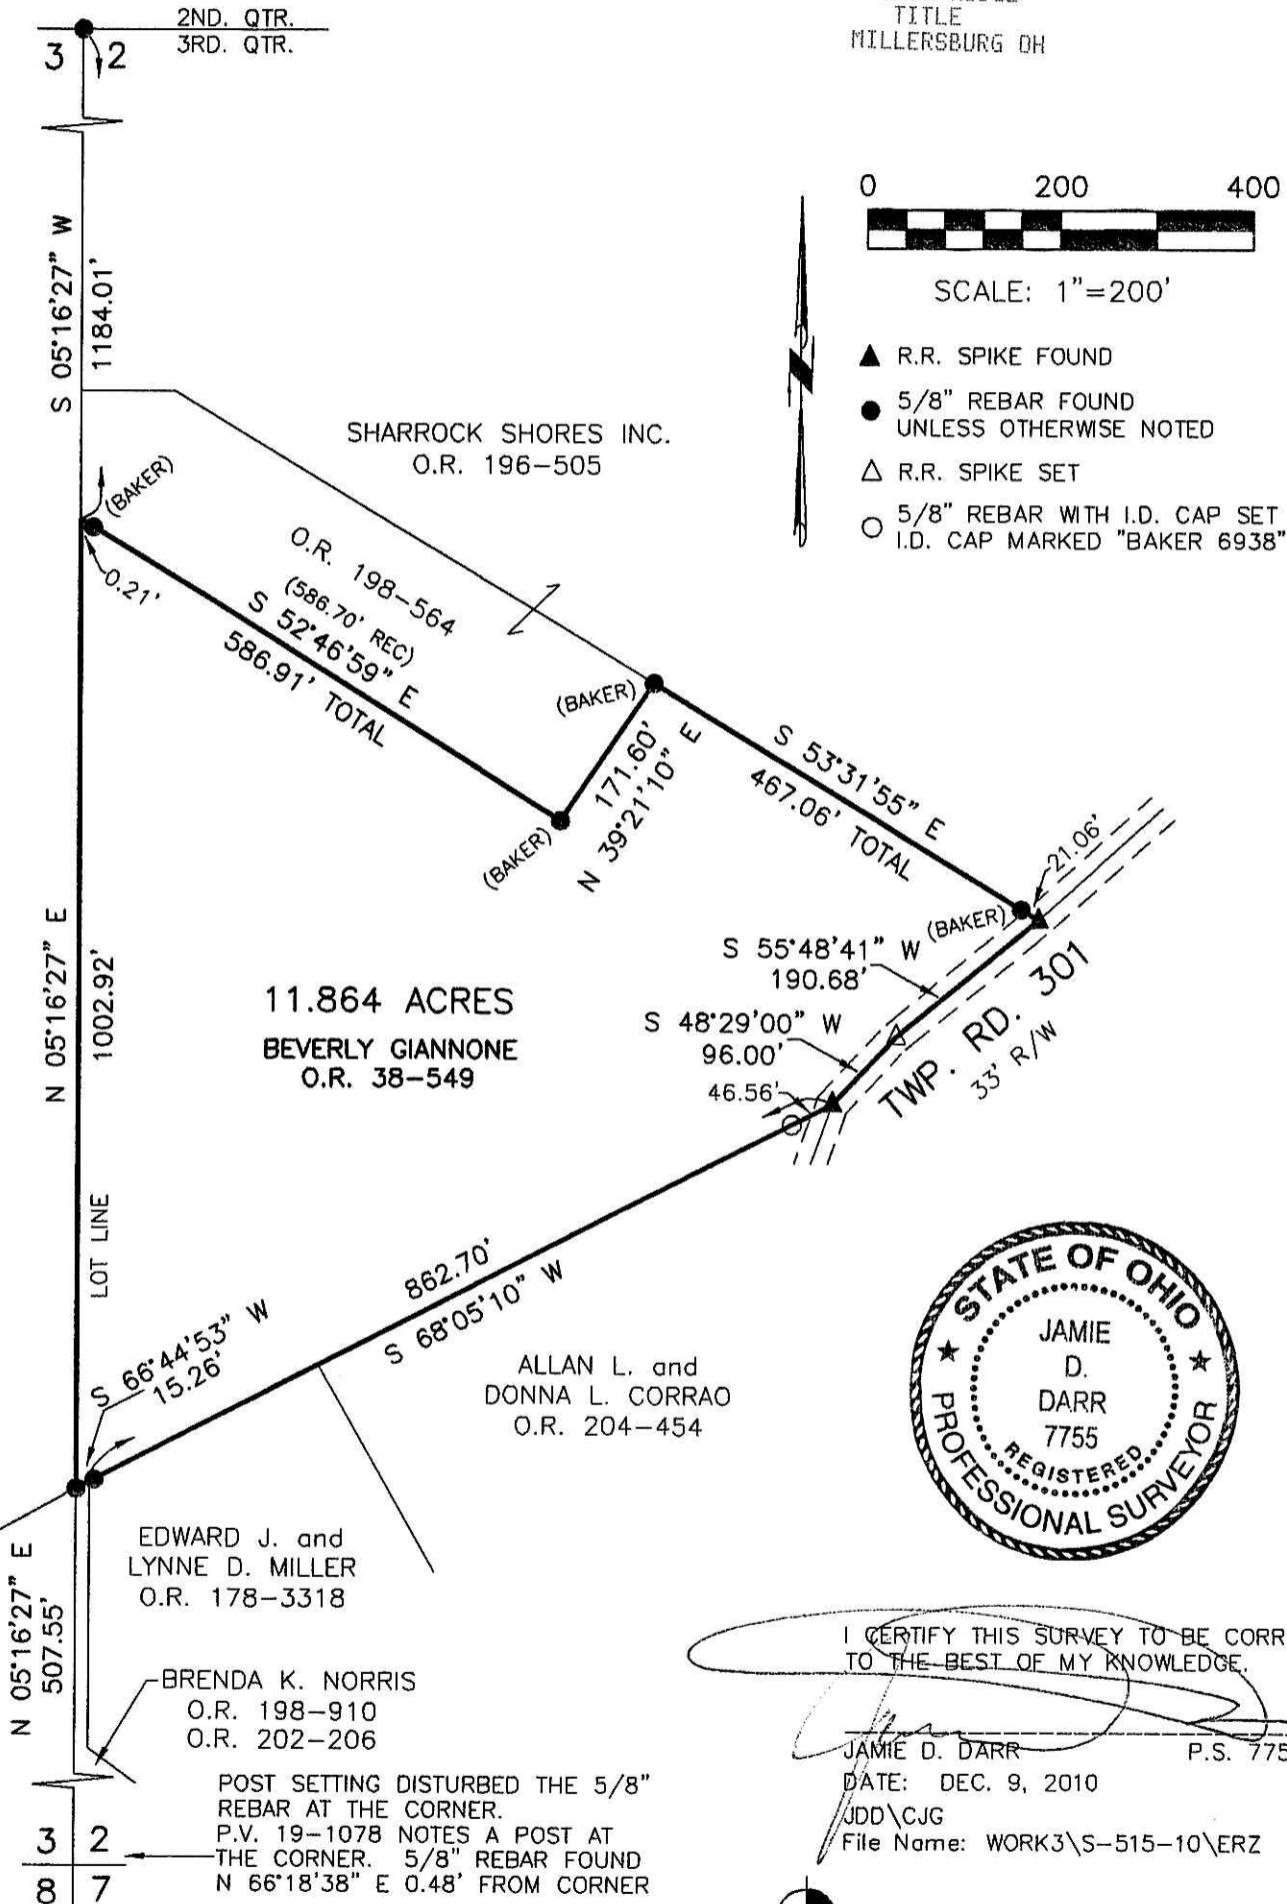

I CERTIFY THIS SURVEY TO BE CORRECT TO THE BEST OF MY KNOWLEDGE.

JAMIE D. DARR P.S. 7755

DATE: DEC. 9, 2010

JDD\CJG

File Name: WORK3\S-515-10\ERZ



DONALD C. BAKER SURVEYING
138 N. CLAY ST.
MILLERSBURG, OHIO, 44654
PH. 330-674-4788
FAX. 330-674-6027

PLAT APPROVED

12/21/2010