


RETRACEMENT SURVEY
 KILLBUCK TOWNSHIP
 S.E. QTR. SECTION 10
 T-8 N; R-8 W
 HOLMES COUNTY, OHIO

SURVEYED FOR: LEONARD GERBER

REFERENCES

O.R. VOL. 16 PAGE 471
 O.R. VOL. 203 PAGE 2537
 PLAT VOL. 19 PAGE 1652
 BEARINGS FROM PLAT VOL. 12 PAGE 4

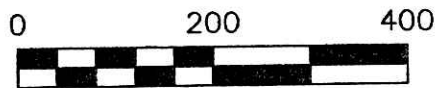

SCALE: 1"=200'

- STONE FOUND
- ▲ R.R. SPIKE FOUND
- 5/8" REBAR FOUND UNLESS OTHERWISE NOTED
- 5/8" REBAR SET WITH I.D. CAP I.D. CAP MARKED "BAKER 6938"



I CERTIFY THIS SURVEY TO BE CORRECT TO THE BEST OF MY KNOWLEDGE.

Donald C. Baker
 DONALD C. BAKER P.S. 6938
 DATE: OCTOBER 27, 2010
 FDB\KES-WMB-CJG
 FILE NAME: WORK4\S-599-09\ERZ

APPROVED FOR RECORDED ONLY
 NO SUBSTITUTION PLAT REQUIRED
 (S.R.C. 711.001 & 711.131)
 (not for building unless approved by Board of Health)
 HOLMES CO. PLANNING COMM.



By *LB* Date *12/1/10*

201100069545
 SAMUEL M
 STEINEL ATTY
 MILLERSBURG OH

Instrument 201100069545 DR Book Page 19 1785

201100069545
 Filed for Record in
 HOLMES COUNTY, OH
 ANITA HALL, COUNTY RECORDER
 01-07-2011 At 03:20 pm.
 SMALL PLAT 40.00
 DR Book 19 Page 1785 - 1785


OR 223p 1212

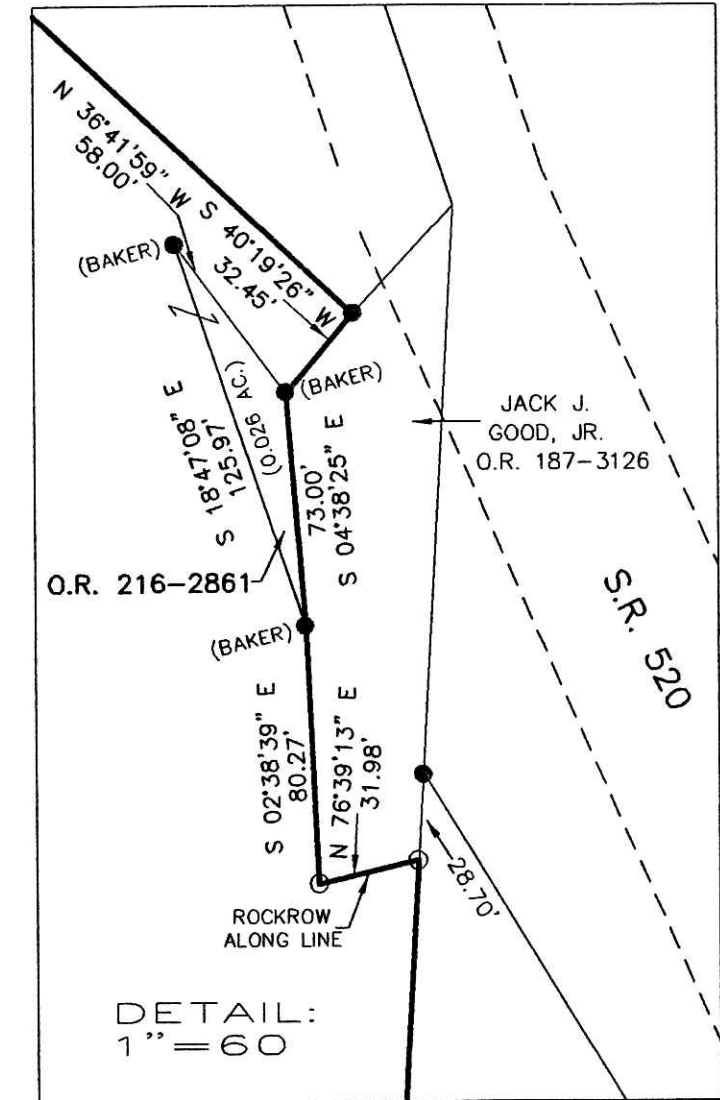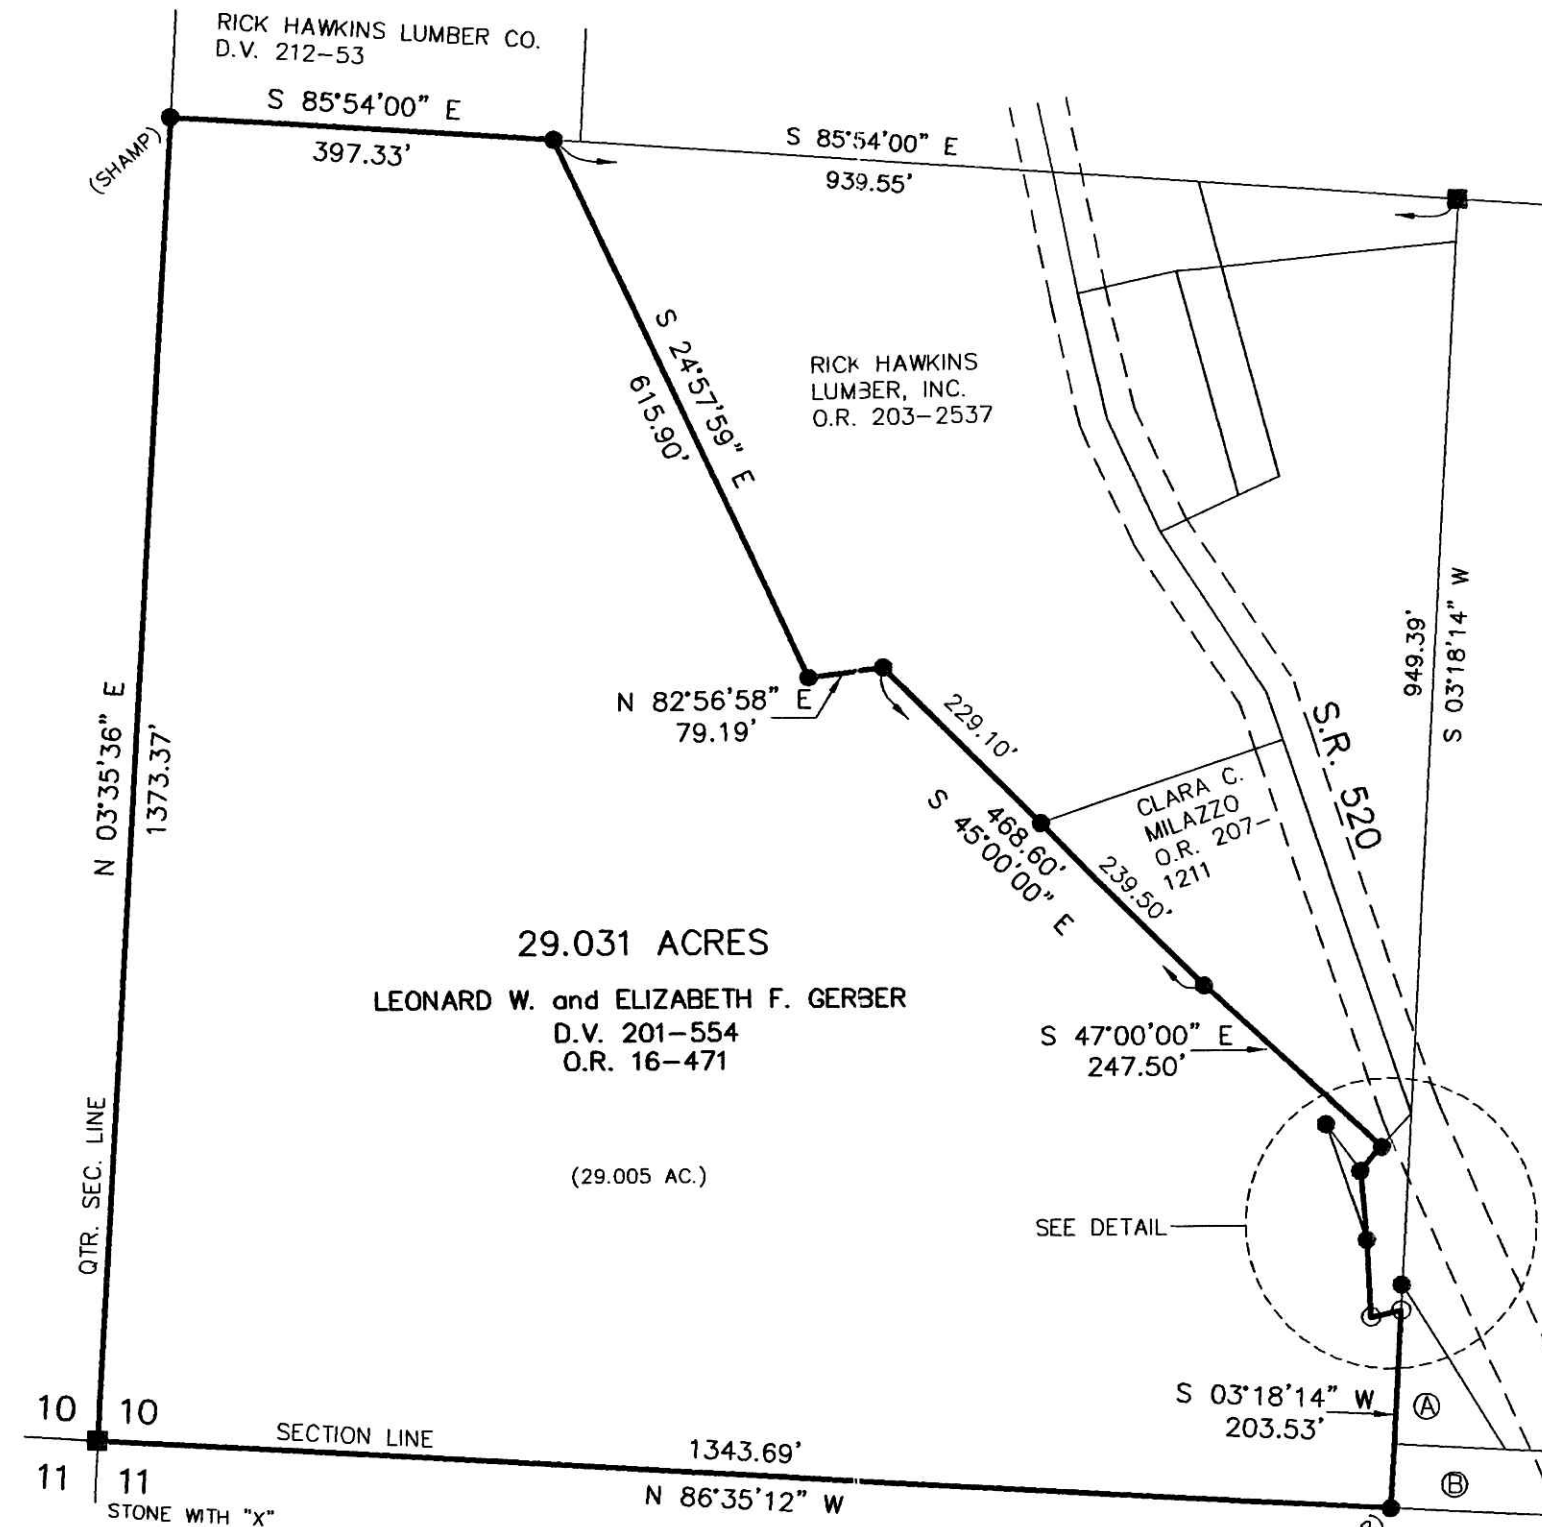

- Ⓐ RICK HAWKINS LUMBER CO., INC.
O.R. 211-741
- Ⓑ JOSEPH A. ARBOGAST
O.R. 14-922
O.R. 38-269

PLAT APPROVED

11/29/2010

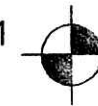

DONALD C. BAKER SURVEYING
 138 N. CLAY STREET
 MILLERSBURG, OHIO 44654
 PH. 330-674-4788
 FAX 330-674-6027