

KILLBUCK TOWNSHIP
 N.W. QTR. SECTION 23
 T-8 N; R-8 W
 HOLMES COUNTY, OHIO


Instrument 201100069981 OR Book Page 19 1793

SURVEYED FOR: MICHAEL STRINGFELLOW


REFERENCES

- DEED VOL. 228 PAGE 107
- O.R. VOL. 13 PAGE 150
- O.R. VOL. 174 PAGE 357
- PLAT VOL. 2 PAGE 382
- PLAT VOL. 7 PAGE 706
- PLAT VOL. 10 PAGE 65
- BEARINGS FROM PLAT VOL. 2 PAGE 382

201100069981
 Filed for Record in
 HOLMES COUNTY, OH
 ANITA HALL, COUNTY RECORDER
 02-10-2011 At 12:03 pm.
 SMALL PLAT 40.00
 OR Book 19 Page 1793 - 1793
 ORV 223 page 3389

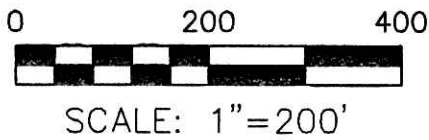

● 5/8" REBAR FOUND
 UNLESS OTHERWISE NOTED

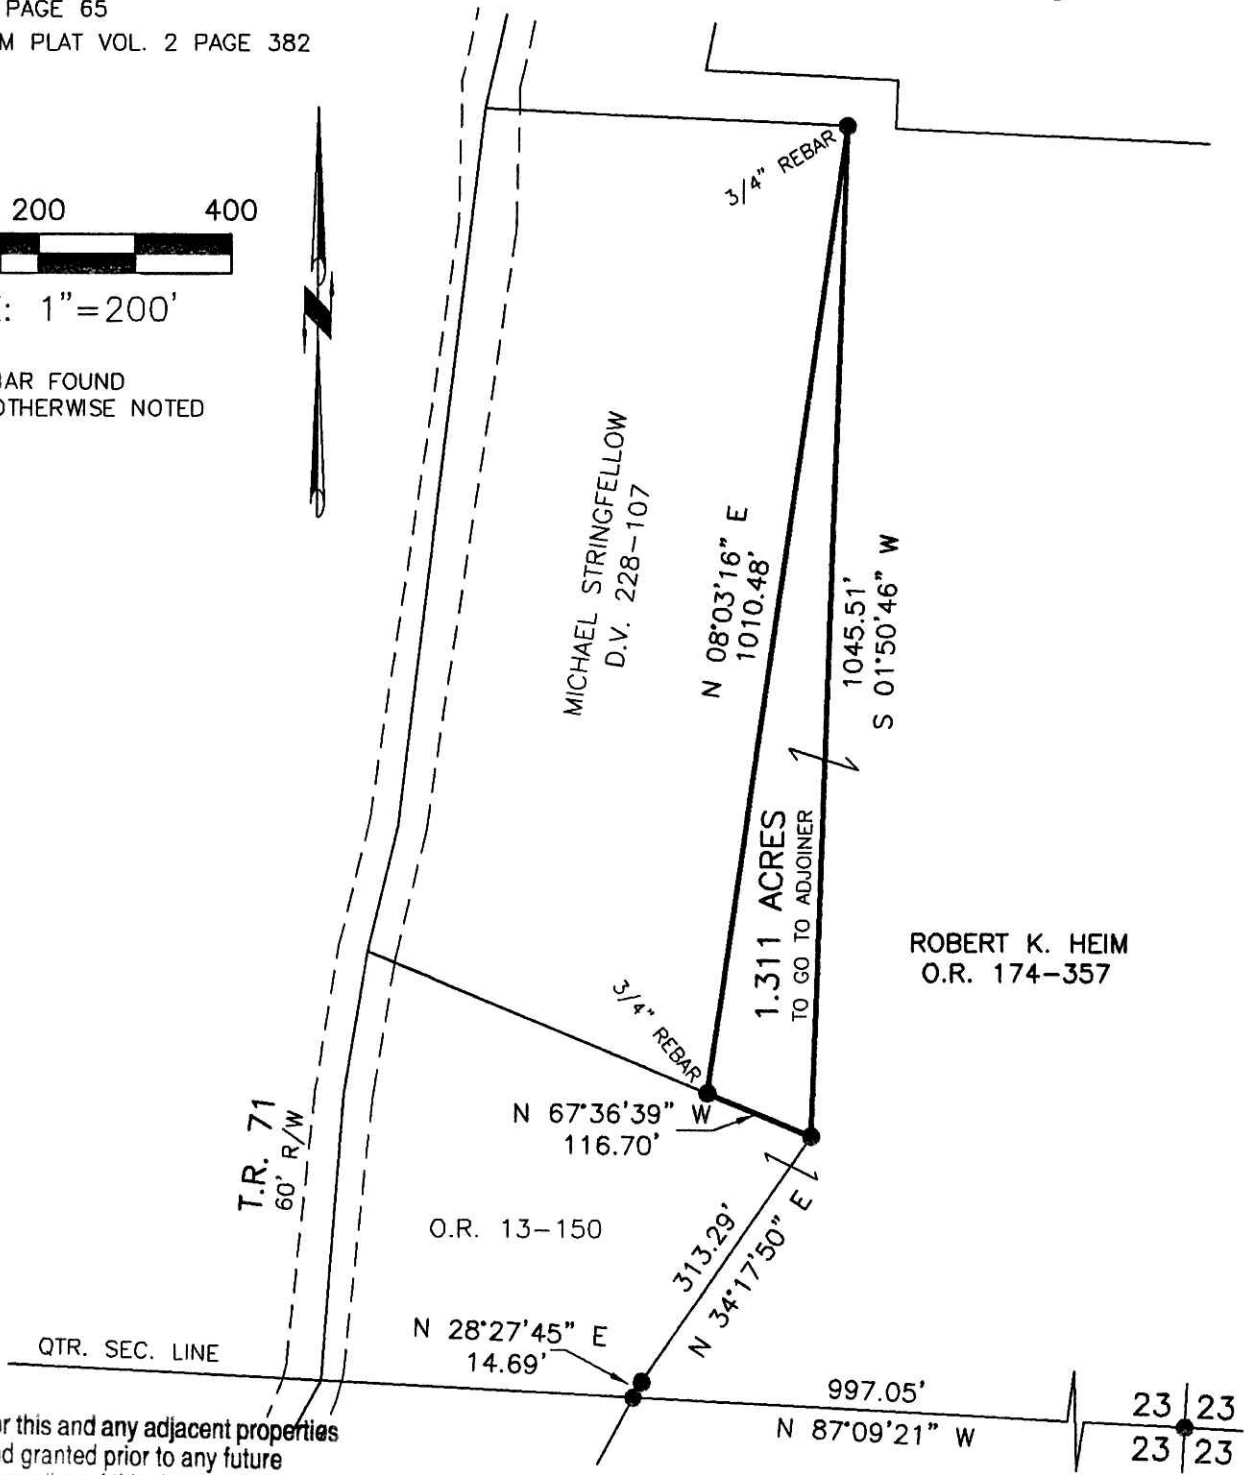

Additional approval for this and any adjacent properties must be requested and granted prior to any future transfers by deed. Recording of this document does not waive the requirements of local Health District, Subdivision Regulations or other governing authorities which may be in effect at the time of any future deed transfer.



201100069981
 FRENCH RIDGE TITLE
 MILLERSBURG OH 44654

I CERTIFY THIS SURVEY TO BE CORRECT TO THE BEST OF MY KNOWLEDGE.

Eric R. Zaugg
 ERIC R. ZAUGG P.S. 8309
 DATE: NOV. 24, 2010
 ERZ\FDB
 FILE NAME: WORK3\S-504-10\ERZ



DONALD C. BAKER SURVEYING
 138 N. CLAY STREET
 MILLERSBURG, OHIO 44654
 PH. 330-674-4788
 FAX 330-674-6027

PLAT APPROVED

2/3/2011