


SALT CREEK TOWNSHIP
S.E. QTR. SECTION 2
T-14 N; R-12 W
HOLMES COUNTY, OHIO

SURVEYED FOR: ABE YODER

REFERENCES


- DEED VOL. 254 PAGE 545
- DEED VOL. 260 PAGE 241
- DEED VOL. 260 PAGE 569
- O.R. VOL. 88 PAGE 787
- PLAT VOL. 14 PAGE 225
- PLAT VOL. 18 PAGE 88
- BEARINGS FROM PLAT VOL. 18 PAGE 88

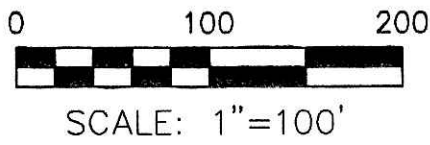

- ▲ R.R. SPIKE FOUND
- 5/8" REBAR FOUND UNLESS OTHERWISE NOTED
- 5/8" REBAR SET WITH I.D. CAP I.D. CAP MARKED "BAKER 6938"

201100070180
Filed for Record in
HOLMES COUNTY, OH
ANITA HALL, COUNTY RECORDER
02-22-2011 At 12:31 pm.
SMALL PLAT 40.00
OR Book 19 Page 1798 - 1798
ORV 224 pg 900

201100070180
PAUL MILLER LAW OFFICE
MILLERSBURG OH 44654

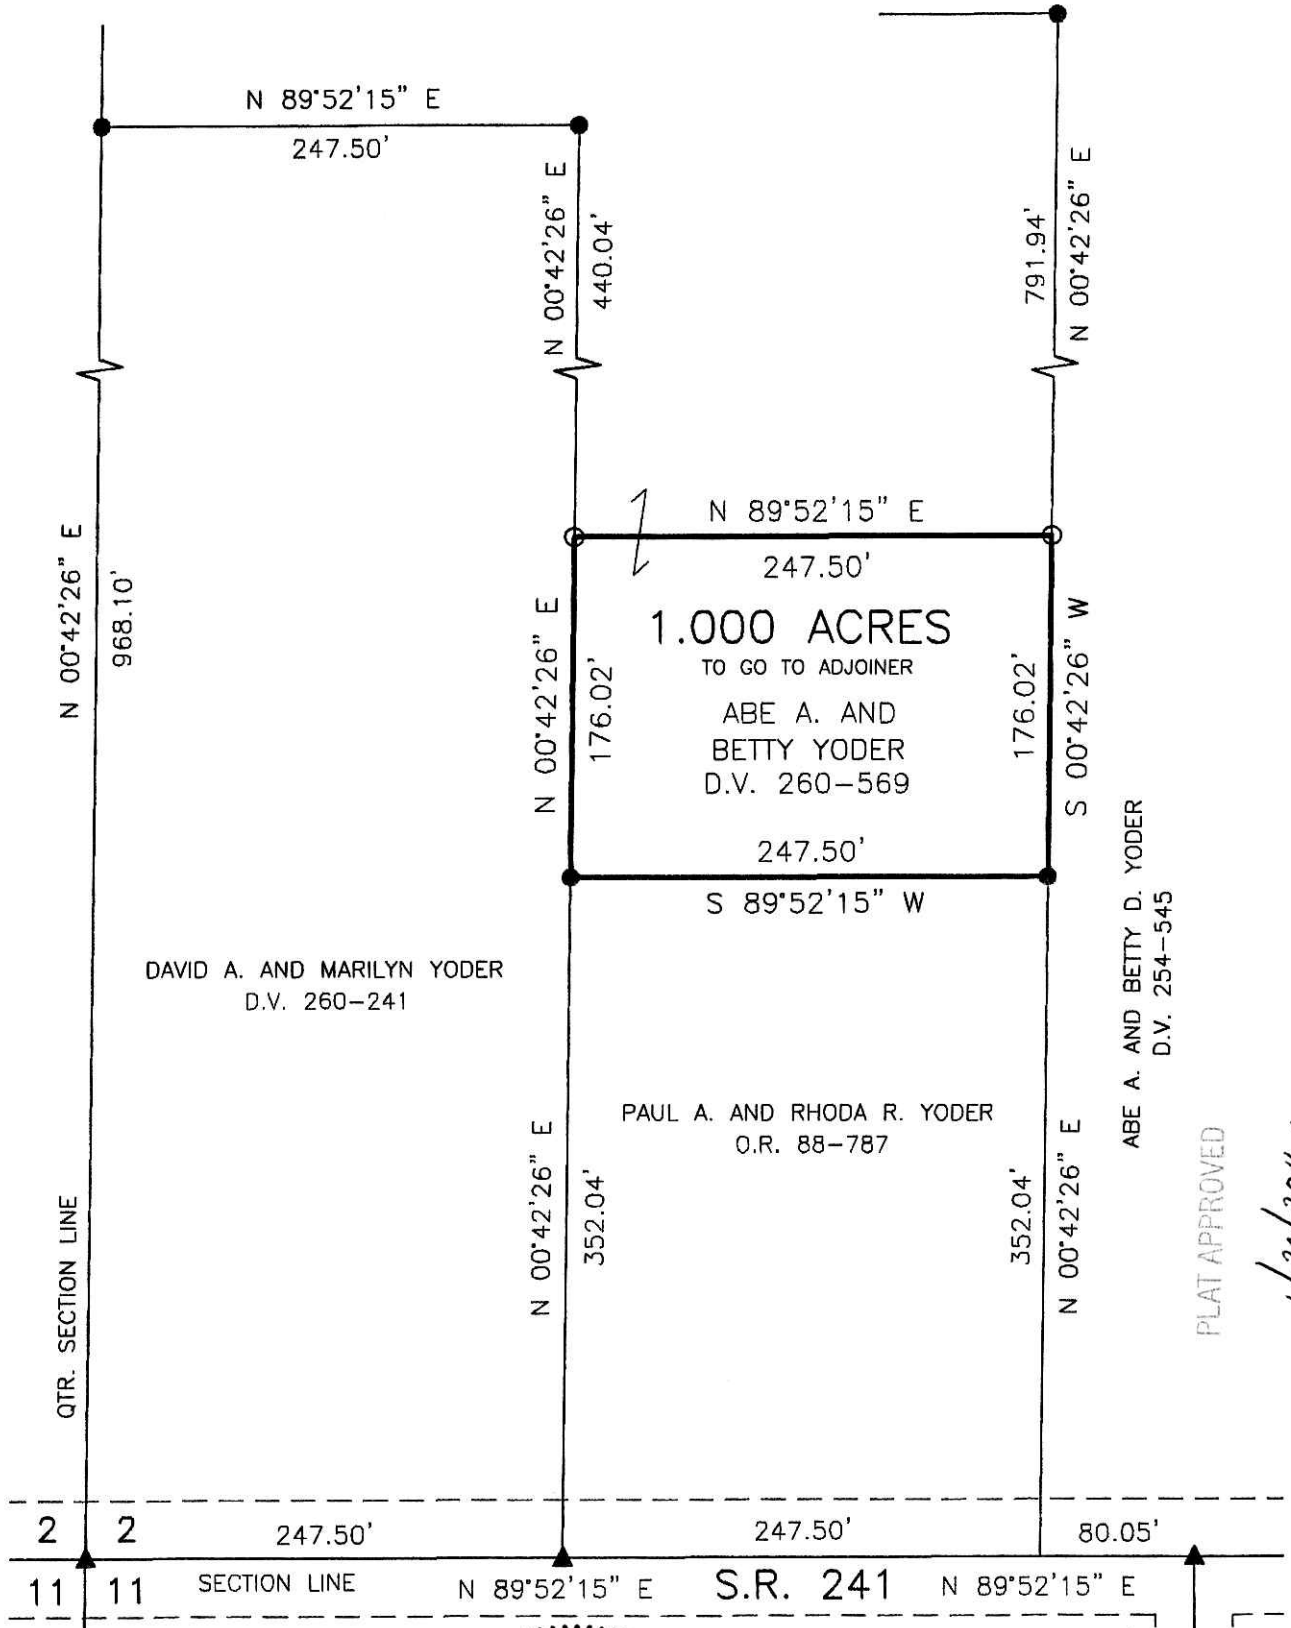

PLAT APPROVED
1/20/2011

I CERTIFY THIS SURVEY TO BE CORRECT TO THE BEST OF MY KNOWLEDGE.

A.L.G.
AARON L. GERBER P.S. 8379
DATE: DEC. 22, 2010
ALG\FDB
FILE NAME: WORK3\S-546-10\ALG



DONALD C. BAKER SURVEYING
138 N. CLAY STREET
MILLERSBURG, OHIO 44654
PH. 330-674-4788
FAX 330-674-6027

T.R. 362
40' R/W