

MECHANIC TOWNSHIP
 S.W. QTR. SECTION 19
 N.W. QTR. SECTION 22
 T-8 N; R-6 W
 HOLMES COUNTY, OHIO

SURVEYED FOR: ERVIN MILLER

REFERENCES


O.R. VOL. 69 PAGE 253
 O.R. VOL. 177 PAGE 1666
 O.R. VOL. 182 PAGE 773
 O.R. VOL. 186 PAGE 262
 O.R. VOL. 188 PAGE 793
 PLAT VOL. 17 PAGES 657 & 805
 PLAT VOL. 19 PAGE 284
 BEARINGS FROM PLAT VOL. 19 PAGE 284

0 100 200



SCALE: 1"=100'

- ▲ R.R. SPIKE FOUND
- 5/8" REBAR FOUND (BAKER) UNLESS OTHERWISE NOTED
- 5/8" REBAR SET WITH I.D. CAP I.D. CAP MARKED "BAKER 6938"

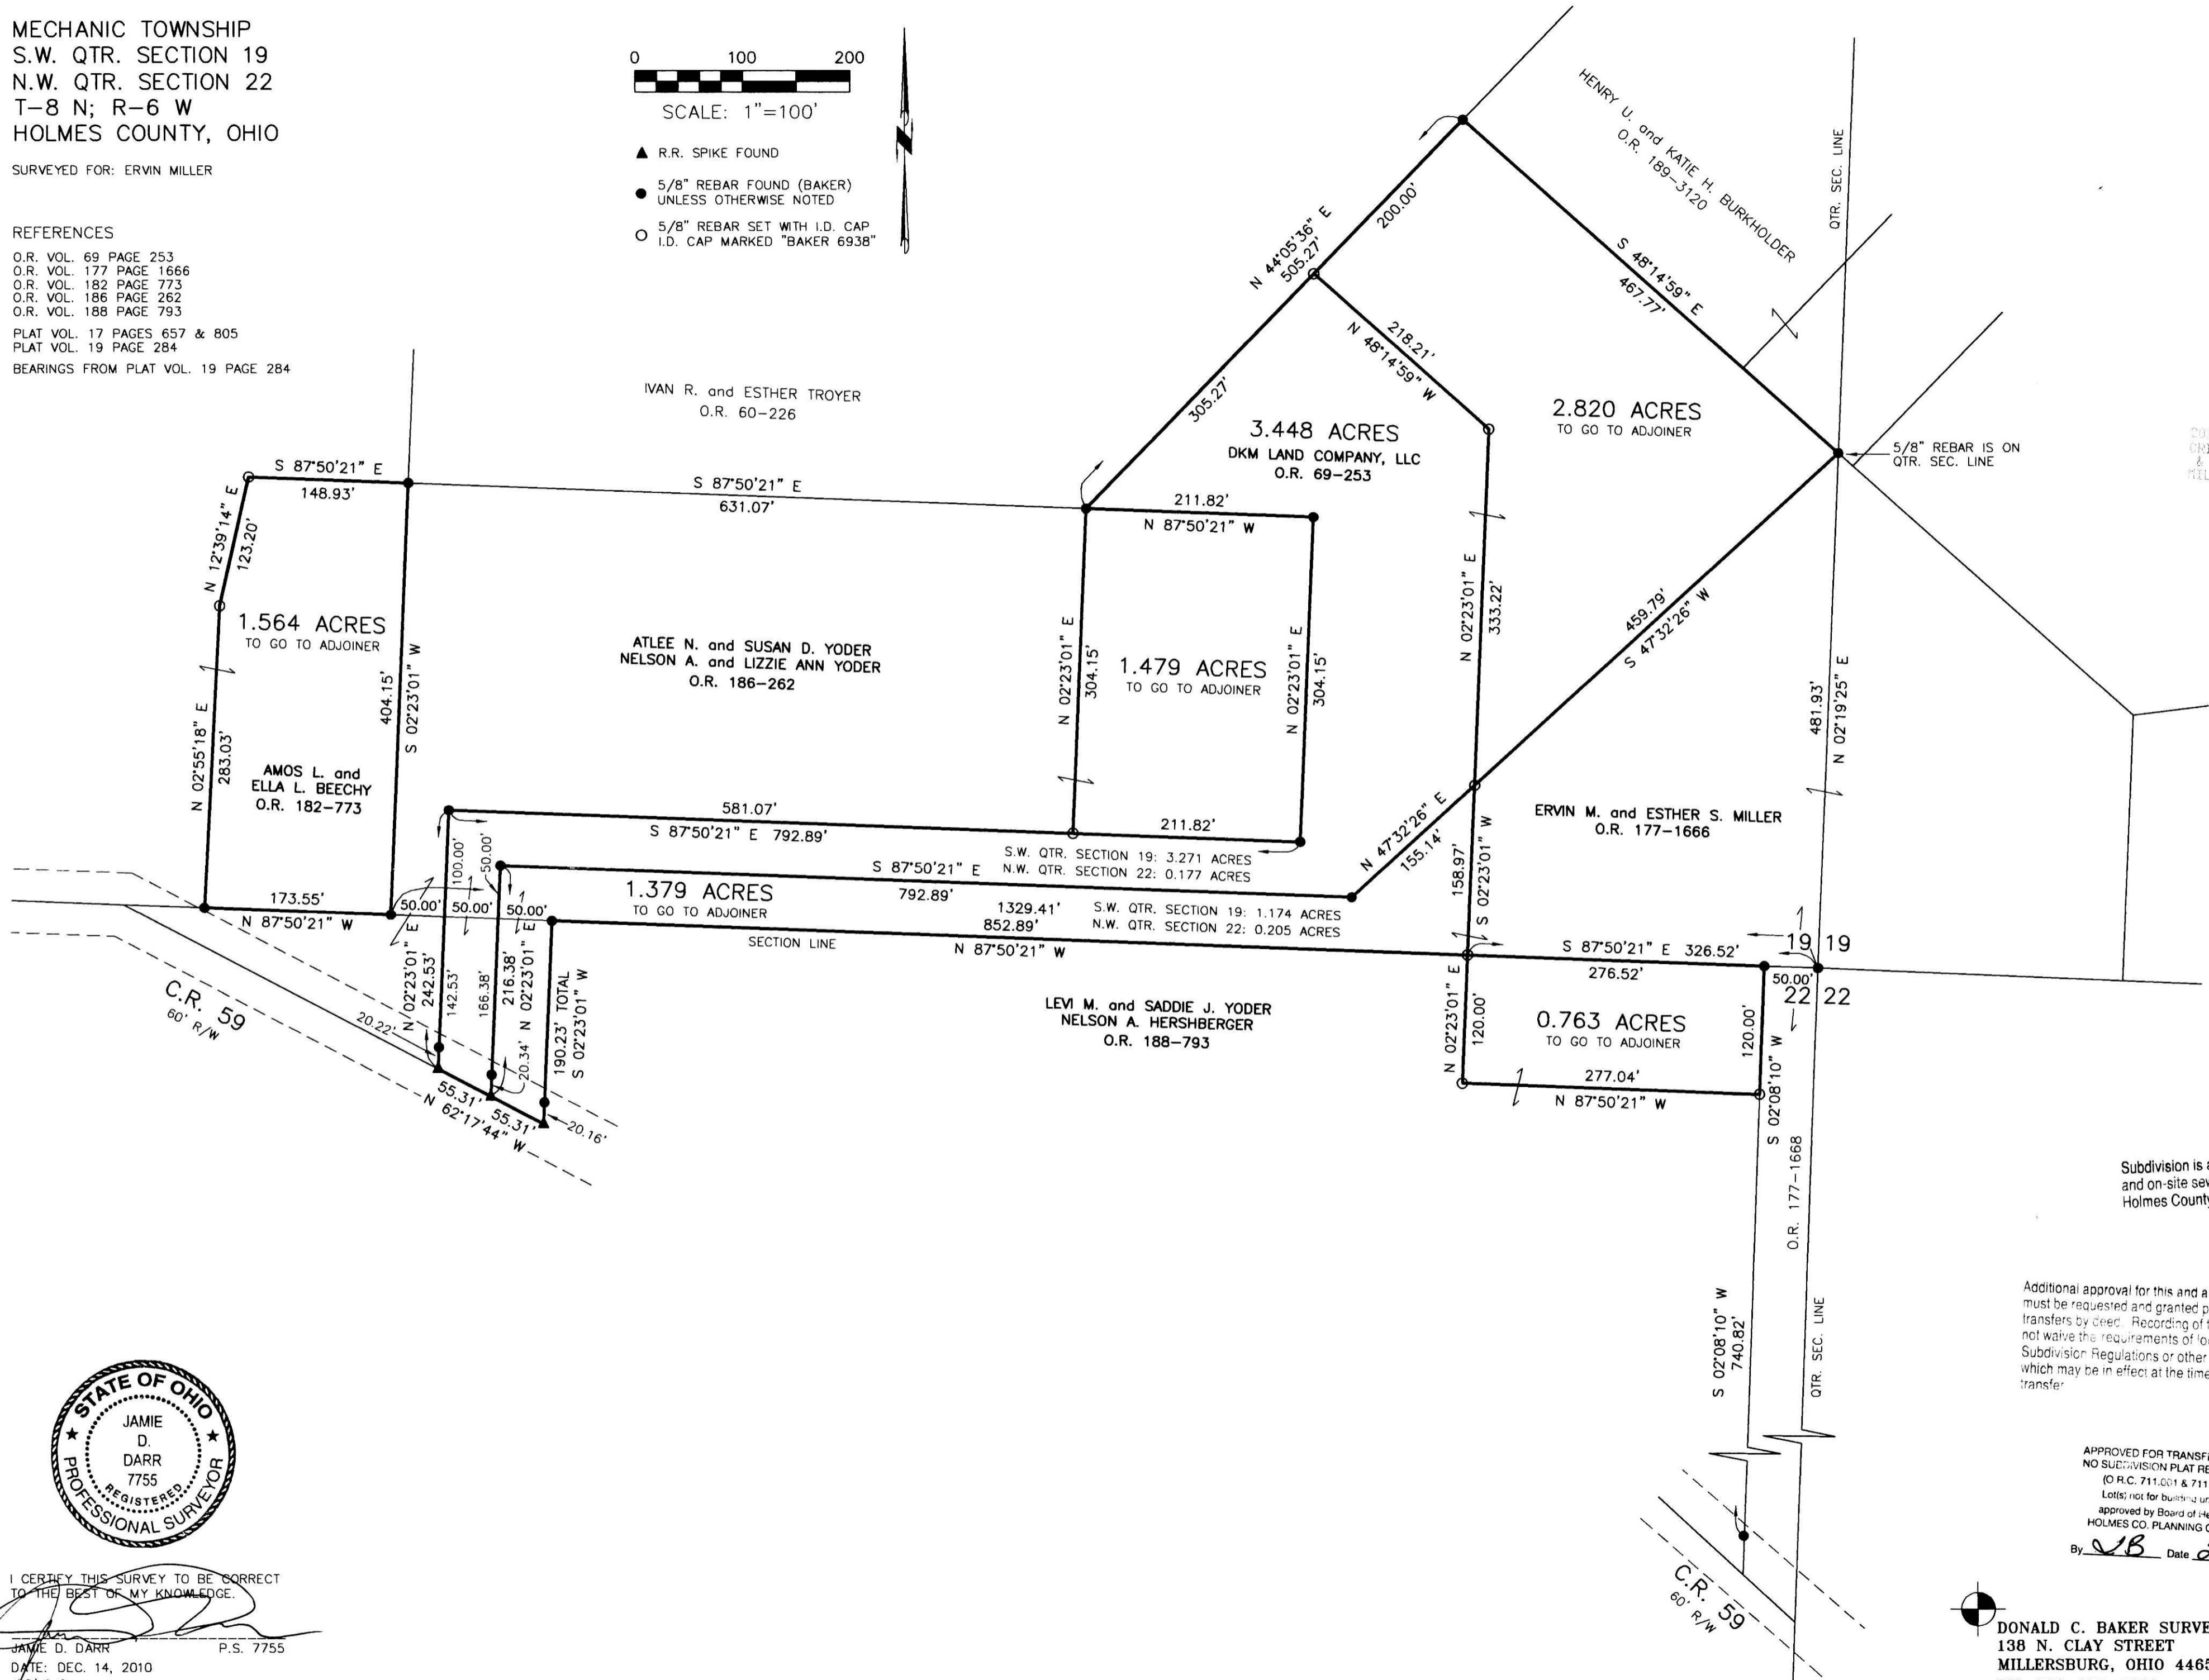

Instrument 201100070295 OR Book Page 19 1804

201100070295
 Filed for Record in
 HOLMES COUNTY, OH
 ANITA HALL, COUNTY RECORDER
 03-04-2011 At 10:16 am
 PLAT MED 43.20
 OR Book 19 Page 1804 - 1804
 OR 224 pgs 1458, 1460,
 1462, 1465,
 1468

201100070295
 CRITCHFIELD, ...
 & JOHNSTON ATTYS
 MILLERSBURG OH

Subdivision is approvable for water well and on-site sewage treatment. Per Holmes County District Board of Health

Additional approval for this and any adjacent properties must be requested and granted prior to any future transfers by deed. Recording of this document does not waive the requirements of local Health District, Subdivision Regulations or other governing authorities which may be in effect at the time of any future deed transfer.

APPROVED FOR TRANSFER ONLY
 NO SUBDIVISION PLAT REQUIRED
 (O.R.C. 711.001 & 711.131)
 Lot(s) not for building unless approved by Board of Health, HOLMES CO. PLANNING COMM.
 By *JB* Date *2-28-11*



I CERTIFY THIS SURVEY TO BE CORRECT TO THE BEST OF MY KNOWLEDGE.

JAMIE D. DARR P.S. 7755
 DATE: DEC. 14, 2010
 JDD\CJG
 FILE NAME: WORK3\S-519-10\ERZ

DONALD C. BAKER SURVEYING
 138 N. CLAY STREET
 MILLERSBURG, OHIO 44654
 PH. 330-674-4788
 FAX 330-674-6027

PLAT APPROVED
 2/24/2011