

WASHINGTON TOWNSHIP  
 S.W. QTR. SECTION 11  
 S.E. QTR. SECTION 10  
 T-19N; R-15W  
 HOLMES COUNTY, OHIO  
 (SURVEYED FOR HAROLD BREITENBUCHER)

0 150 300 600  
 SCALE: 1" = 300'

- ▲ R.R. SPIKE FOUND
- IRON PIN FOUND
- 5/8" REBAR WITH I.D. CAP SET
- I.D. CAP MARKED "BAKER 6938"

REFERENCES:  
 DEED VOL. 139 PAGE 561  
 " " 191 " 566  
 " " 214 " 669  
 " " 278 " 247  
 OFFICIAL RECORD VOL. 19 PAGE 508

PLAT VOL. 16 PAGE 424  
 " " 8 " 802  
 " " 7 " 341  
 BEARINGS FROM D.U. 235 Pg. 699

(A) WILLIAM ROSE D.V. 278-247



I CERTIFY THIS SURVEY TO BE CORRECT TO THE BEST OF MY KNOWLEDGE.

*Donald C. Baker*  
 DONALD C. BAKER P.S. 6938  
 138 N. CLAY ST.  
 MILLERSBURG, OHIO 44654  
 PH: (330) 674-4788


APRIL 2011999  
 JANUARY 12, 2006  
 REVISED 1/12/2006

F.C.C. - F.D. BAKER  
 #2006  
 REVISED NOV. 10, 2010  
 #49810

201100070364  
 BLAIR TOWER ATTORNEY  
 MILLERSBURG OH 44654

Instrument 201100070364 OR Book Page 19 1811

201100070364  
 Filed for Record in  
 HOLMES COUNTY, OH  
 ANITA HALL, COUNTY RECORDER  
 03-09-2011 At 03:08 pm.  
 SMALL PLAT 40.00  
 OR Book 19 Page 1811 - 1811  
 CRV 224 pg 1689

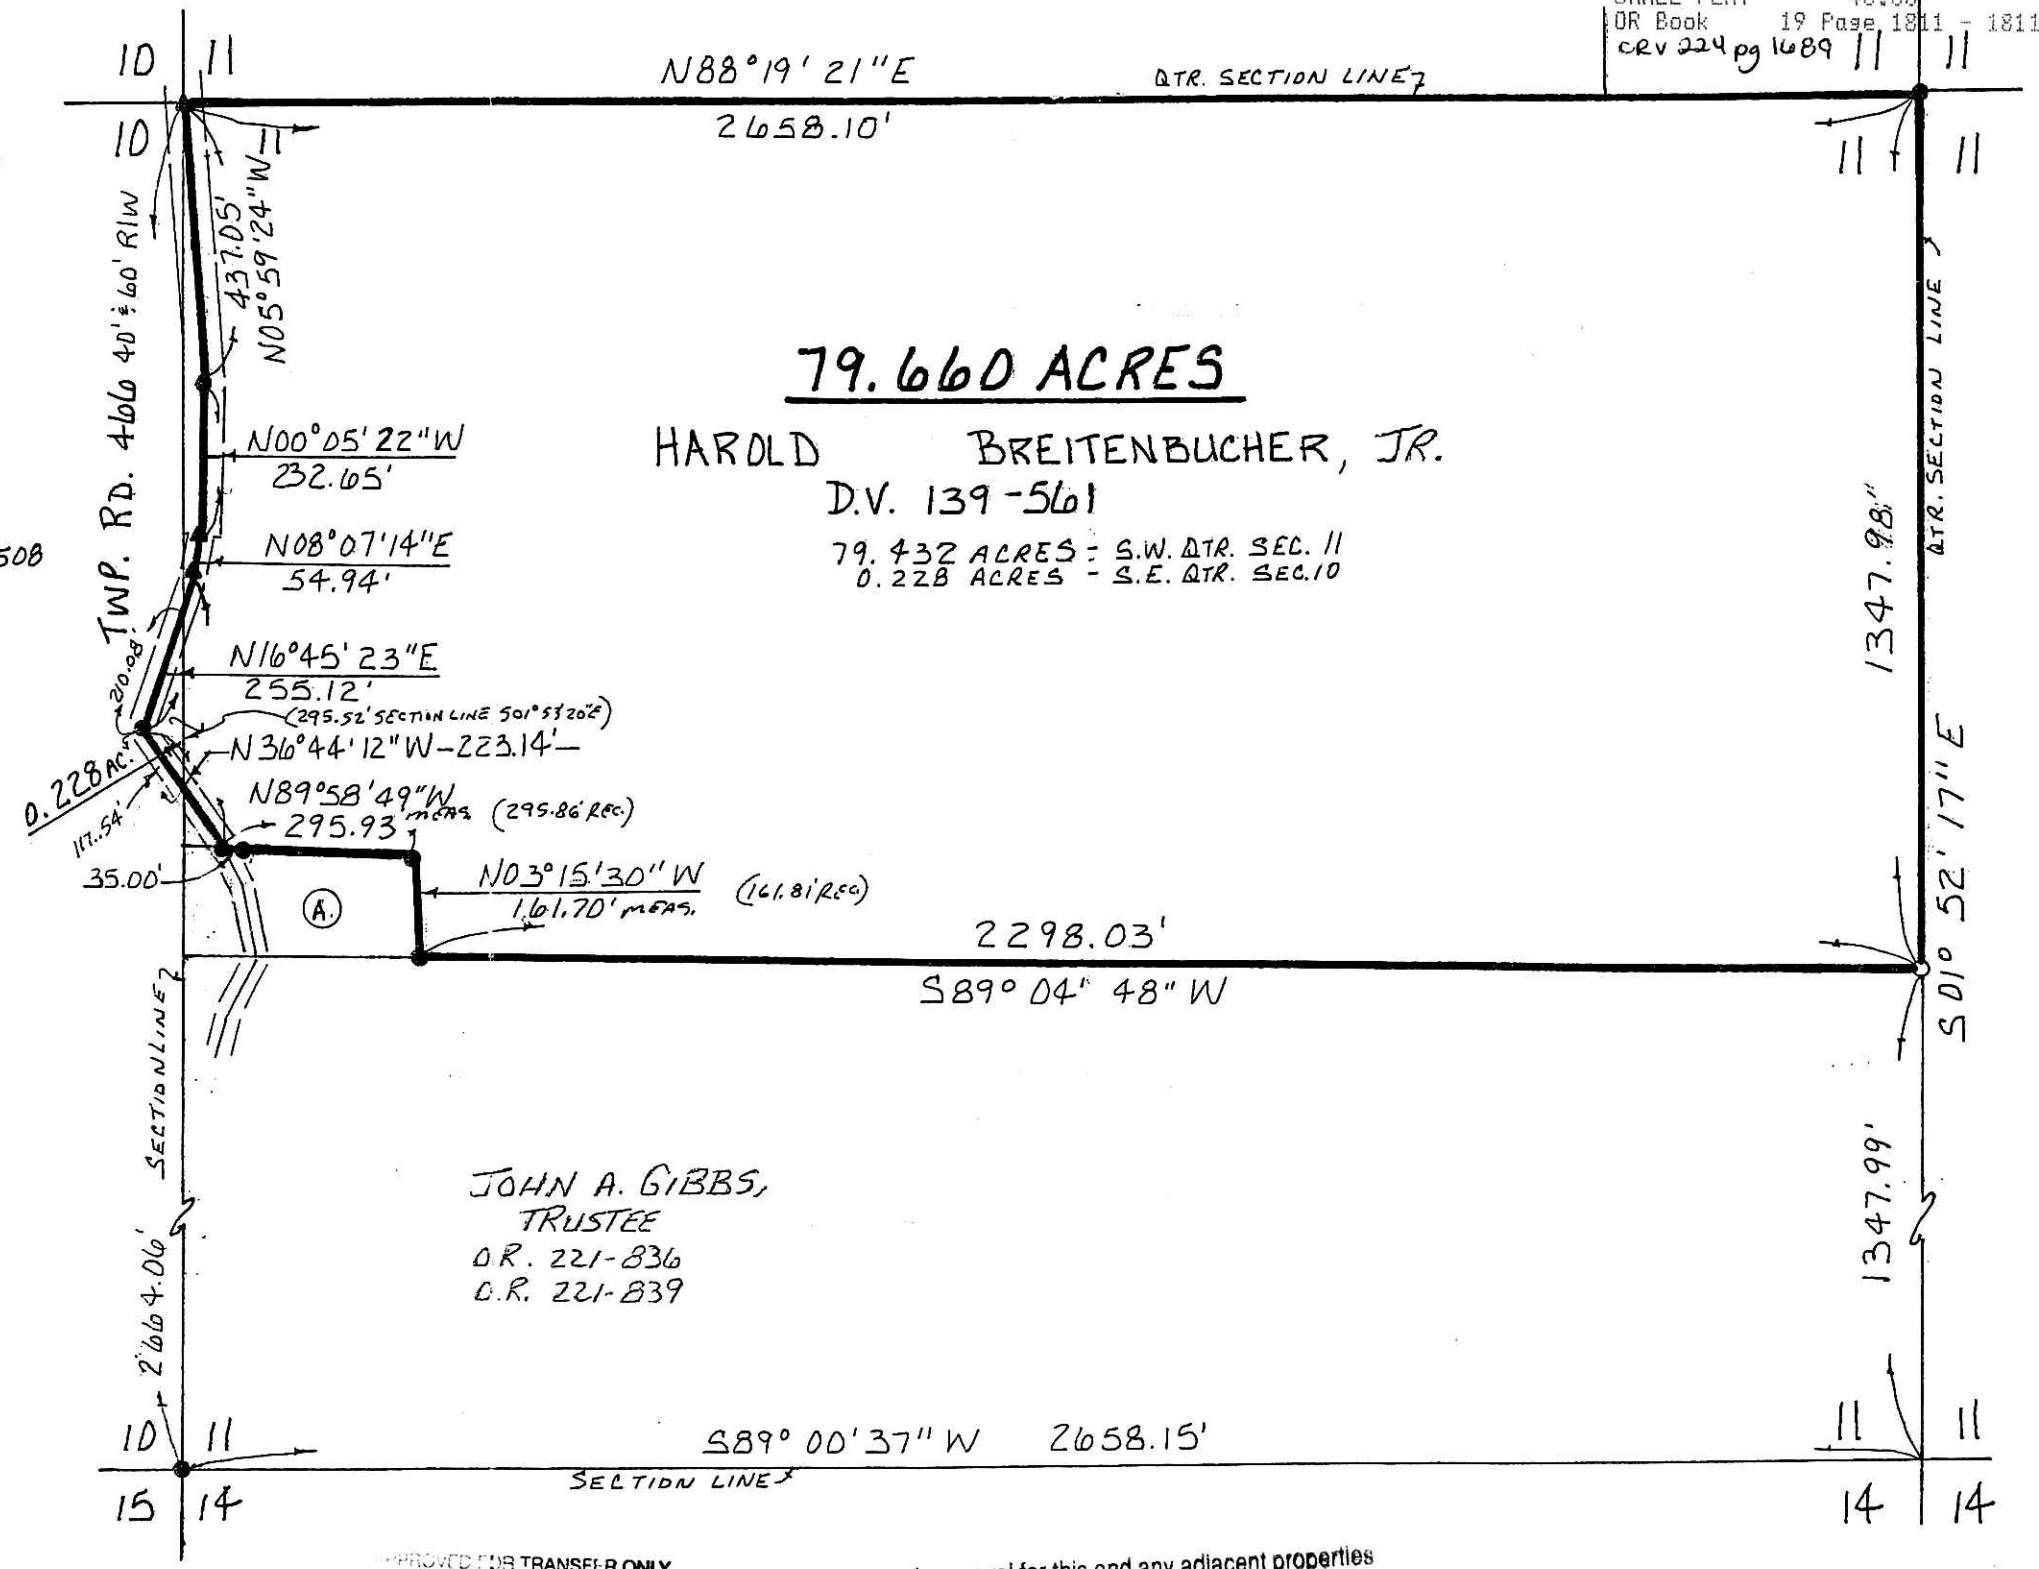

APPROVED FOR TRANSFER ONLY  
 NO SUBDIVISION PLAT REQUIRED  
 (O.R.C. 711.001 & 711.131)  
 Lot(s) not for building unless  
 approved by Board of Health,  
 HOLMES CO. PLANNING COMM.  
 JB Date 3-7-11

Additional approval for this and any adjacent properties must be requested and granted prior to any future transfers by deed. Recording of this document does not waive the requirements of local Health District, Subdivision Regulations or other governing authorities which may be in effect at the time of any future deed transfer.

PLAT APPROVED  
 3/3/2011