

BERLIN TOWNSHIP
 1ST. QTR., LOT 1
 T-9 N; R-6 W
 HOLMES COUNTY, OHIO

201100070506
 MONROE STREET TITLE CO
 MILLERSBURG OH 44654

201100070506
 Filed for Record in
 HOLMES COUNTY, OH
 ANITA HALL, COUNTY RECORDER
 03-21-2011 At 11:49 am.
 SMALL PLAT 40.00
 OR Book 19 Page 1815 - 1815
 ORV 224 pg 2403

Instrument 201100070506 OR
 Book Page 19 1815




SURVEYED FOR: RAYMOND MILLER

REFERENCES

O.R. VOL. 25 PAGE 299
 O.R. VOL. 200 PAGE 1847
 O.R. VOL. 215 PAGE 1383
 PLAT VOL. 12 PAGE 716
 PLAT VOL. 18 PAGE 134
 BEARINGS FROM PLAT VOL. 18 PAGE 134



JOHN A. and DEBRA K. KLINE
 D.V. 243-478
 O.R. 22-509
 O.R. 25-299

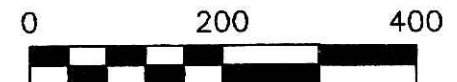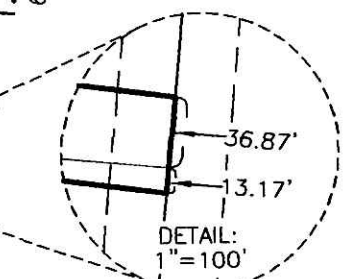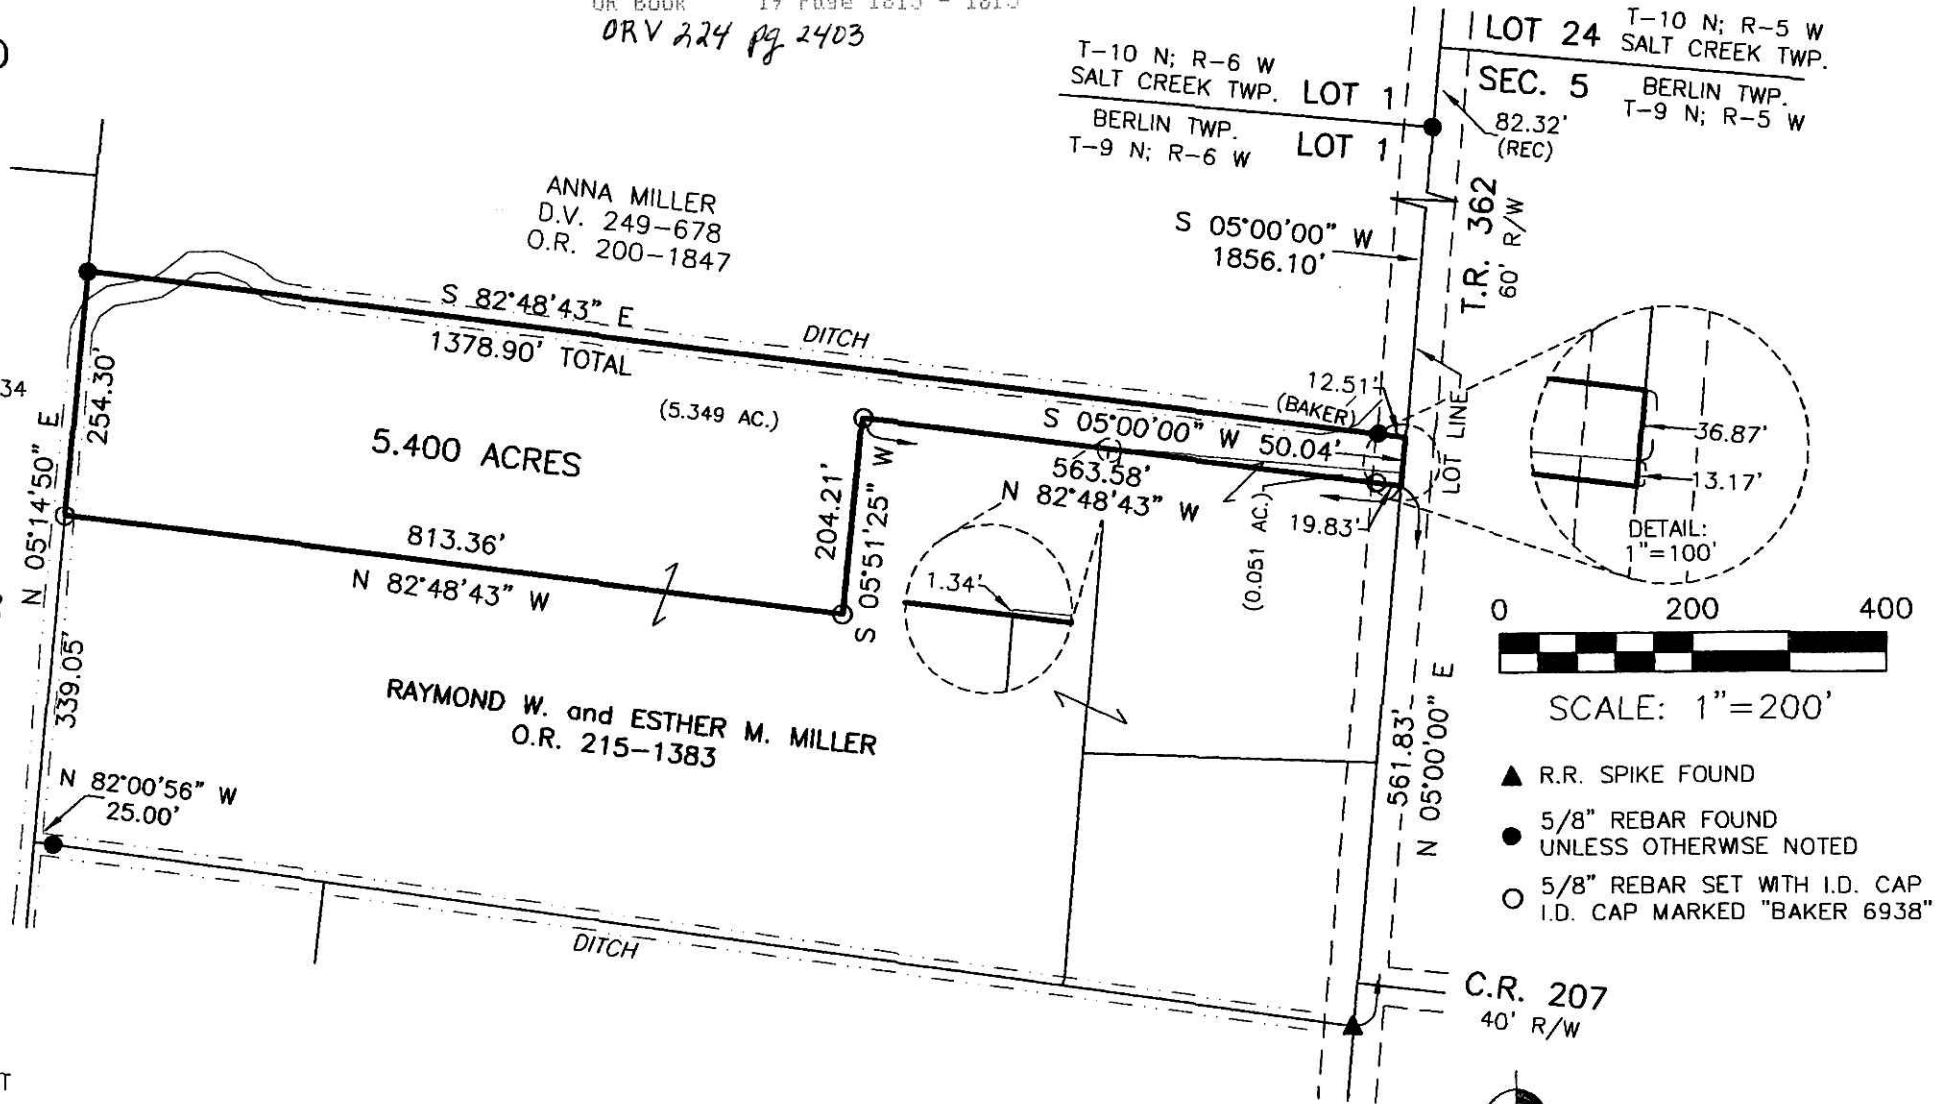

SCALE: 1" = 200'

- ▲ R.R. SPIKE FOUND
- 5/8" REBAR FOUND UNLESS OTHERWISE NOTED
- 5/8" REBAR SET WITH I.D. CAP I.D. CAP MARKED "BAKER 6938"

C.R. 207
 40' R/W



DONALD C. BAKER SURVEYING
 138 N. CLAY STREET
 MILLERSBURG, OHIO 44654
 PH. 330-674-4788
 FAX 330-674-6027

I CERTIFY THIS SURVEY TO BE CORRECT TO THE BEST OF MY KNOWLEDGE.

Donald C. Baker
 DONALD C. BAKER P.S. 6938

DATE: SEPT. 14, 2010
 FDB\CJG
 FILE NAME: WORK3\S-389-10\ERZ

PLAT APPROVED

10/15/2010