

APPROVED FOR TRANSFER ONLY
 NO SUBDIVISION PLAT REQUIRED
 (O.R.C. 711.011 & 711.031
 Lot(s) not for sale unless
 approved by Board of Health,
 HOLMES CO. PLANNING COMM.

By MH Date 3/24/2011

201100070978
 PAUL MILLER LAW OFFICE
 MILLERSBURG OH 44654

CLARK TOWNSHIP
 S.W. QTR. SECTION 16
 T-8 N; R-4 W
 HOLMES COUNTY, OHIO

SURVEYED FOR: MARVIN MAST

201100070978
 Filed for Record in
 HOLMES COUNTY, OH
 ANITA HALL, COUNTY RECORDER
 04-19-2011 At 02:29 PM.
 SMALL PLAT 40.00
 OR Book 19 Page 1819 - 1819
 ORV 225 page 1150



SCALE: 1"=100'

- ◆ HWY MON.
- ▲ R.R. SPIKE FOUND
- 5/8" REBAR FOUND UNLESS OTHERWISE NOTED
- 5/8" REBAR SET WITH I.D. CAP I.D. CAP MARKED "BAKER 6938"


REFERENCES

DEED VOL. 181 PAGE 400
 DEED VOL. 273 PAGE 409
 PLAT VOL. 2 PAGE 432
 PLAT VOL. 5 PAGE 148
 STATE HIGHWAY PLANS FOR S.H. 804
 (NOW S.H. 643) SEC-D

BEARINGS FROM
 PLAT VOL. 2 PAGE 432

I CERTIFY THIS SURVEY TO BE CORRECT
 TO THE BEST OF MY KNOWLEDGE.

A.L.G.
 AARON L. GERBER P.S. 8379
 DATE: MAR. 1, 2011
 ALG\ERZ\JDD
 FILE NAME: WORK4\S-49-11\ERZ

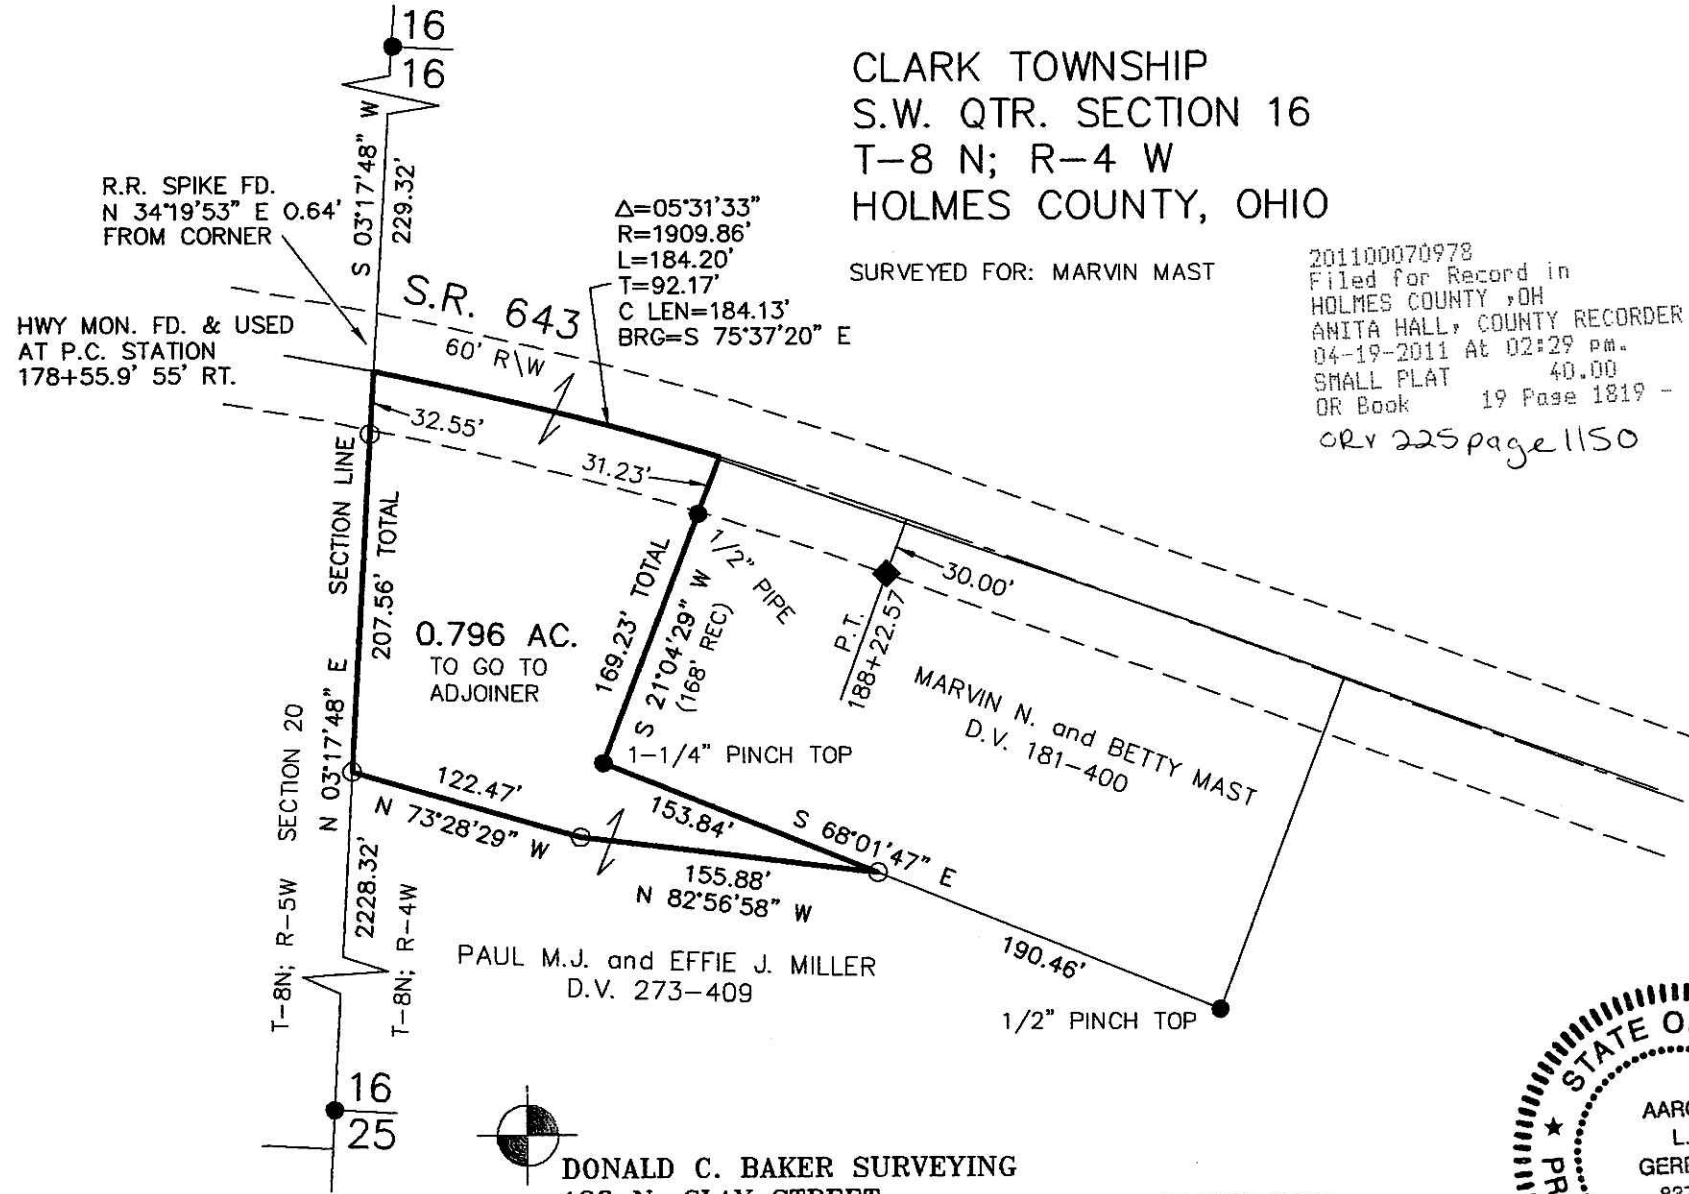

DONALD C. BAKER SURVEYING
 138 N. CLAY STREET
 MILLERSBURG, OHIO 44654
 PH. 330-674-4788
 FAX 330-674-6027

PLAT APPROVED
3/22/2011

