

0 200 400



SCALE: 1"=200'

- ▲ R.R. SPIKE FOUND
- 5/8" REBAR FOUND UNLESS OTHERWISE NOTED
- △ R.R. SPIKE SET
- 5/8" REBAR SET WITH I.D. CAP I.D. CAP MARKED "BAKER 6938"

REFERENCES
 DEED VOL. 219 PAGE 650
 DEED VOL. 242 PAGE 1
 O.R. VOL. 187 PAGE 699
 O.R. VOL. 5 PAGE 188
 O.R. VOL. 128 PAGE 46
 PLAT VOL. 17 PAGE 122
 PLAT VOL. 14 PAGE 295
 BEARINGS FROM PLAT VOL. 17 PAGE 122


CLARK TOWNSHIP
 S.W. QTR. SECTION 14
 S.E. QTR. SECTION 15
 N.W. QTR. SECTION 17
 T-8 N; R-4 W
 HOLMES COUNTY, OHIO

SURVEYED FOR: JONAS YODER

201100071073
 Filed for Record in
 HOLMES COUNTY, OH
 ANITA HALL, COUNTY RECORDER
 04-27-2011 At 09:42 am.
 SMALL PLAT 40.00
 DR Book 19 Page 1822 - 1822
 OR 225 pgs 1722 + 1726 + 1740

201100071073
 MONROE STREET
 TITLE
 MILLERSBURG OH

Additional approval for this and any adjacent properties must be requested and granted prior to any future transfers by deed. Recording of this document does not waive the requirements of local Health District, Subdivision Regulations or other governing authorities which may be in effect at the time of any future deed transfer.

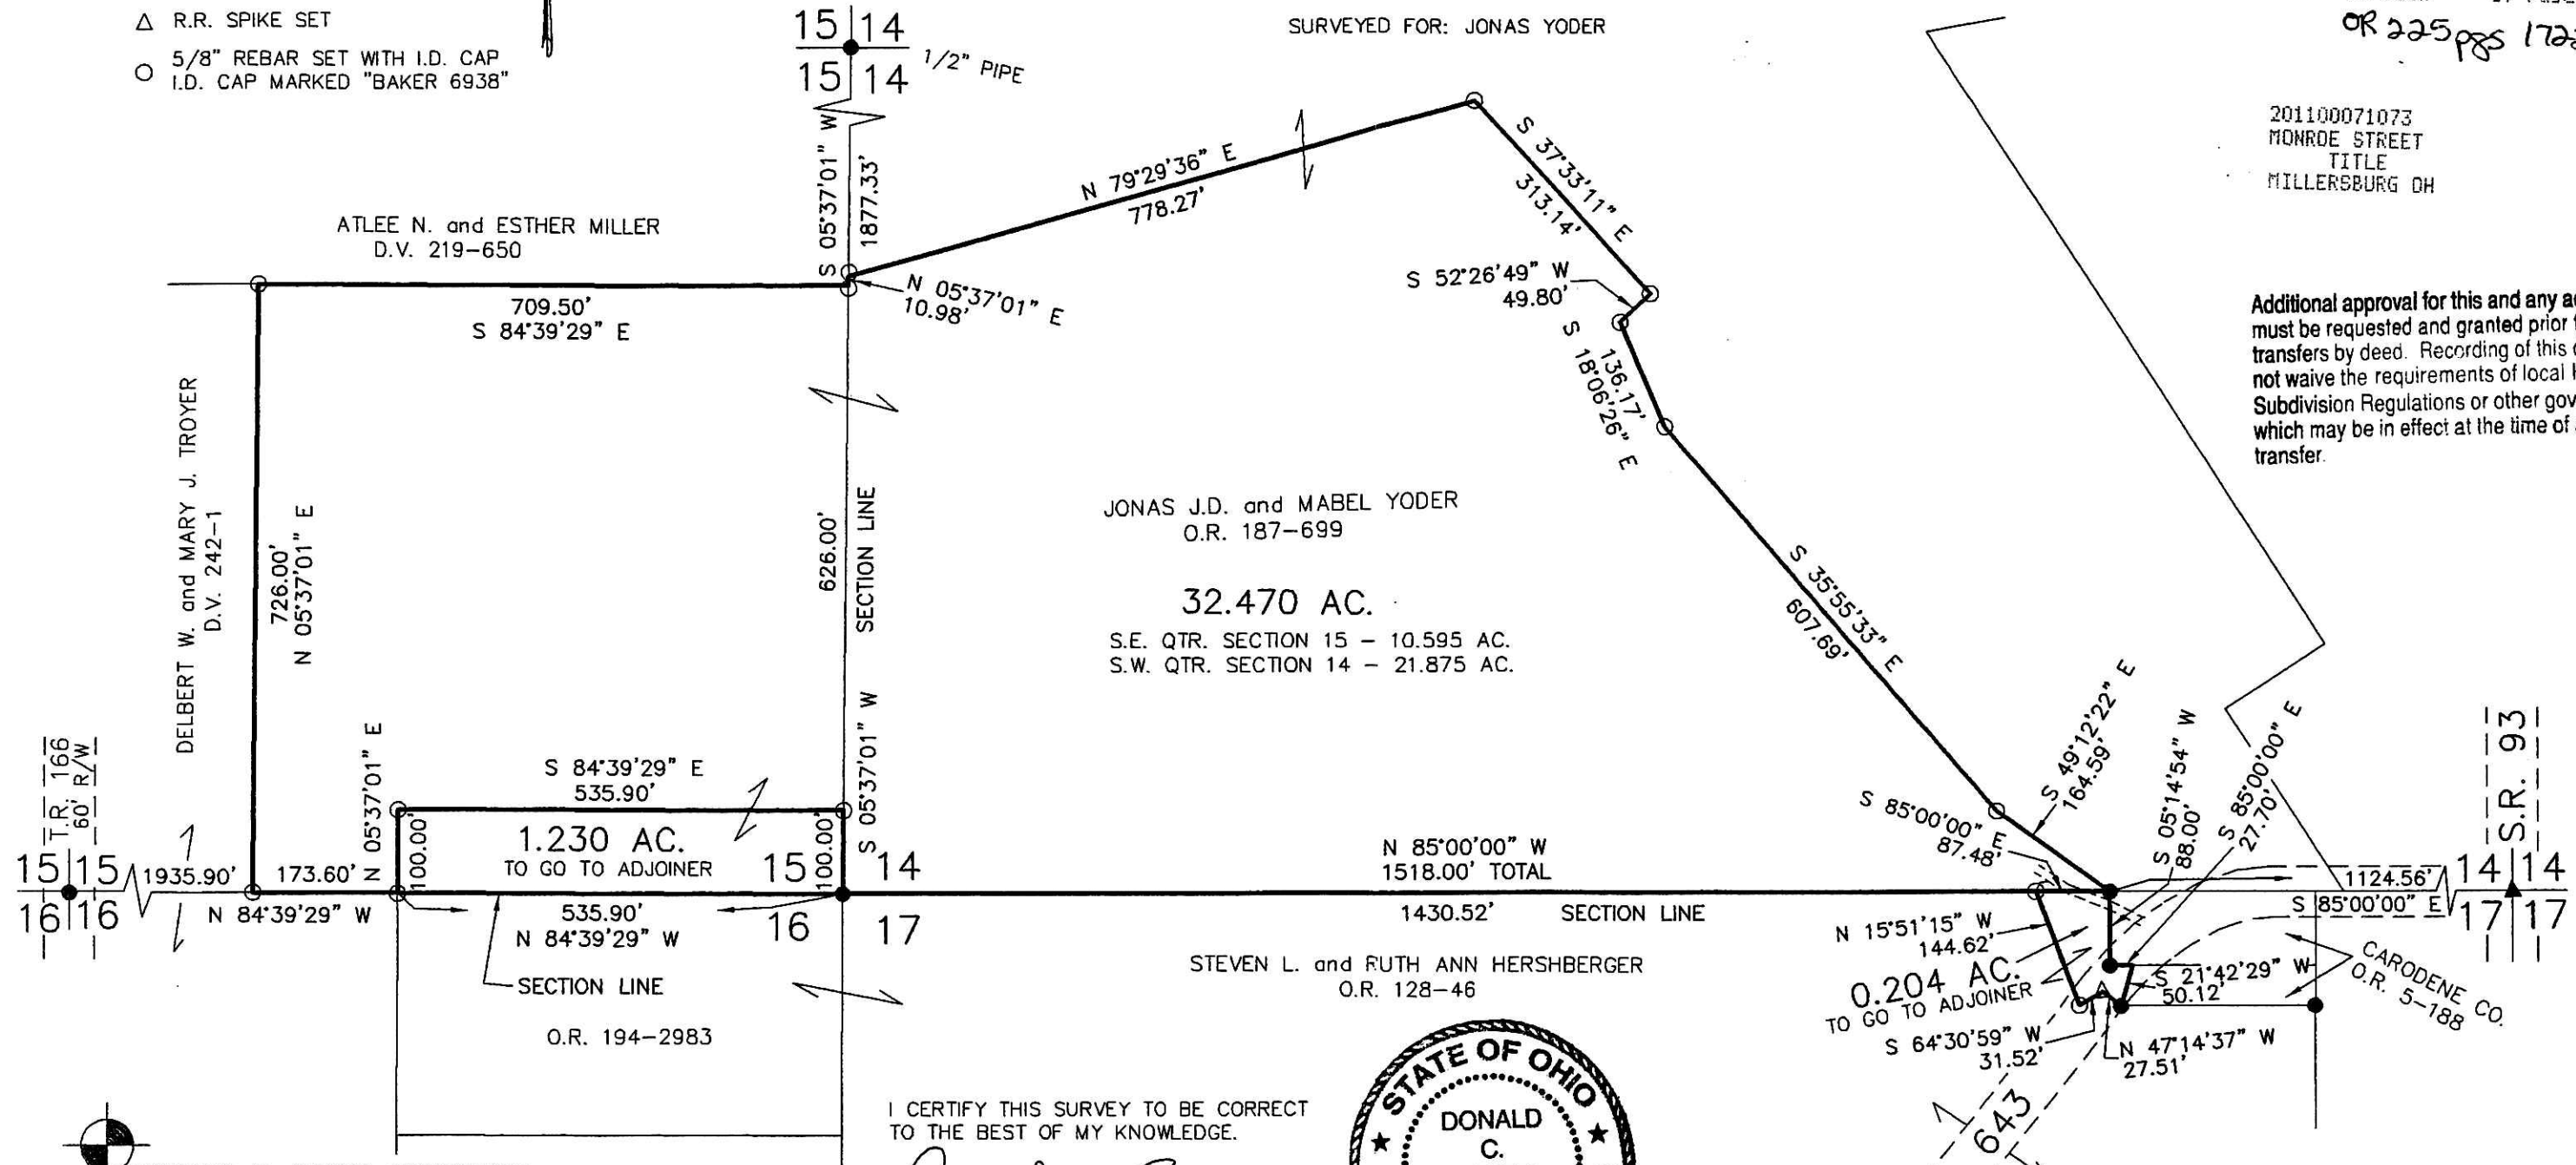

JONAS J.D. and MABEL YODER
 O.R. 187-699
 32.470 AC.
 S.E. QTR. SECTION 15 - 10.595 AC.
 S.W. QTR. SECTION 14 - 21.875 AC.

STEVEN L. and RUTH ANN HERSHBERGER
 O.R. 128-46

CARODENE CO.
 O.R. 5-188

I CERTIFY THIS SURVEY TO BE CORRECT TO THE BEST OF MY KNOWLEDGE.

Donald C. Baker
 DONALD C. BAKER P.S. 6938

DATE: MARCH 18, 2011
 ALG\CJG
 FILE NAME: WORK4\S-71-11



DONALD C. BAKER SURVEYING
 138 N. CLAY STREET
 MILLERSBURG, OHIO 44654
 PH. 330-674-4788
 FAX 330-674-6027

PLAT APPROVED

4/14/2011