


PAINT TOWNSHIP
N.E. QTR. SECTION 34
T-15 N; R-11 W
HOLMES COUNTY, OHIO

SURVEYED FOR: DUANE SHETLER

REFERENCES


DEED VOL. 232 PAGE 615
O.R. VOL. 130 PAGE 849
O.R. VOL. 196 PAGE 3300
O.R. VOL. 216 PAGE 2739
PLAT VOL. 10 PAGE 199
PLAT VOL. 14 PAGE 348
PLAT VOL. 18 PAGE 458
PLAT VOL. 19 PAGE 1651
BEARINGS FROM PLAT VOL. 18 PAGE 458

201100071353
Filed for Record in
HOLMES COUNTY, OH
ANITA HALL, COUNTY RECORDER
05-12-2011 At 10:54 am.
SMALL PLAT 40.00
OR Book 19 Page 1837 - 1837
OR 225p 3174

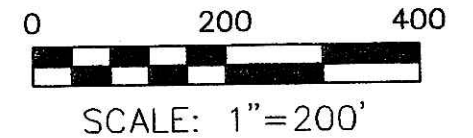

- ▲ R.R. SPIKE FOUND
- 5/8" REBAR FOUND UNLESS OTHERWISE NOTED
- 5/8" REBAR SET WITH I.D. CAP I.D. CAP MARKED "BAKER 6938"

201100071353
PAUL A
MILLER LAW
MILLERSBURG OH

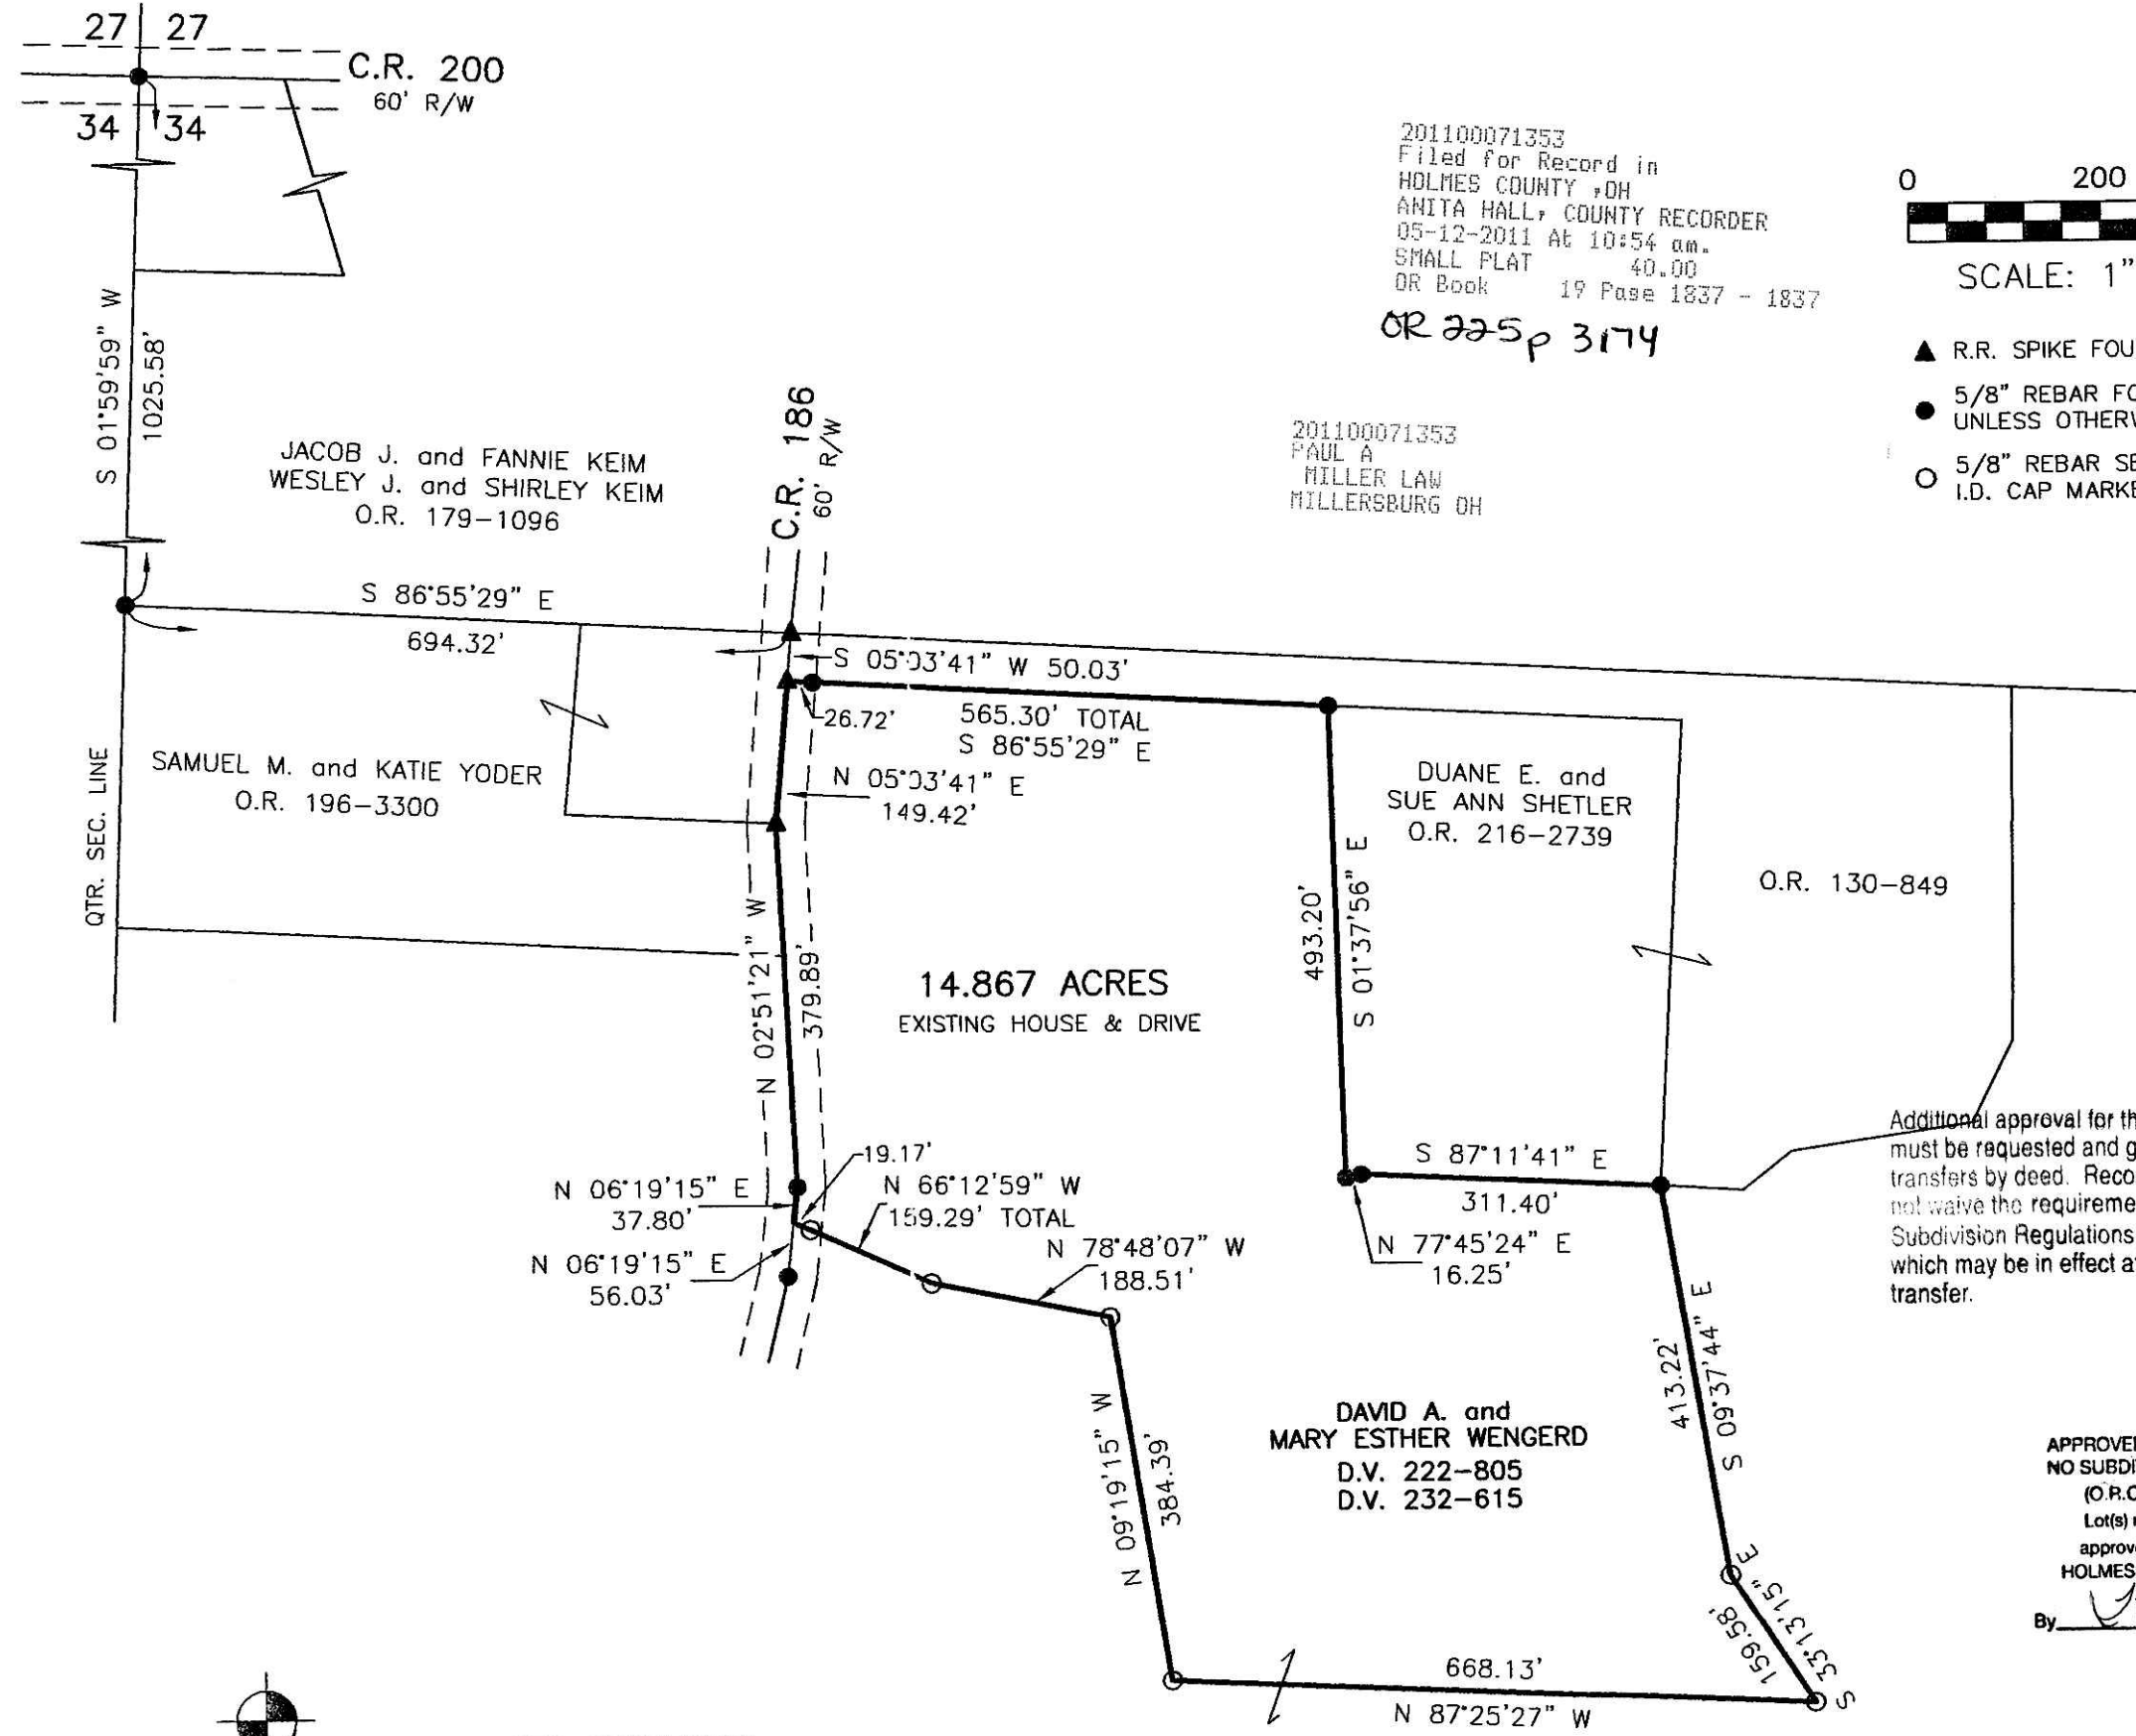

Additional approval for this and any adjacent properties must be requested and granted prior to any future transfers by deed. Recording of this document does not waive the requirements of local Health District, Subdivision Regulations or other governing authorities which may be in effect at the time of any future deed transfer.

APPROVED FOR TRANSFER ONLY
NO SUBDIVISION PLAT REQUIRED
(O.R.C. 711.001 & 711.131)
Lot(s) not for building unless
approved by Board of Health.
HOLMES CO. PLANNING COMM.

By UB Date 11-15-10



I CERTIFY THIS SURVEY TO BE CORRECT TO THE BEST OF MY KNOWLEDGE.

Donald C. Baker

DONALD C. BAKER P.S. 6938
DATE: OCT. 12, 2010
FDB\CJG
FILE NAME: WORK3\S-424-10\ERZ



DONALD C. BAKER SURVEYING
138 N. CLAY STREET
MILLERSBURG, OHIO 44654
PH. 330-674-4788
FAX 330-674-6027

PLAT APPROVED

12/15/2010