


PRAIRIE TOWNSHIP
S.E. QTR. SECTION 6
N.E. QTR. SECTION 7
T-13 N; R-13 W
HOLMES COUNTY, OHIO

SURVEYED FOR: PAUL & MARY TROYER &
DAVE KAUFMAN REALTY

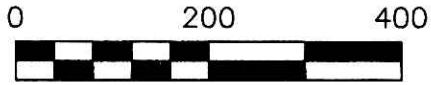

SCALE: 1"=200'

- 1/4" X 1/2" NAIL FOUND
- 5/8" REBAR FOUND UNLESS OTHERWISE NOTED
- 5/8" REBAR SET WITH I.D. CAP I.D. CAP MARKED "BAKER 6938"

REFERENCES

- DEED VOL. 230 PAGE 869
- DEED VOL. 253 PAGE 30
- O.R. VOL. 222 PAGE 1877
- O.R. VOL. 222 PAGE 1698
- PLAT VOL. 3 PAGE 83 B
- PLAT VOL. 12 PAGE 568
- BEARINGS FROM PLAT VOL. 12 PAGE 568

201100071366
Filed for Record in
HOLMES COUNTY, OH
ANITA HALL, COUNTY RECORDER
05-12-2011 At 03:36 pm.
SMALL PLAT 40.00
DR Book 19 Page 1839 - 1839


DR 225 p 3249

201100071366
FRENCH RIDGE
TITLE
MILLERSBURG OH

WALTER FRANK JR. and ROXANE BREMENOUR
D.V. 253-30

SWEET BREEZE FARMSTEAD, LLC
O.R. 222-1698

PLAT APPROVED
5/4/2011

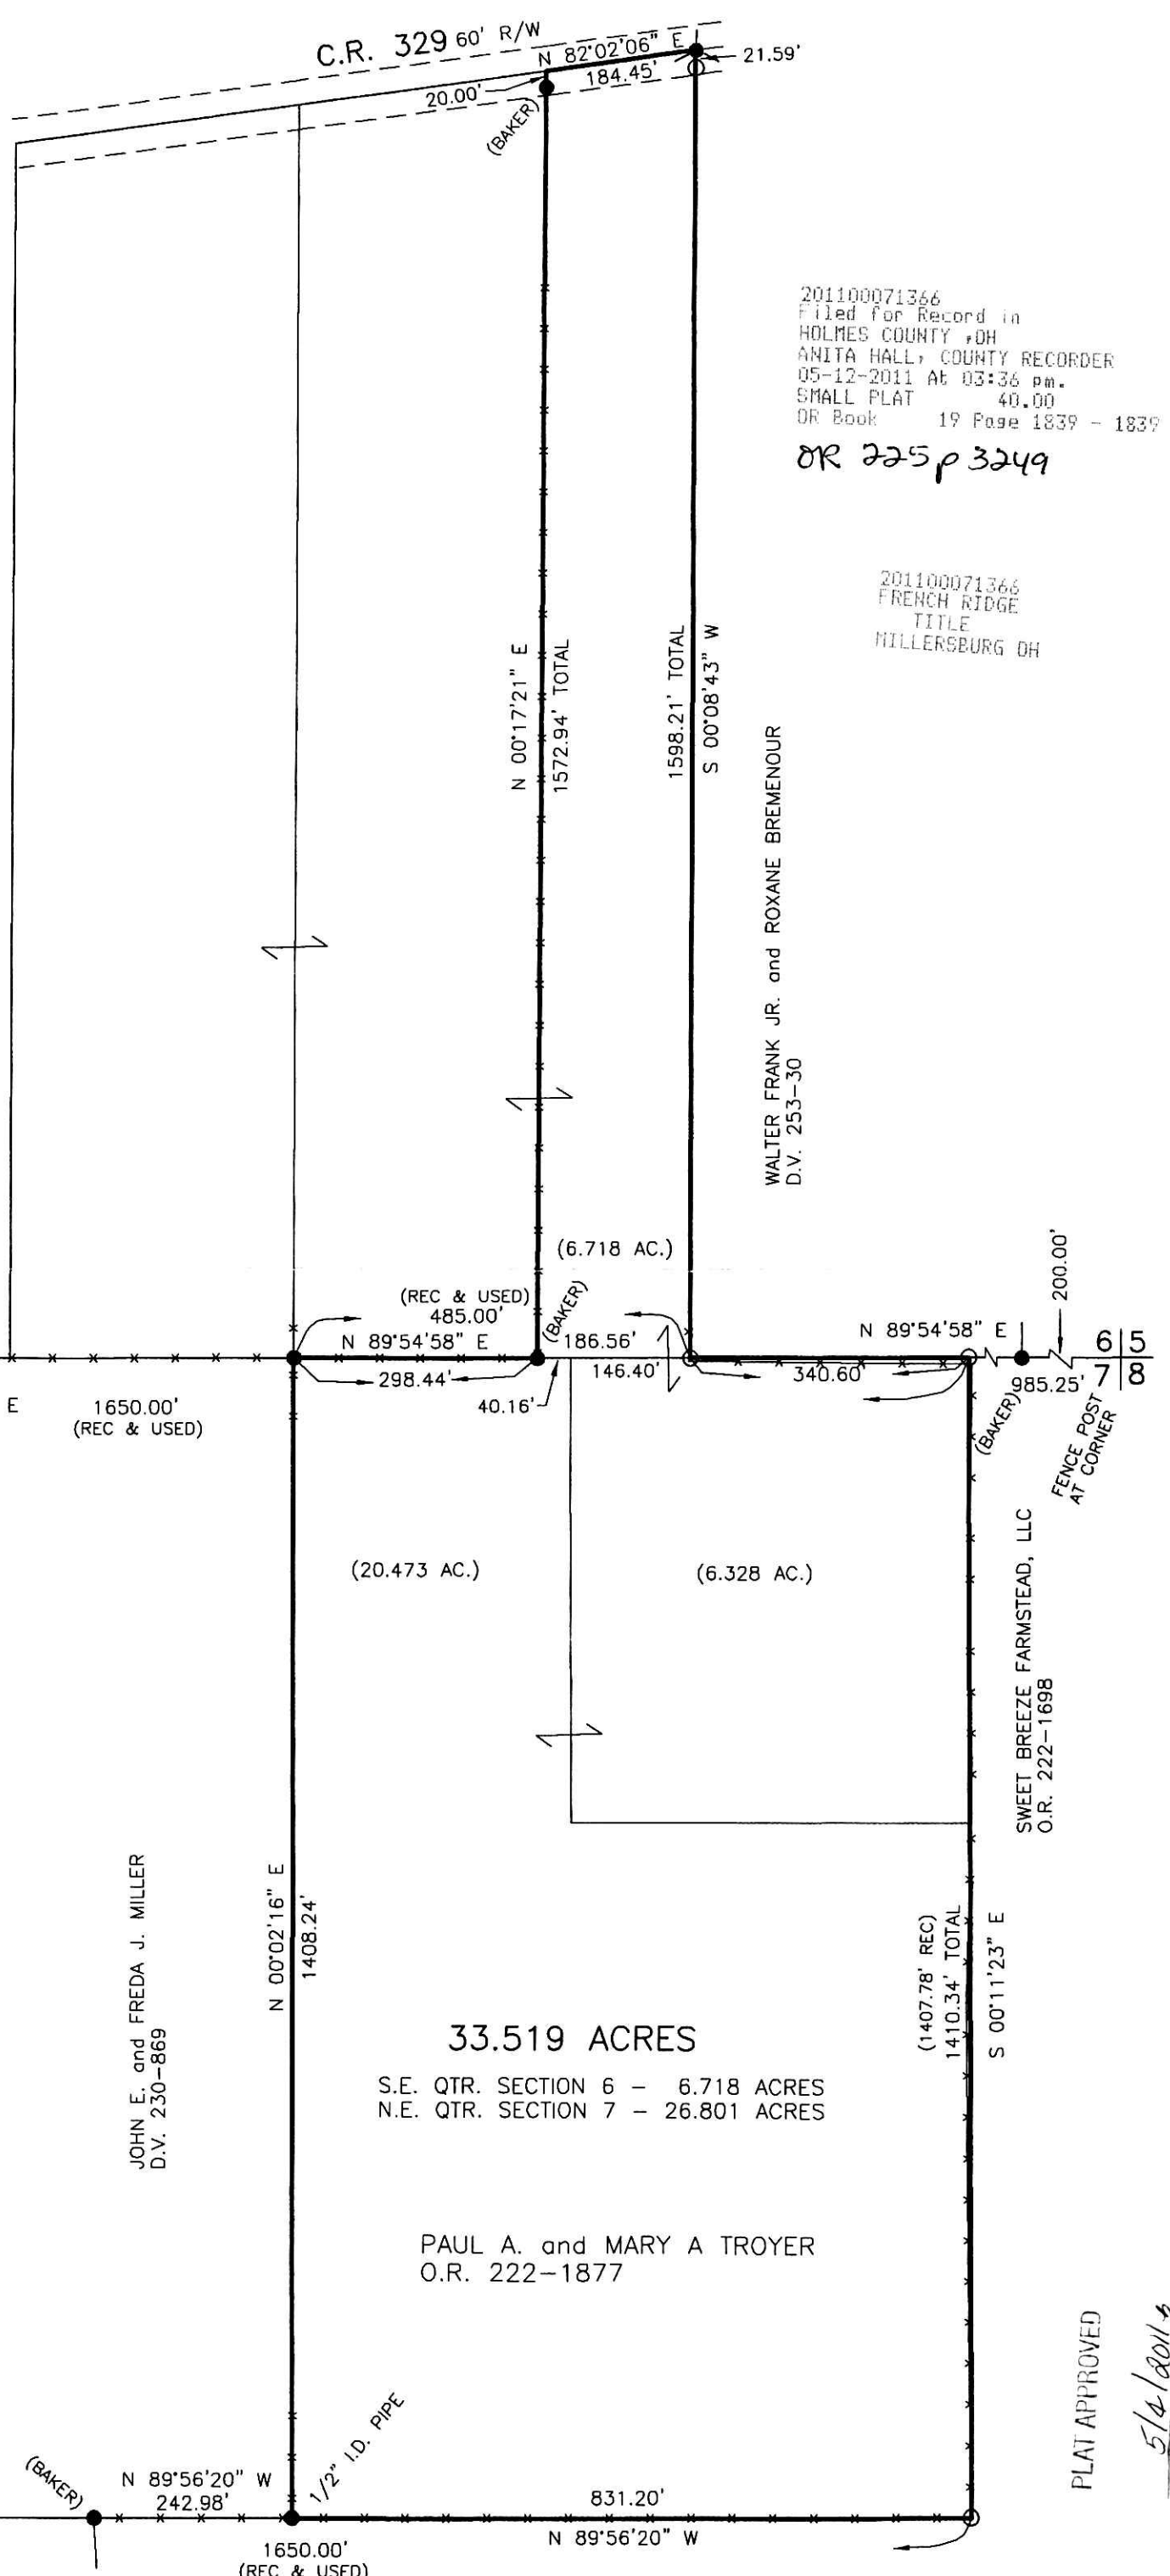

I CERTIFY THIS SURVEY TO BE CORRECT
TO THE BEST OF MY KNOWLEDGE.

Eric R. Zaugg
ERIC R. ZAUGG P.S. 8309
DATE: APRIL 28, 2011
ERZ/KES
FILE NAME: WORK3\S-162-11\MLD

DONALD C. BAKER SURVEYING
138 N. CLAY STREET
MILLERSBURG, OHIO 44654
PH. 330-674-4788
FAX 330-674-6027

33.519 ACRES
S.E. QTR. SECTION 6 - 6.718 ACRES
N.E. QTR. SECTION 7 - 26.801 ACRES

PAUL A. and MARY A TROYER
O.R. 222-1877

JOHN E. and FRED A. J. MILLER
D.V. 230-869