

REFERENCES

O.R. VOL. 208 PAGE 2033
 O.R. VOL. 69 PAGE 205
 PLAT VOL. 17 PAGE 803
 BEARINGS FROM PLAT VOL. 17 PAGE 803


201100071388
 Filed for Record in
 HOLMES COUNTY, OH
 ANITA HALL, COUNTY RECORDER
 05-13-2011 At 01:50 pm.
 SMALL PLAT 40.00
 OR Book 19 Page 1840 - 1840
 OR 22S p3350

SALT CREEK TOWNSHIP
 N.E. QTR. SECTION 10
 T-14 N; R-12 W
 HOLMES COUNTY, OHIO


SURVEYED FOR: MERVIN MILLER &
 HOLMES POWER EQUIPMENT, LLC

Additional approval for this and any adjacent properties must be requested and granted prior to any future transfers by deed. Recording of this document does not waive the requirements of local Health District, Subdivision Regulations or other governing authorities which may be in effect at the time of any future deed transfer.

NOTE: TO GO TO ADJOINER ONLY

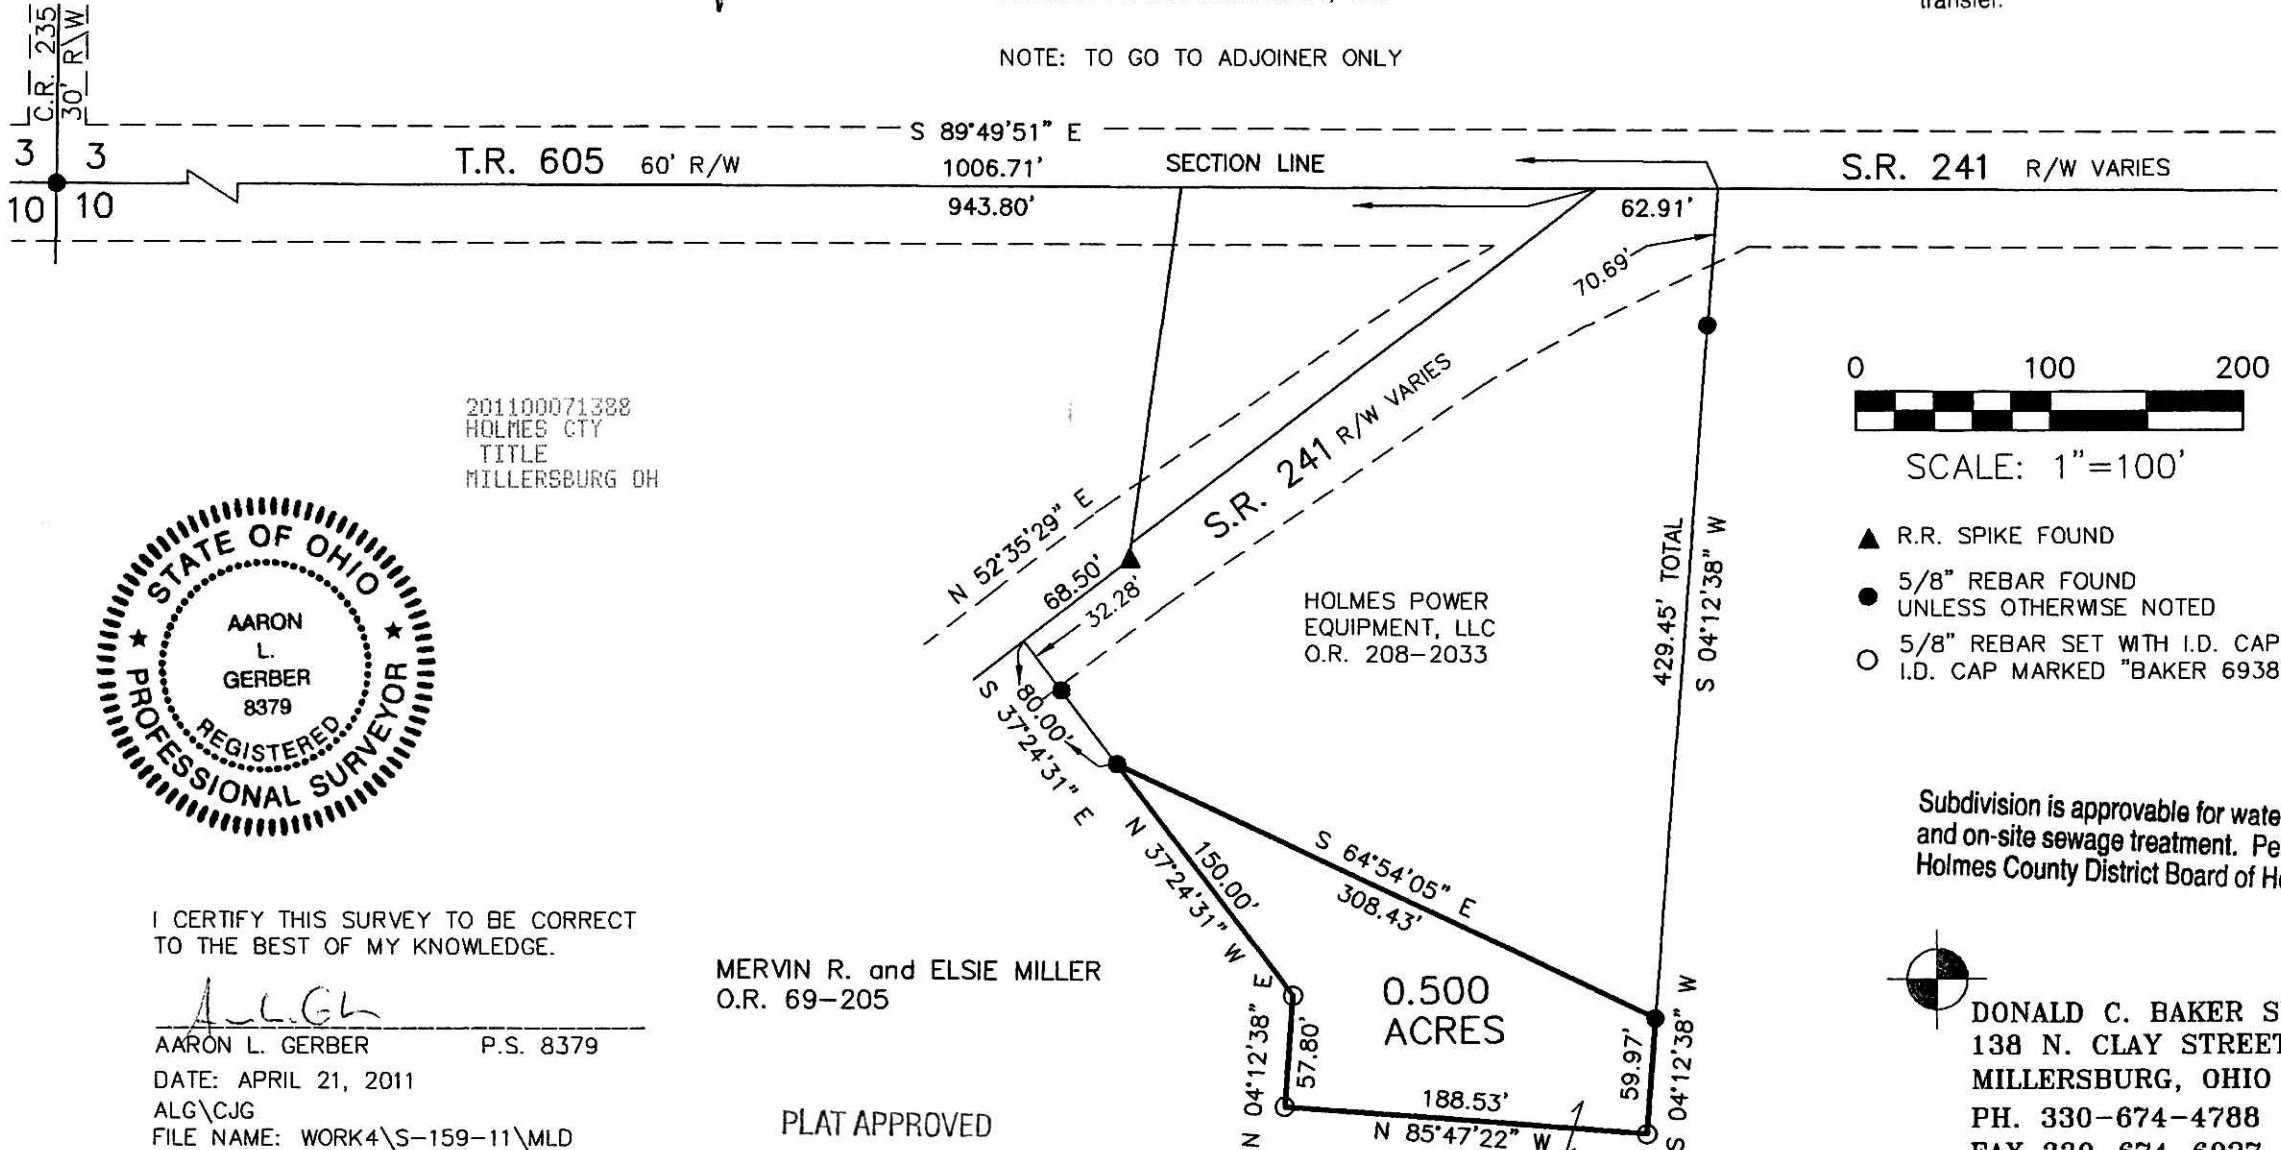


201100071388
 HOLMES CTY
 TITLE
 MILLERSBURG OH

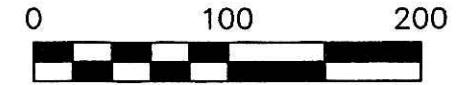

SCALE: 1"=100'

- ▲ R.R. SPIKE FOUND
- 5/8" REBAR FOUND
- 5/8" REBAR SET WITH I.D. CAP
- I.D. CAP MARKED "BAKER 6938"

Subdivision is approvable for water wells and on-site sewage treatment. Per Holmes County District Board of Health

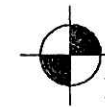

DONALD C. BAKER SURVEYING
 138 N. CLAY STREET
 MILLERSBURG, OHIO 44654
 PH. 330-674-4788
 FAX 330-674-6027



I CERTIFY THIS SURVEY TO BE CORRECT TO THE BEST OF MY KNOWLEDGE.

A.L.G.
 AARON L. GERBER P.S. 8379
 DATE: APRIL 21, 2011
 ALG\CJG
 FILE NAME: WORK4\S-159-11\MLD

MERVIN R. and ELSIE MILLER
 O.R. 69-205

PLAT APPROVED

5/2/2011