



- STONE FOUND
- 5/8" REBAR FOUND UNLESS OTHERWISE NOTED
- 5/8" REBAR SET WITH I.D. CAP I.D. CAP MARKED "BAKER 6938"

RICHLAND TOWNSHIP
 S.E. & S.W. QTRS. SECTION 24
 T-8 N; R-9 W
 HOLMES COUNTY, OHIO

SURVEYED FOR: MOSE MULLET

REFERENCES

- DEED VOL. 186 PAGE 133
- DEED VOL. 256 PAGE 146
- DEED VOL. 257 PAGE 913
- O.R. VOL. 188 PAGE 396
- O.R. VOL. 196 PAGE 874
- O.R. VOL. 216 PAGE 2968
- O.R. VOL. 217 PAGE 591
- PLAT VOL. 2 PAGE 425
- PLAT VOL. 12 PAGE 985
- PLAT VOL. 19 PAGE 1407
- BEARINGS FROM PLAT VOL. 19 PAGE 1407

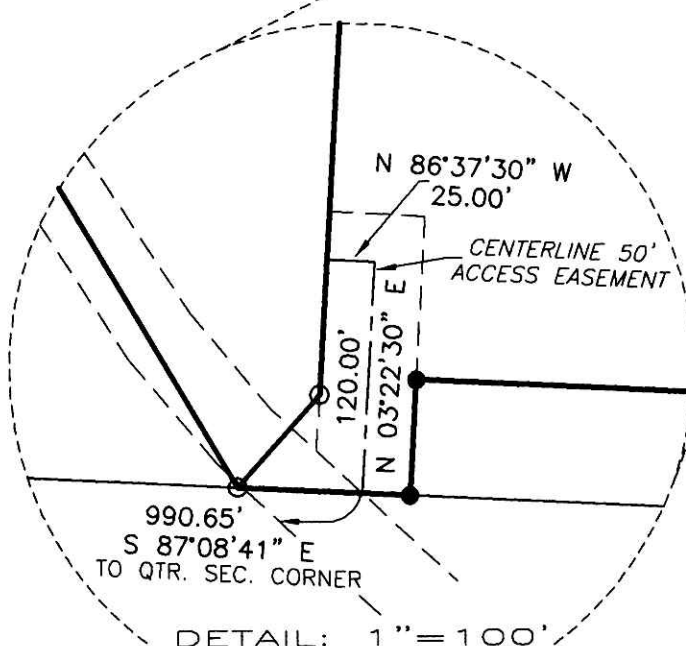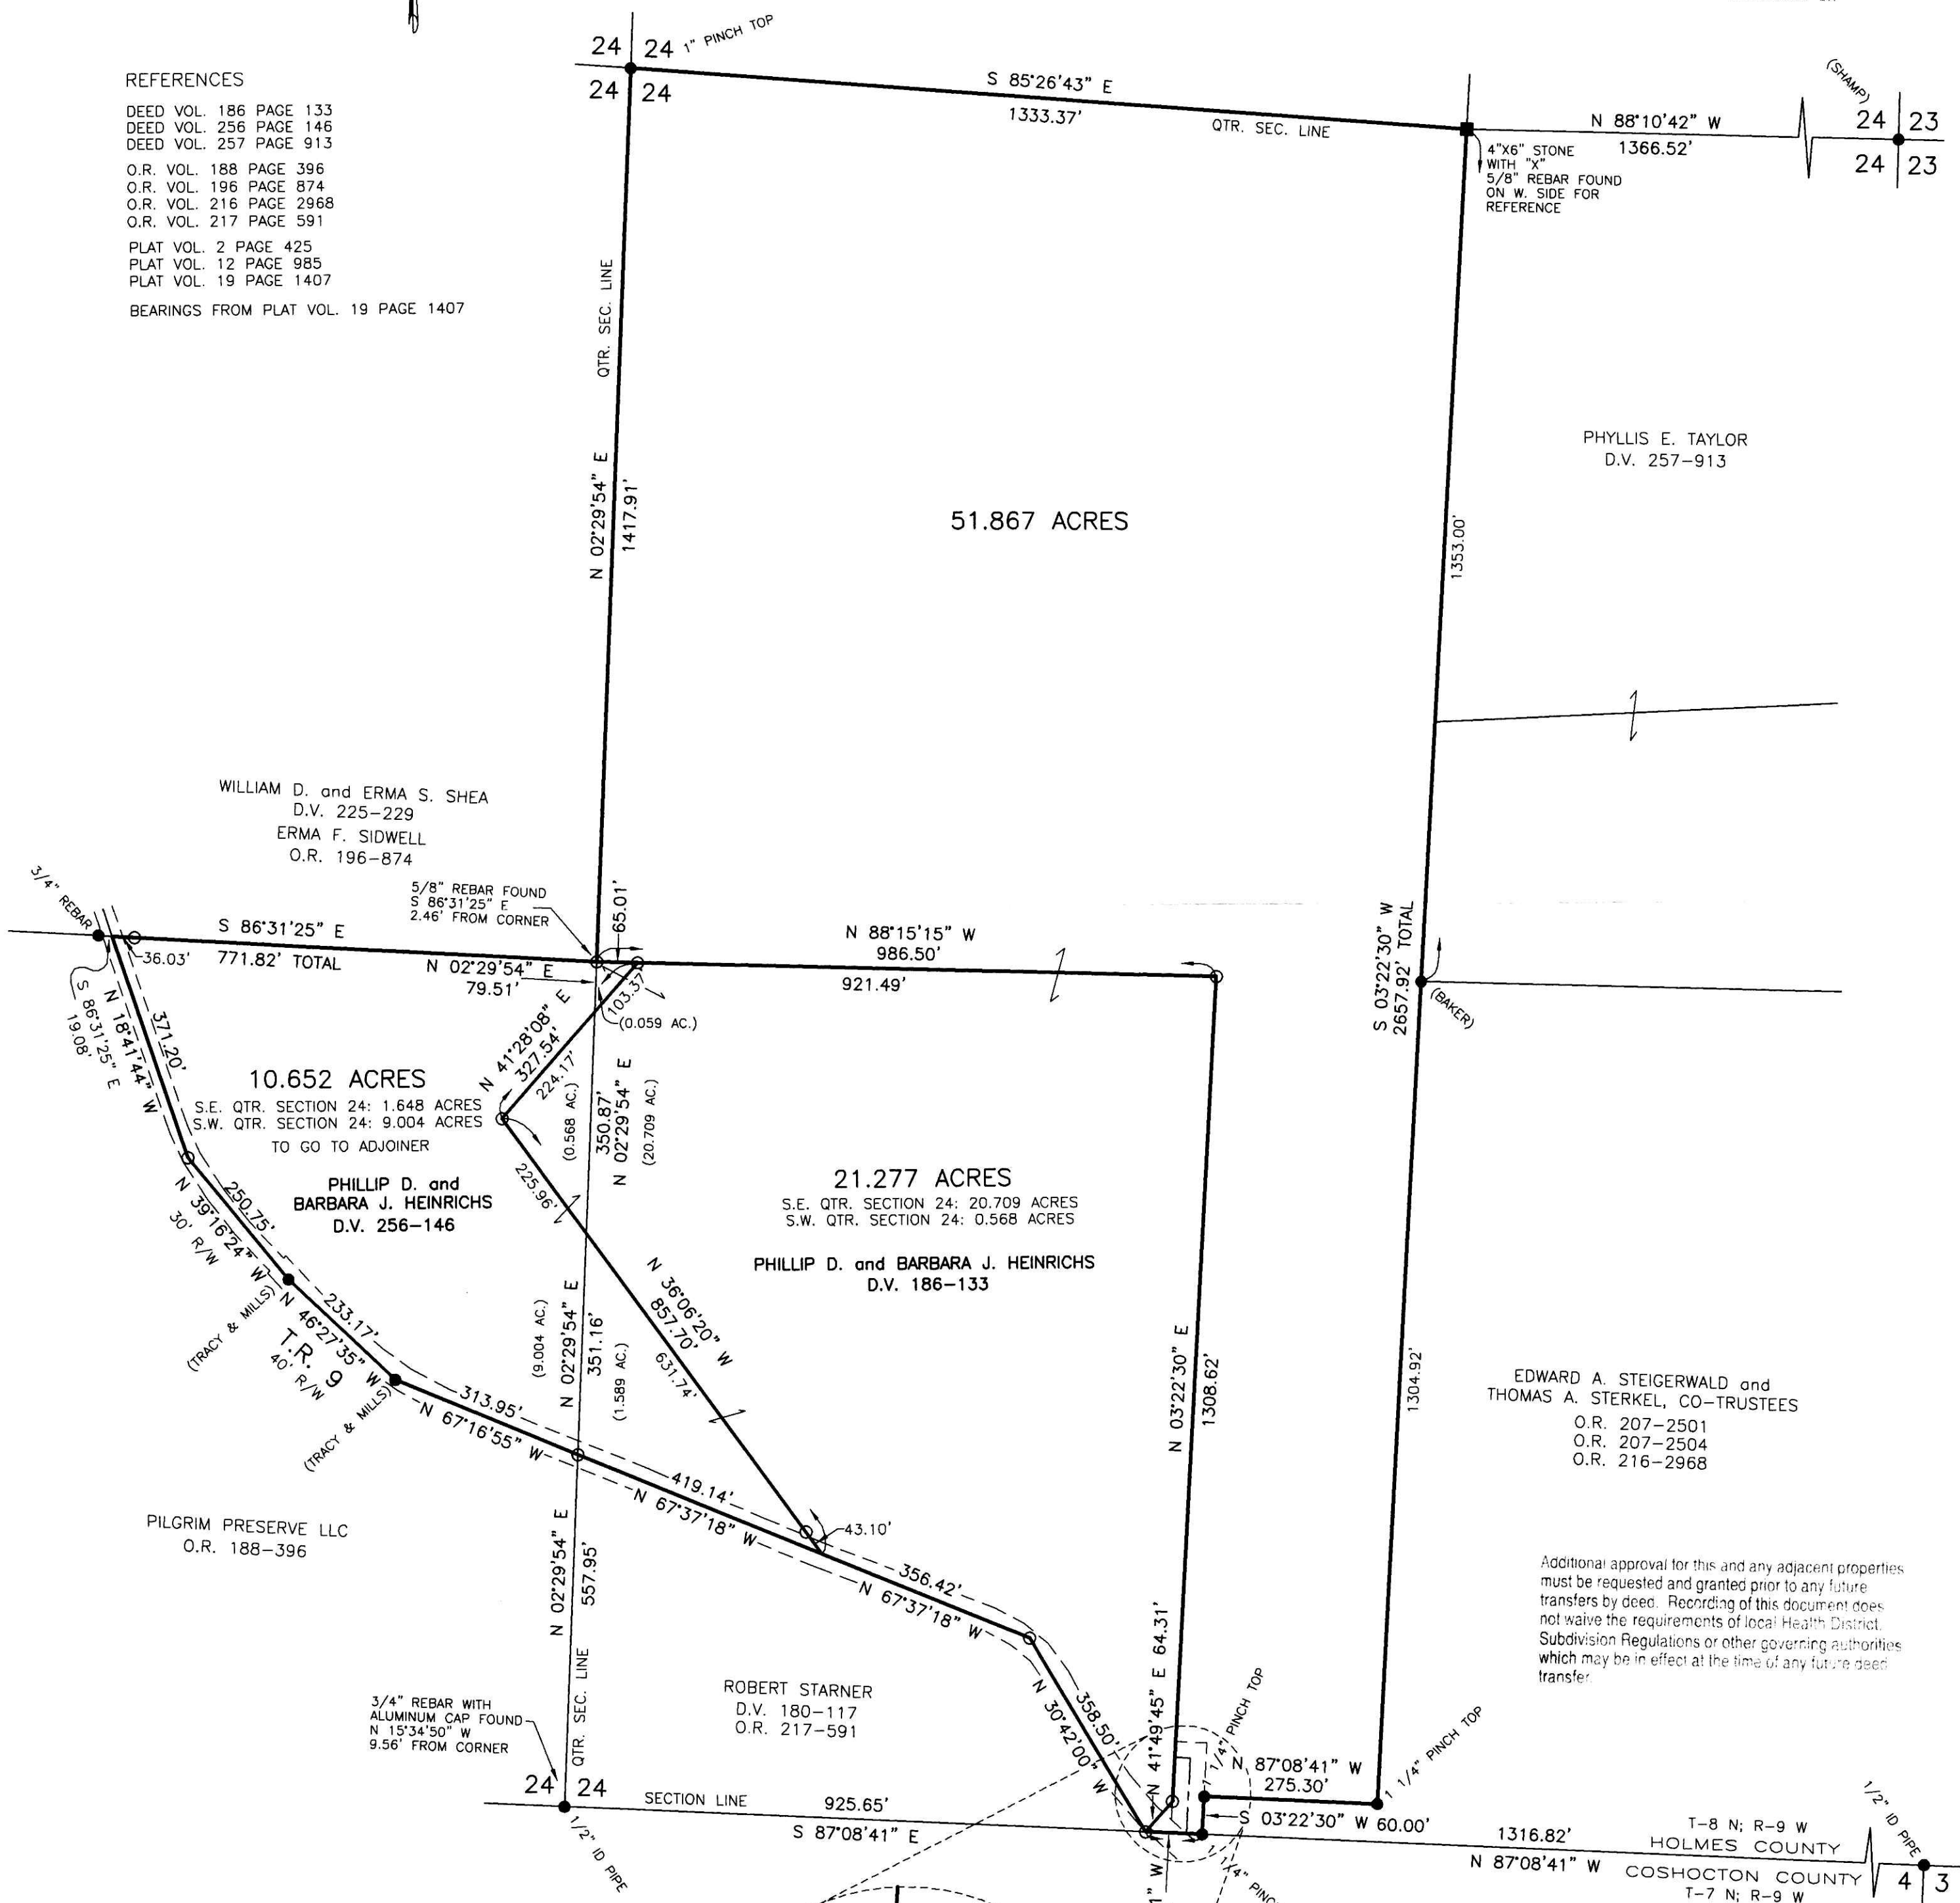

I CERTIFY THIS SURVEY TO BE CORRECT TO THE BEST OF MY KNOWLEDGE.

JAMIE D. DARR P.S. 7755
 DATE: MARCH 1, 2011
 JDD\ALG-CJG
 FILE NAME: WORK3\S-21-11\ERZ

DONALD C. BAKER SURVEYING
 138 N. CLAY STREET
 MILLERSBURG, OHIO 44654
 PH. 330-674-4788
 FAX 330-674-6027

PLAT APPROVED
 5/17/2011