

ALLEY VACATION PLAT
VILLAGE OF NASHVILLE
WASHINGTON TOWNSHIP
S.E. QTR. SECTION 13
T-19 N; R-15 W
HOLMES COUNTY, OHIO

SURVEYED FOR: VILLAGE OF NASHVILLE

REFERENCES

- DEED VOL. 236 PAGE 863
- PLAT VOL. 1 PAGE 256
- PLAT VOL. 2 PAGE 334
- PLAT VOL. 4 PAGE 152
- PLAT VOL. 10 PAGE 844
- PLAT VOL. 12 PAGES 571 & 967

BEARINGS FROM AN UNRECORDED SURVEY
BY JAMIE D. DARR ON LOTS 76, 77 &
153 DATED AUG. 29, 2003.


THIS ALLEY WAS VACATED PER
ORDINANCE #04-04-2011-1

MAYOR, VILLAGE OF NASHVILLE

201100071840
LINDA MOORE
BIG PRAIRIE OH 44611

201100071840
Filed for Record in
HOLMES COUNTY, OH
ANITA HALL, COUNTY RECORDER
06-10-2011 At 03:18 pm.
SMALL PLAT 40.00
OR Book 19 Page 1851
ORV 226
Pg 2292

4"x6" GRANITE
STONE
5/8" REBAR FD.
ON W. SIDE FOR
REFERENCE

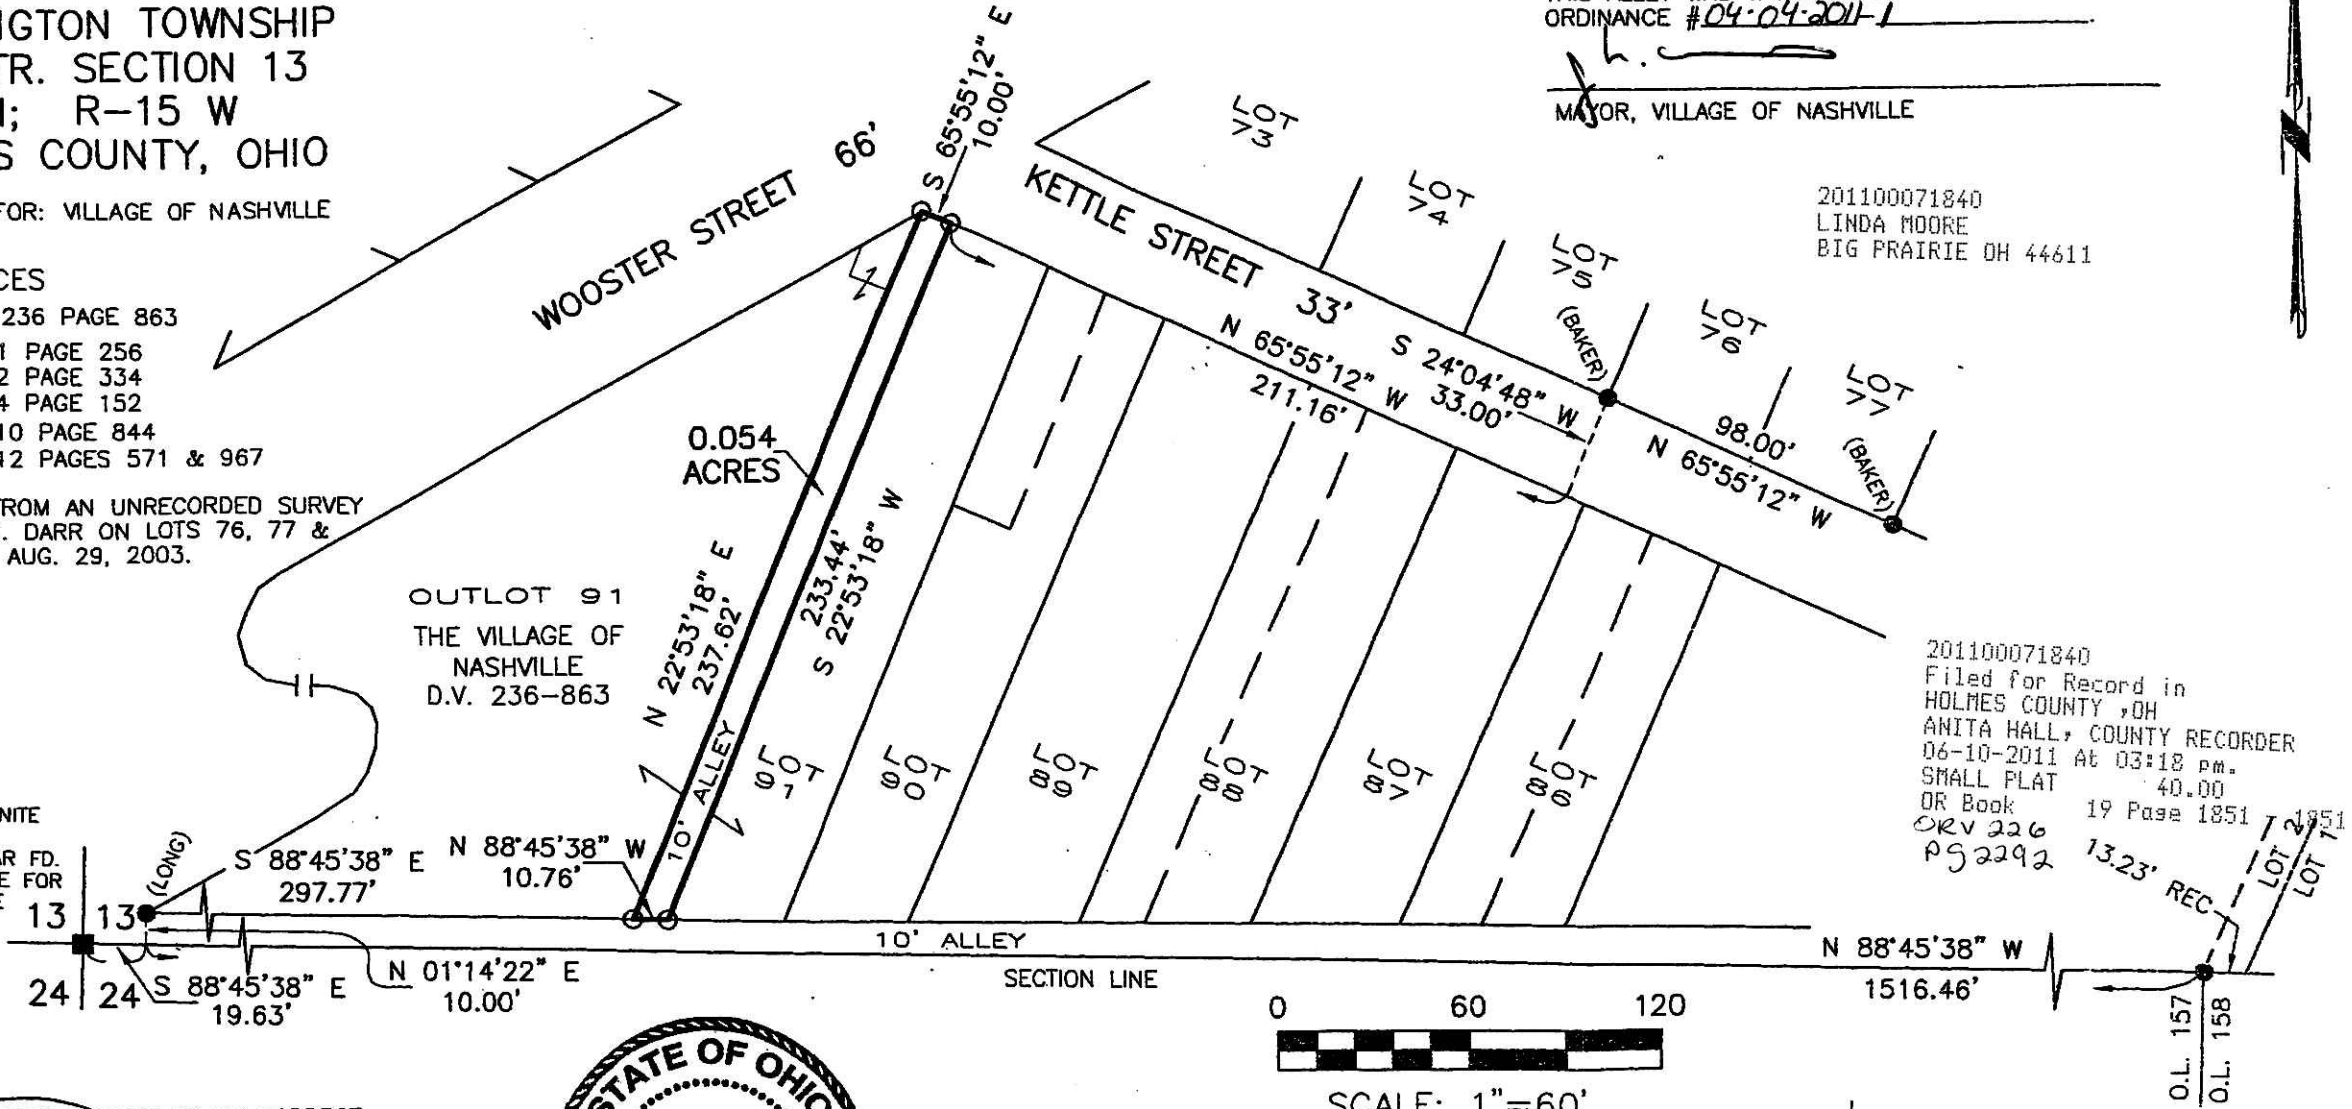


I CERTIFY THIS SURVEY TO BE CORRECT
TO THE BEST OF MY KNOWLEDGE.

[Signature]
JAMIE D. DARR P.S. 7755
DATE: NOV. 18, 2010
ADD \ALG-ERZ
FILE NAME: WORK3\S-451-10\ERZ



PLAT APPROVED
PLAT APPROVED
6/3/2011 Jg

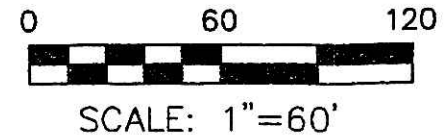

- STONE FOUND
- 5/8" REBAR FOUND UNLESS OTHERWISE NOTED
- 5/8" REBAR SET WITH I.D. CAP I.D. CAP MARKED "BAKER 6938"



DONALD C. BAKER SURVEYING
138 N. CLAY STREET
MILLERSBURG, OHIO 44654
PH. 330-674-4788
FAX 330-674-6027