


KNOX TOWNSHIP
N.E. QTR. SECTION 19
WASHINGTON TOWNSHIP
S.E. QTR. SECTION 18
T-19 N, R-15 W
HOLMES COUNTY, OHIO

201100072005
Filed for Record in
HOLMES COUNTY, OH
ANITA HALL, COUNTY RECORDER
06-23-2011 At 03:24 pm.
SMALL PLAT 40.00
OR Book 19 Page 1856 - 1856
ORV 226 page 3138

SURVEYED FOR: DAN RYAN

201100072005
Daniel Ryan
2474 W 7th
Cleveland, OH 44113


DAVID L. JR. and AMY R. LENTZ
O.R. 212-61

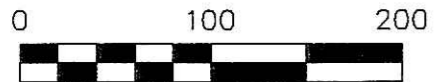

SCALE: 1"=100'

- ▲ R.R. SPIKE FOUND
- 5/8" REBAR FOUND UNLESS OTHERWISE NOTED
- 5/8" REBAR SET WITH I.D. CAP I.D. CAP MARKED "BAKER 6938"

REFERENCES
DEED VOL. 268 PAGE 350
O.R. 212 PAGE 61
DEED VOL. 278 PAGE 119
BEARINGS FROM PLAT VOL. 8 PAGE 256

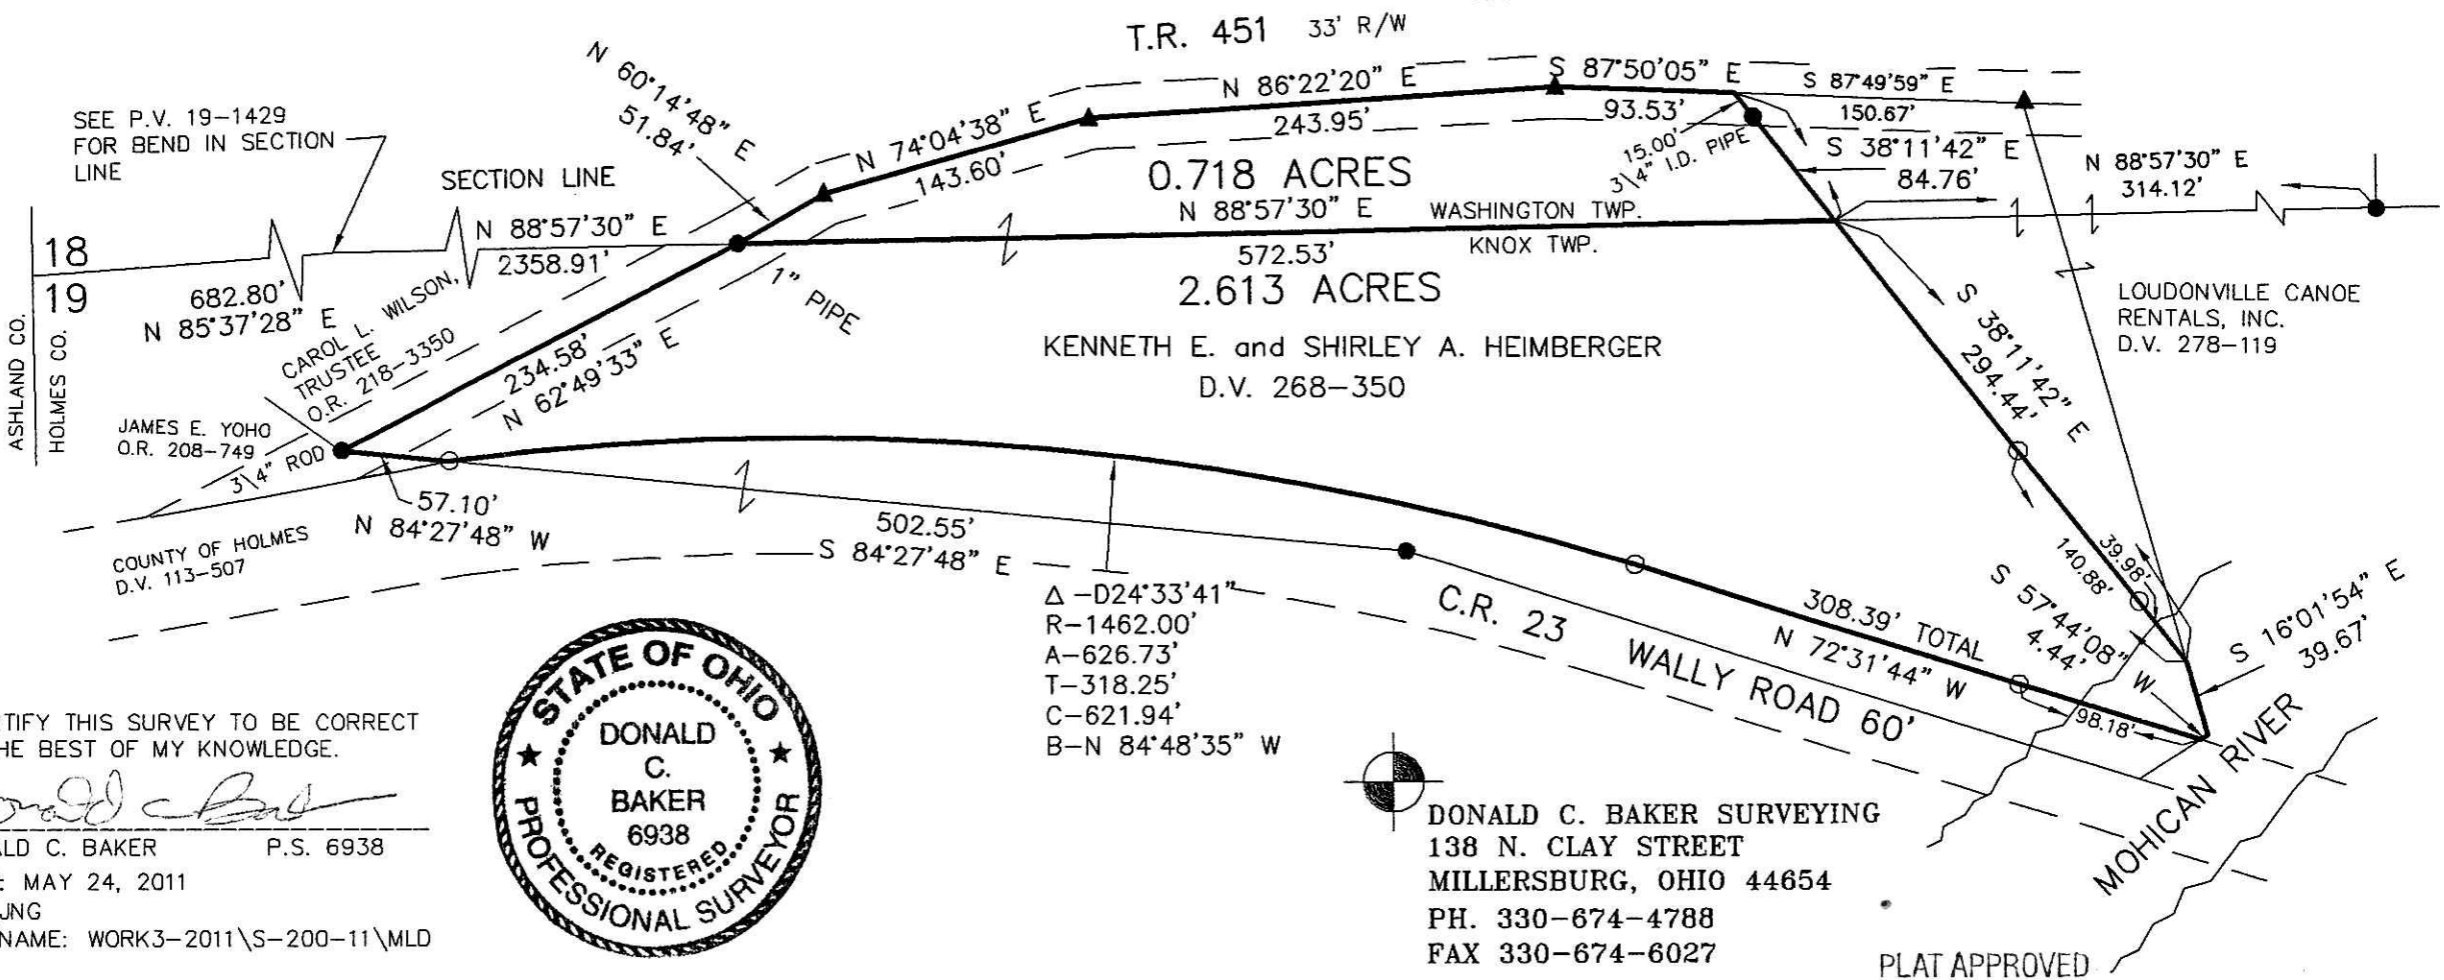

I CERTIFY THIS SURVEY TO BE CORRECT TO THE BEST OF MY KNOWLEDGE.

Donald C. Baker
DONALD C. BAKER P.S. 6938

DATE: MAY 24, 2011
FDB\JNG
FILE NAME: WORK3-2011\S-200-11\MLD



Δ -D24°33'41"
R-1462.00'
A-626.73'
T-318.25'
C-621.94'
B-N 84°48'35" W



DONALD C. BAKER SURVEYING
138 N. CLAY STREET
MILLERSBURG, OHIO 44654
PH. 330-674-4788
FAX 330-674-6027

PLAT APPROVED

6/3/2011