


PRAIRIE TOWNSHIP
 S.W. QTR. SECTION 32
 T-14 N; R-13 W
 HOLMES COUNTY, OHIO

EASEMENT SURVEY

Instrument 201100072302 DR Book Page 19 1870


201100072302
 FRENCH RIDGE
 TITLE
 MILLERSBURG OH

SURVEYED FOR: RICK DAY

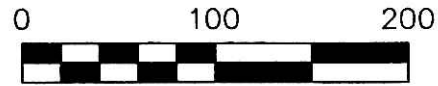

SCALE: 1"=100'

● 5/8" REBAR FOUND
 UNLESS OTHERWISE NOTED

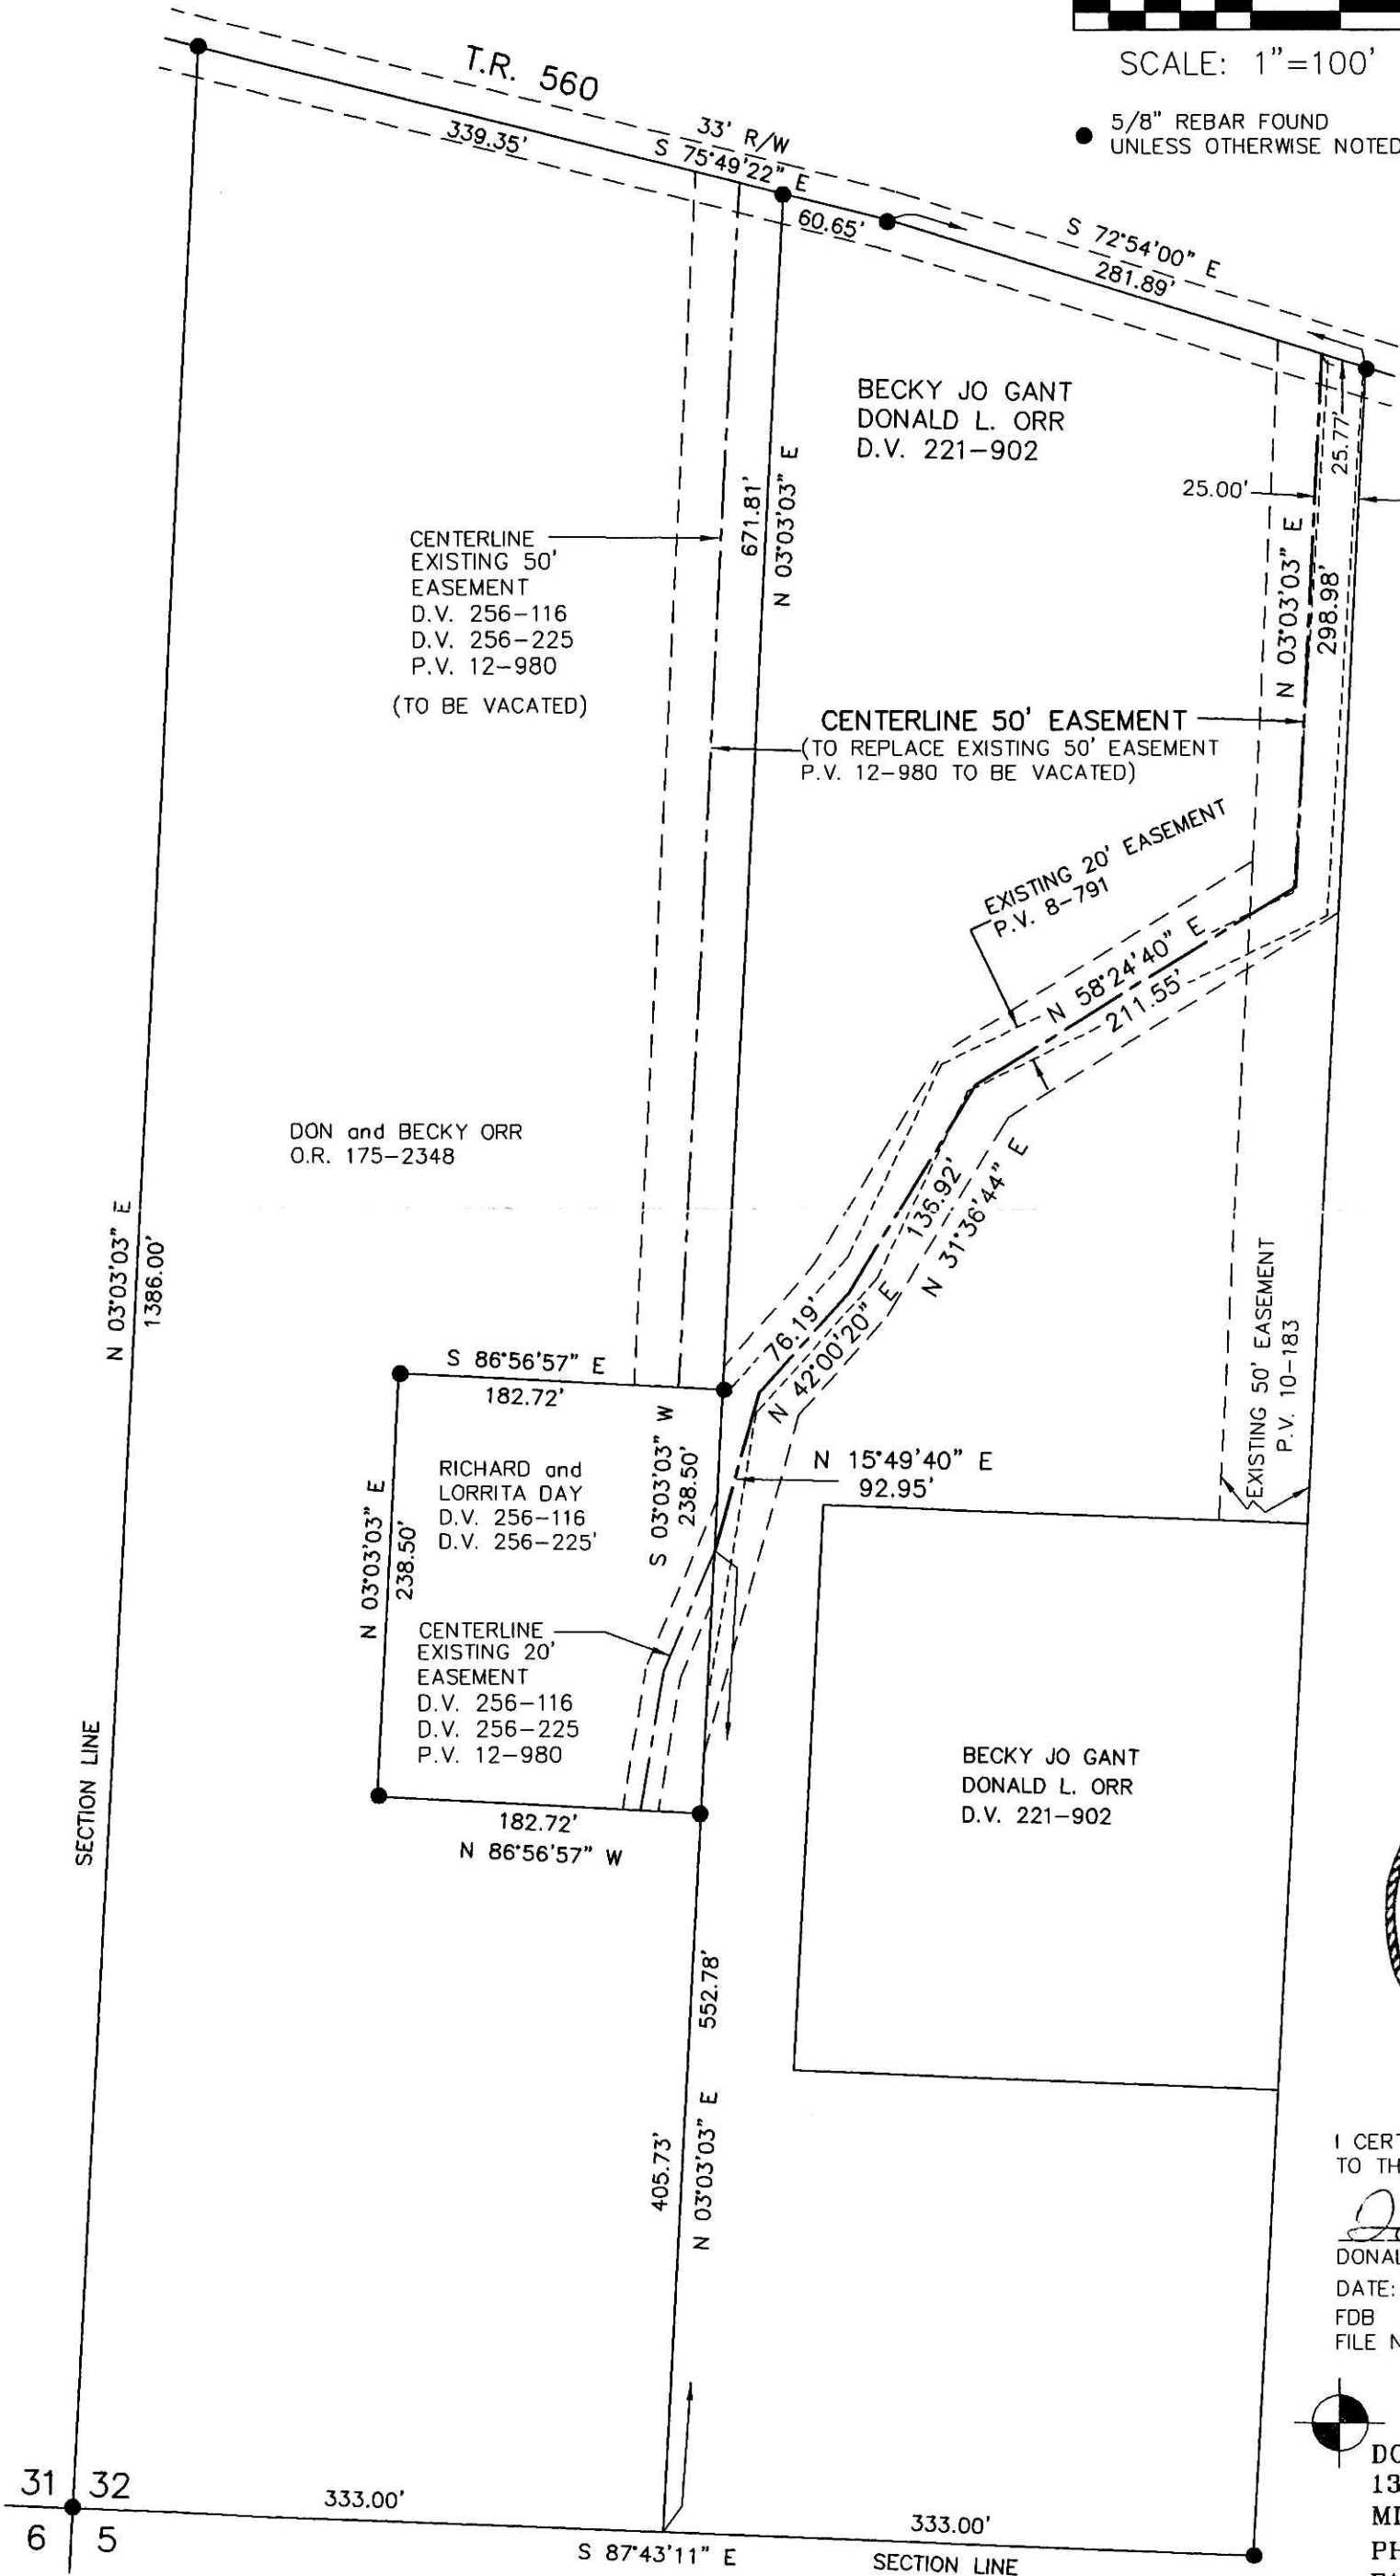

- REFERENCES
- DEED VOL. 256 PAGE 116
 - DEED VOL. 256 PAGE 225
 - DEED VOL. 221 PAGE 902
 - O.R. VOL. 175 PAGE 2348
 - PLAT VOL. 8 PAGE 791
 - PLAT VOL. 12 PAGE 980
 - PLAT VOL. 10 PAGE 183
 - BEARINGS FROM PLAT VOL. 12 PAGE 980

201100072302
 Filed for Record in
 HOLMES COUNTY, OH
 ANITA HALL, COUNTY RECORDER
 07-21-2011 At 10:31 am.
 SMALL PLAT 40.00
 DR Book 19 Page 1870 - 1870
 OR 227p 1300

PLAT APPROVED
 7/18/2011



I CERTIFY THIS SURVEY TO BE CORRECT TO THE BEST OF MY KNOWLEDGE.
 Donald C. Baker
 DONALD C. BAKER P.S. 6938
 DATE: JULY 8, 2011
 FDB
 FILE NAME: WORK4\RD-11\S-321-11\MLD

DONALD C. BAKER SURVEYING
 138 N. CLAY STREET
 MILLERSBURG, OHIO 44654
 PH. 330-674-4788
 FAX 330-674-6027