



SCALE: 1"=200'

- STONE FOUND
- 5/8" REBAR FOUND UNLESS OTHERWISE NOTED
- 5/8" REBAR SET WITH I.D. CAP I.D. CAP MARKED "BAKER 6938"



MECHANIC TOWNSHIP
N.E. QTR. SECTION 11
T-8 N; R-6 W
HOLMES COUNTY, OHIO

APPROVED FOR TRANSFER ONLY
NO SUDDIVISION PLAT REQUIRED
(O.R.C. 711.02 & 711.131
Lot(s) not for building unless
approved by Board of Health.
HOLMES CO. PLANNING COMM.

By DB Date 8-1-11

201100072490
Filed for Record in
HOLMES COUNTY, OH
ANITA HALL, COUNTY RECORDER
08-02-2011 At 03:16 pm.
SMALL PLAT 40.00
OR Book 19 Page 1873 - 1873
ORv 227 page 2130

SURVEYED FOR: NELSON KASER

REFERENCES

DEED VOL. 230 PAGE 532
O.R. VOL. 204 PAGE 248
O.R. VOL. 220 PAGE 3073
BEARINGS FROM PLAT VOL. 2 PAGE 461

201100072490
BLAIR BOWER ATTORNEY
MILLERSBURG OH 44654



I CERTIFY THIS SURVEY TO BE CORRECT TO THE BEST OF MY KNOWLEDGE.


Donald C. Baker

DONALD C. BAKER P.S. 6938

DATE: JULY 8, 2011

FDB\CJG

FILE NAME: WORK3\S-258-11\MLD

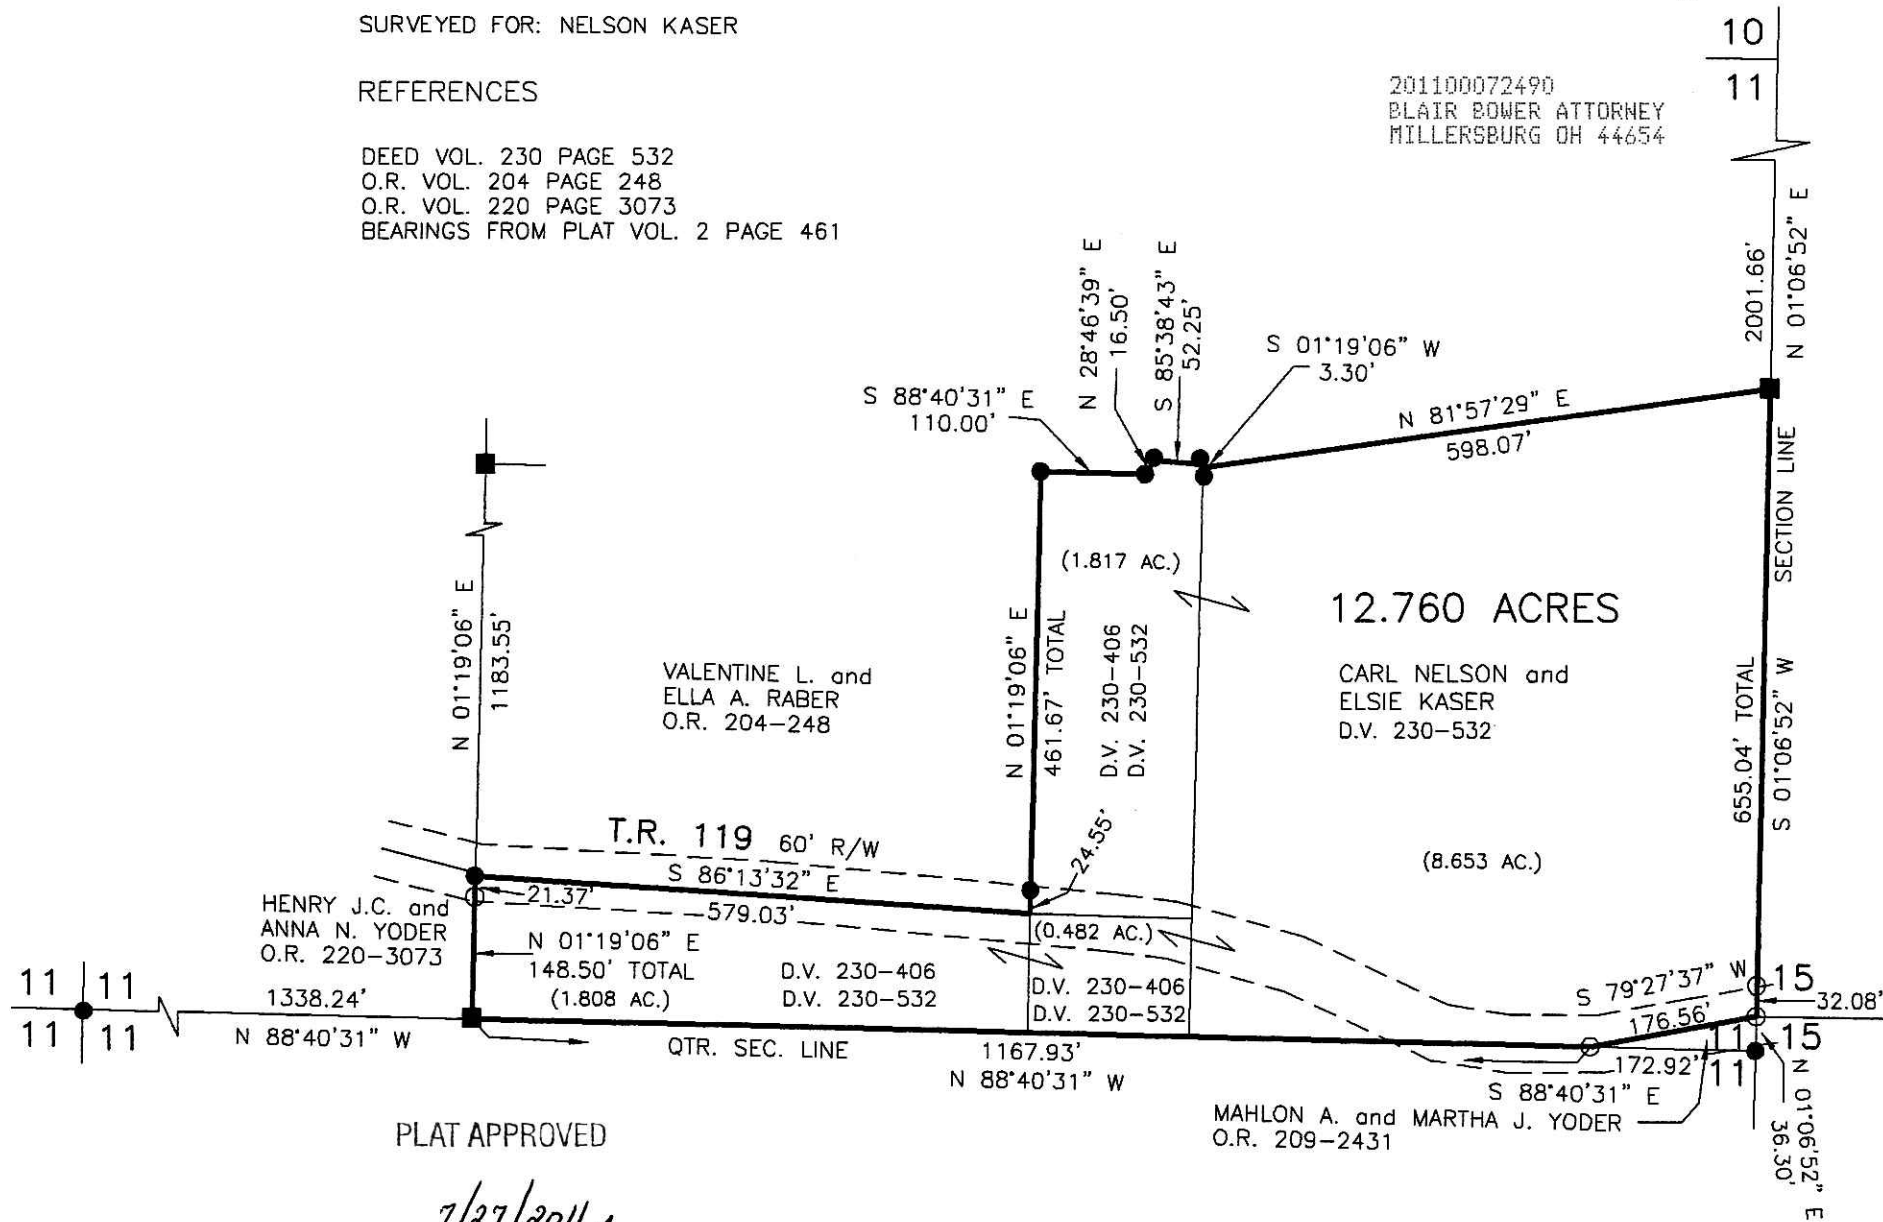

PLAT APPROVED

7/27/2011

DONALD C. BAKER SURVEYING
138 N. CLAY STREET
MILLERSBURG, OHIO 44654
PH. 330-674-4788
FAX 330-674-6027