

0 100 200



SCALE: 1"=100'

- ⊕ CONC. MONUMENT FOUND
- 5/8" REBAR FOUND UNLESS OTHERWISE NOTED
- 5/8" REBAR SET WITH I.D. CAP I.D. CAP MARKED "BAKER 6938"



MECHANIC TOWNSHIP  
N.W. QTR. SECTION 21  
T-8 N; R-7 W  
HOLMES COUNTY, OHIO

SURVEYED FOR: GREGORY GUTHRIE


REFERENCES

DEED VOL. 272 PAGE 125  
O.R. VOL. 24 PAGE 773  
O.R. 177 PAGE 94  
PLAT VOL. 16 PAGE 983  
PLAT VOL. 2 PAGE 106  
BEARINGS FROM MAP 5, SHEET 2 OF 5  
OF LAKE BUCKHORN PLAT

Instrument 201100072769 OR  
Book Page 19 1881

201100072769  
Filed for Record in  
HOLMES COUNTY, OH  
ANITA HALL, COUNTY RECORDER  
08-22-2011 At 03:36 pm.  
SMALL PLAT 40.00  
OR Book 19 Page 1881 - 1881  
ORV 227 pgs 3348r  
3350

201100072769  
FRENCH RIDGE TITLE  
MILLERSBURG OH 44654

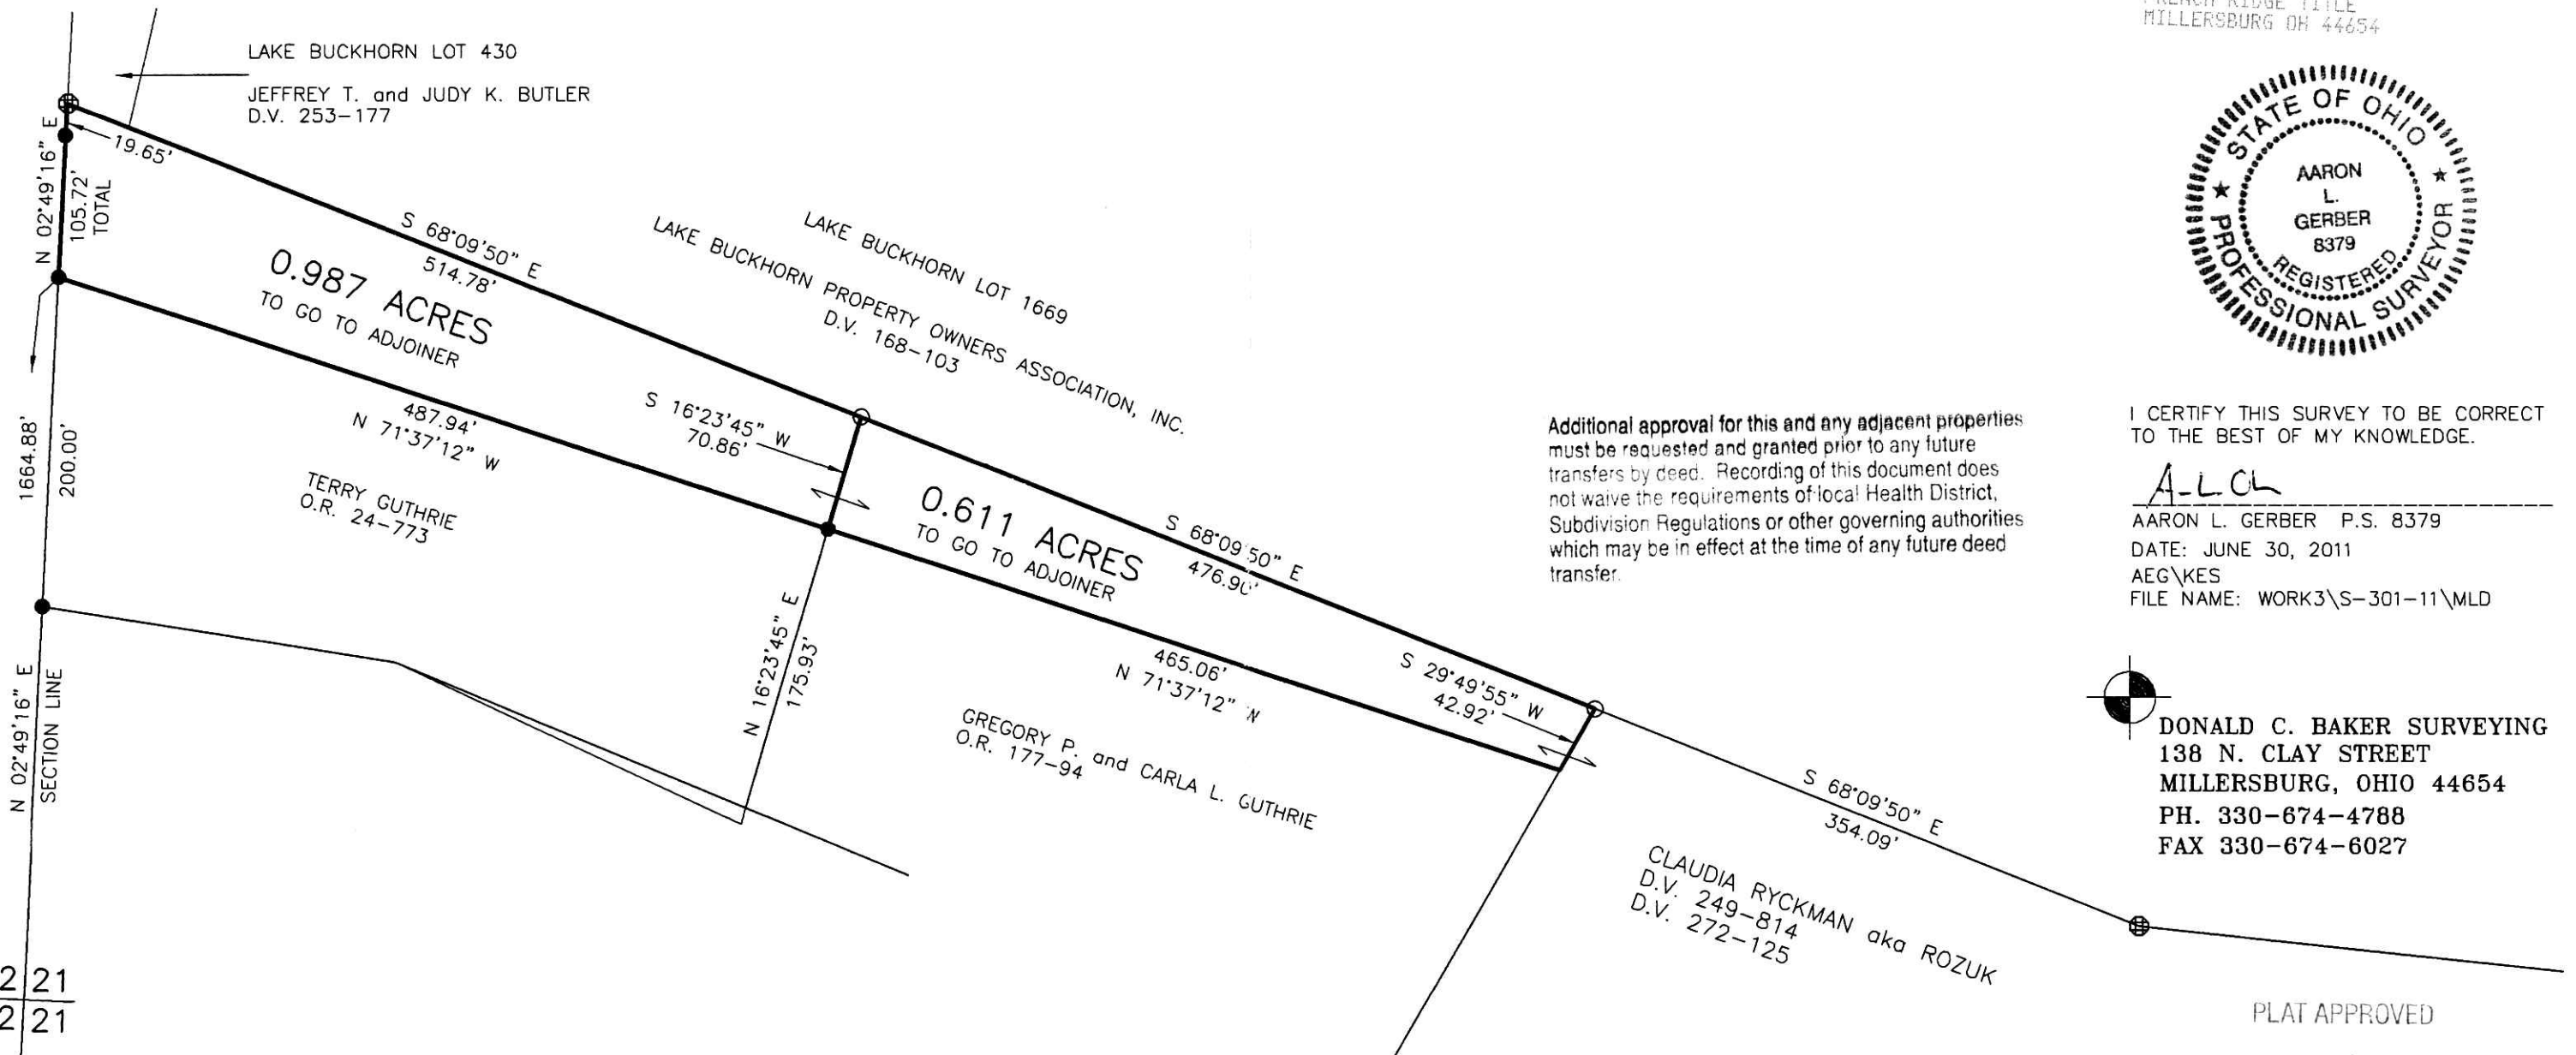

Additional approval for this and any adjacent properties must be requested and granted prior to any future transfers by deed. Recording of this document does not waive the requirements of local Health District, Subdivision Regulations or other governing authorities which may be in effect at the time of any future deed transfer.

I CERTIFY THIS SURVEY TO BE CORRECT TO THE BEST OF MY KNOWLEDGE.

A-L-G

AARON L. GERBER P.S. 8379  
DATE: JUNE 30, 2011  
AEG/KES  
FILE NAME: WORK3\S-301-11\MLD



DONALD C. BAKER SURVEYING  
138 N. CLAY STREET  
MILLERSBURG, OHIO 44654  
PH. 330-674-4788  
FAX 330-674-6027

PLAT APPROVED

8/18/2011

22 21  
22 21