


201100072947
Filed for Record in
HOLMES COUNTY OH
ANITA HALL, COUNTY RECORDER
09-06-2011 At 10:57 am.
SMALL PLAT 40.00
DR Book 19 Page 1890 - 1890

OR 228 p 664

201100072947
NONRDE STREET
TITLE
MILLERSBURG OH

APPROVED FOR TRANSFER ONLY
NO SUBDIVISION PLAT REQUIRED
(O.R.C. 711.09 & 711.131)
Lots) not for health unless
approved by the Health
HOLMES CO. PLANNING COMM.
By [Signature] Date 9/1/11

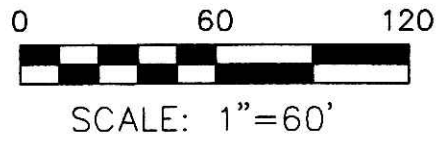


- STONE FOUND
- 5/8" REBAR FOUND
- 5/8" REBAR SET WITH I.D. CAP
- I.D. CAP MARKED "BAKER 6938"

REFERENCES

- DEED VOL. 209 PAGE 571
- O.R. VOL. 205 PAGE 318
- O.R. VOL. 216 PAGE 2353
- O.R. VOL. 169 PAGE 503
- O.R. VOL. 184 PAGE 1241
- O.R. VOL. 189 PAGE 173
- PLAT VOL. 3 PAGE 86-B
- PLAT VOL. 10 PAGE 514
- PLAT VOL. 8 PAGE 143
- PLAT VOL. 7 PAGE 105
- PLAT VOL. 7 PAGE 181
- PLAT VOL. 5 PAGE 44
- PLAT VOL. 18 PAGE 209
- BEARINGS FROM
- PLAT VOL. 18 PAGE 209

RESURVEY OF O.R. 205 PG. 318
PAINT TOWNSHIP
4TH. QTR., LOTS 1 & 2
T-10 N; R-5 W
HOLMES COUNTY, OHIO

SURVEYED FOR: KAUFMAN REALTY

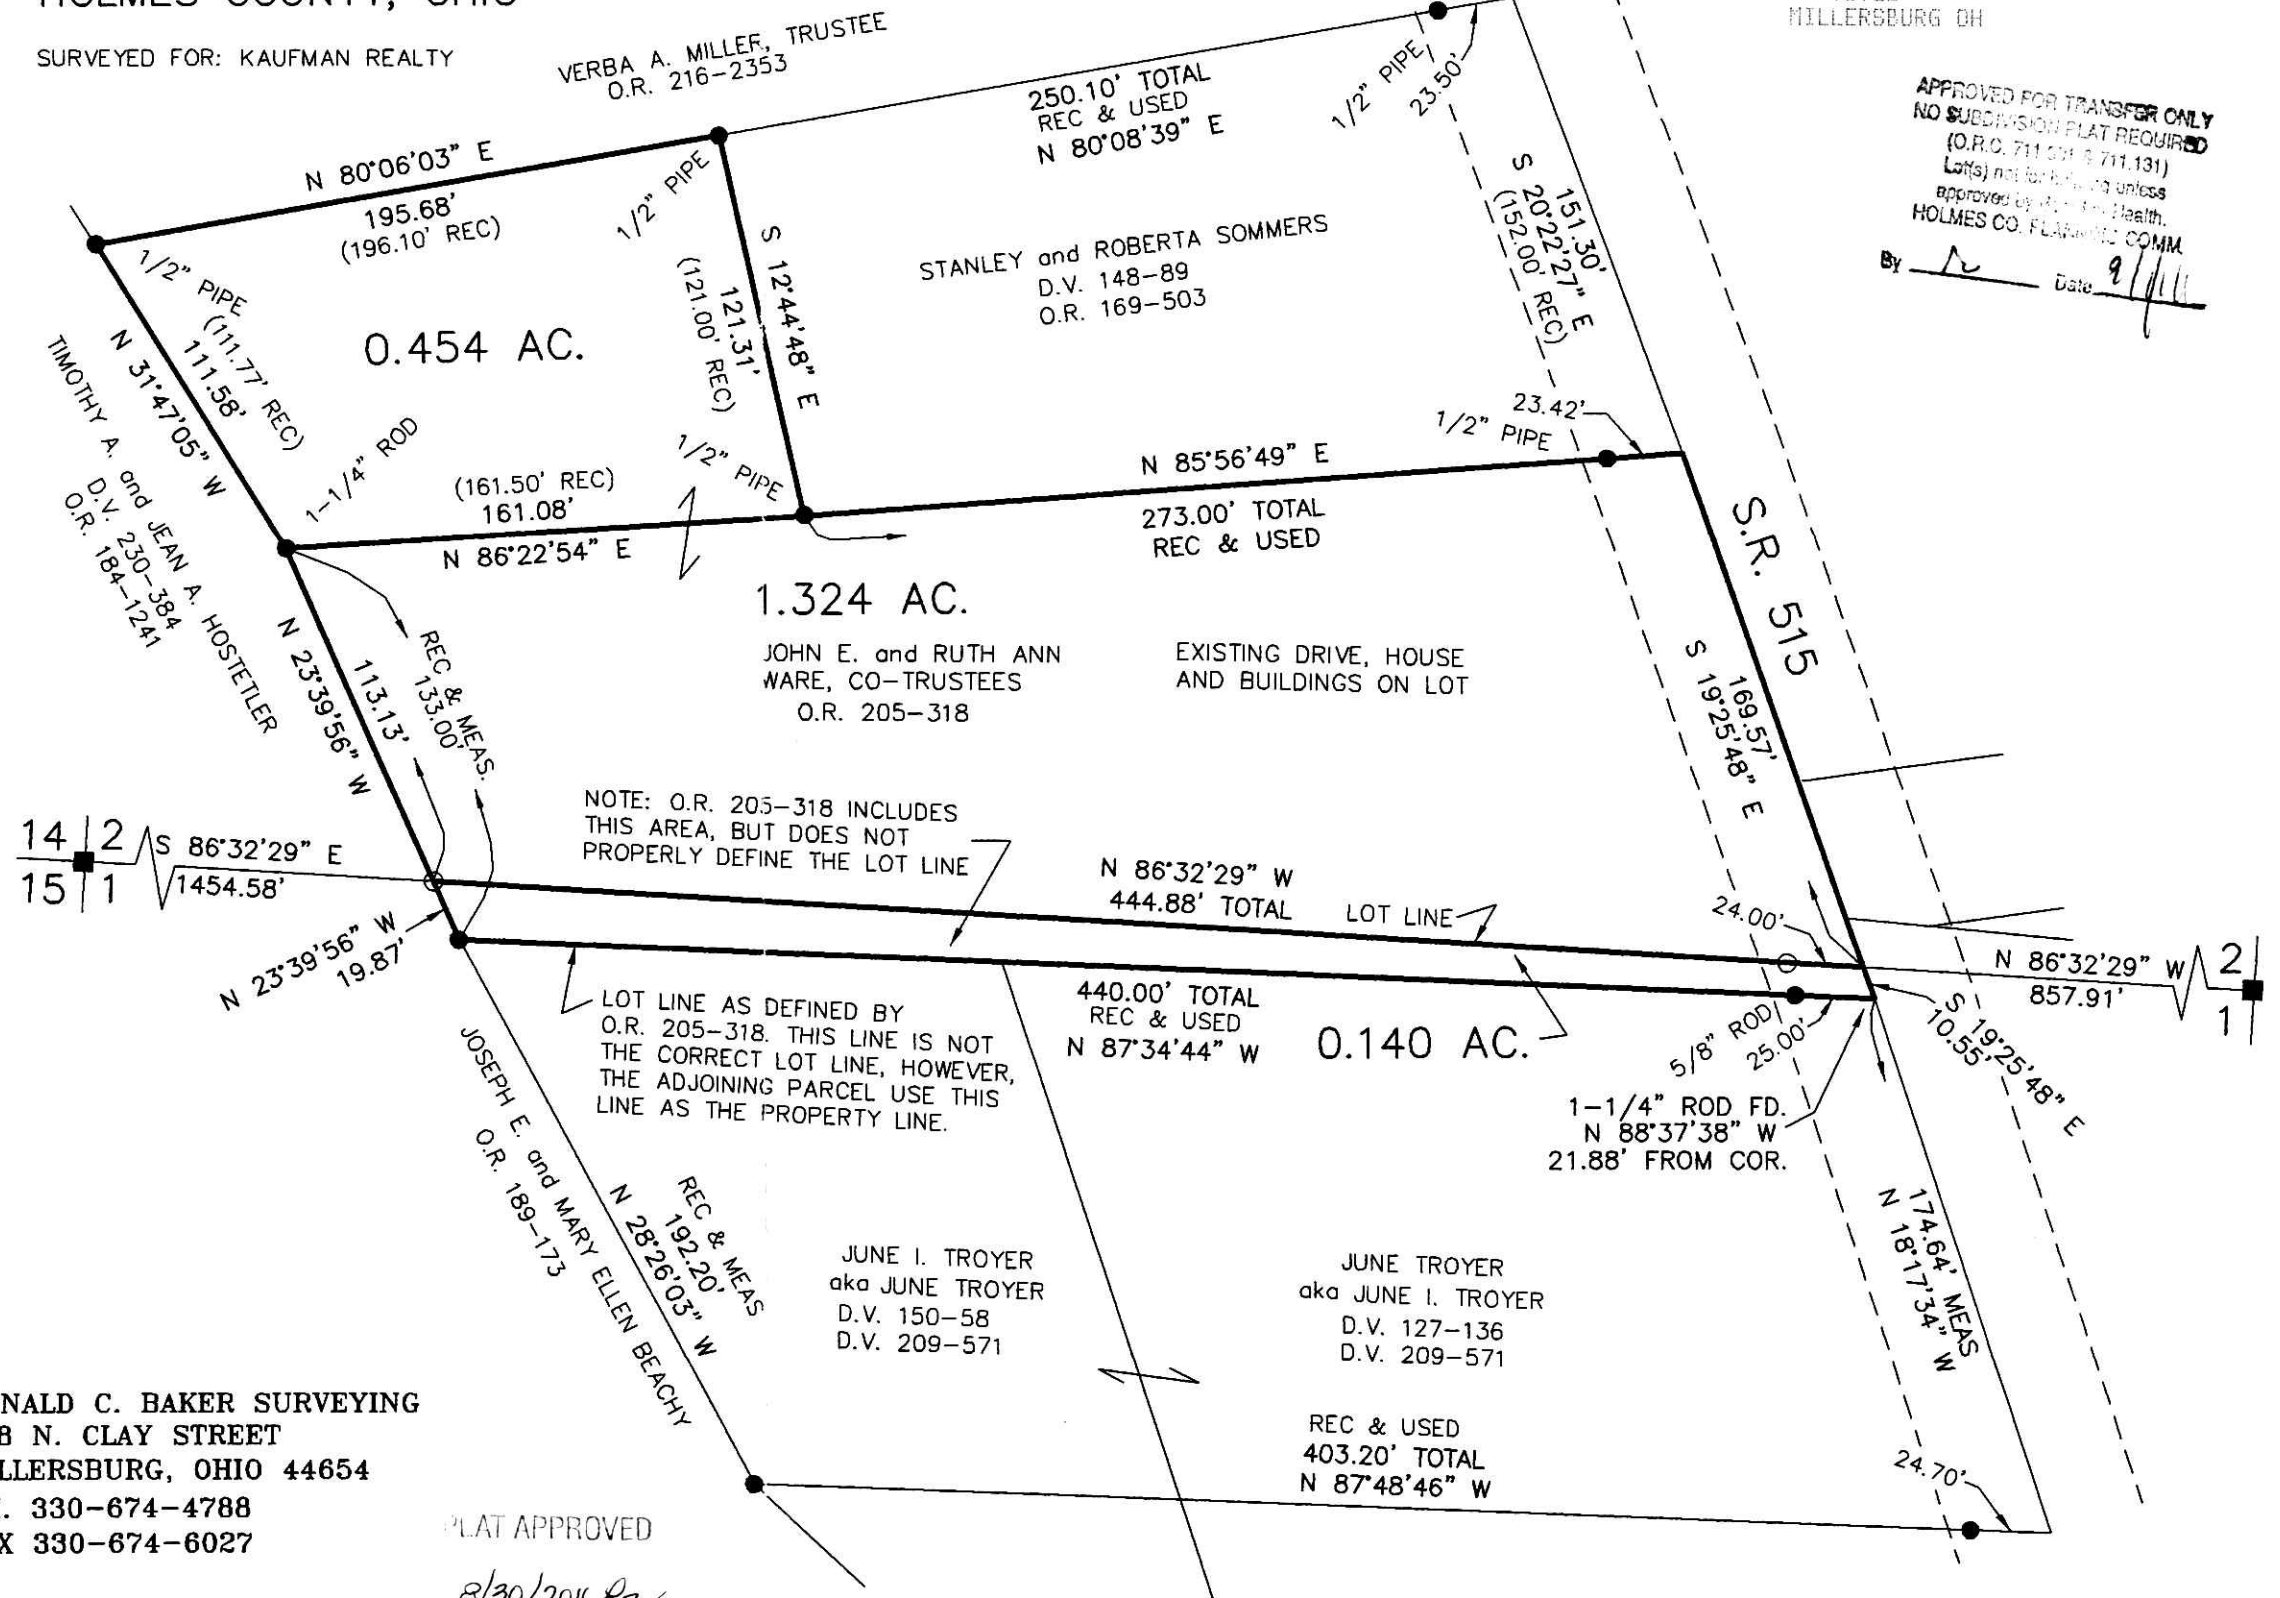

I CERTIFY THIS SURVEY TO BE CORRECT TO THE BEST OF MY KNOWLEDGE.

Donald C. Baker
DONALD C. BAKER P.S. 6938
DATE: AUG. 24, 2011
FDB/CG
FILE NAME: WORK4\S-386-11



DONALD C. BAKER SURVEYING
138 N. CLAY STREET
MILLERSBURG, OHIO 44654
PH. 330-674-4788
FAX 330-674-6027

PLAT APPROVED

8/30/2011 Rzy