

SWARTZ ACRES SUBDIVISION
LOT 3 (p. 2-403 & p. 2-408)

201100073131
Filed for Record in
HOLMES COUNTY, OH
ANITA HALL, COUNTY RECORDER
09-16-2011 At 02:15 pm.
SMALL PLAT 40.00
OR Book 19 Page 1903 - 1903
ORV 228 pg 1458



SCALE: 1"=100'

- STONE FOUND
- 5/8" REBAR FOUND UNLESS OTHERWISE NOTED
- 5/8" REBAR SET WITH I.D. CAP I.D. CAP MARKED "BAKER 6938"
- ⊗ DRILL HOLE

BERLIN TOWNSHIP
3RD. QTR., LOT 38
T-9 N; R-5 W
HOLMES COUNTY, OHIO



201100073131
CRITCHFIELD CRITCHFIELD & JOHNSTON
MILLERSBURG OH 44654

REFERENCES:

- DEED VOL. 278 PAGE 107
- O.R. VOL. 27 PAGE 211
- PLAT VOL. 2 PAGE 408
- PLAT VOL. 16 PAGE 415
- PLAT VOL. 17 PAGE 18
- PLAT VOL. 2 PAGE 295
- PLAT VOL. 17 PAGE 270
- BEARINGS FROM PLAT VOL. 17 PAGE 18

APPROVED FOR TRANSFER ONLY
NO SUBDIVISION PLAT REQUIRED
(O.R.C. 711.001 & 711.131)
Lot(s) not for building unless
approved by Board of Health.
HOLMES CO. PLANNING COMM.

By Date 9/2/11

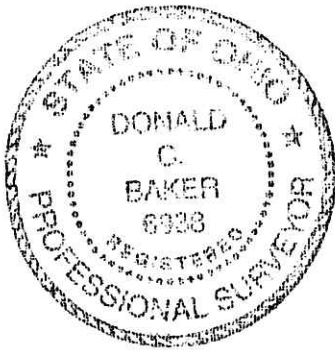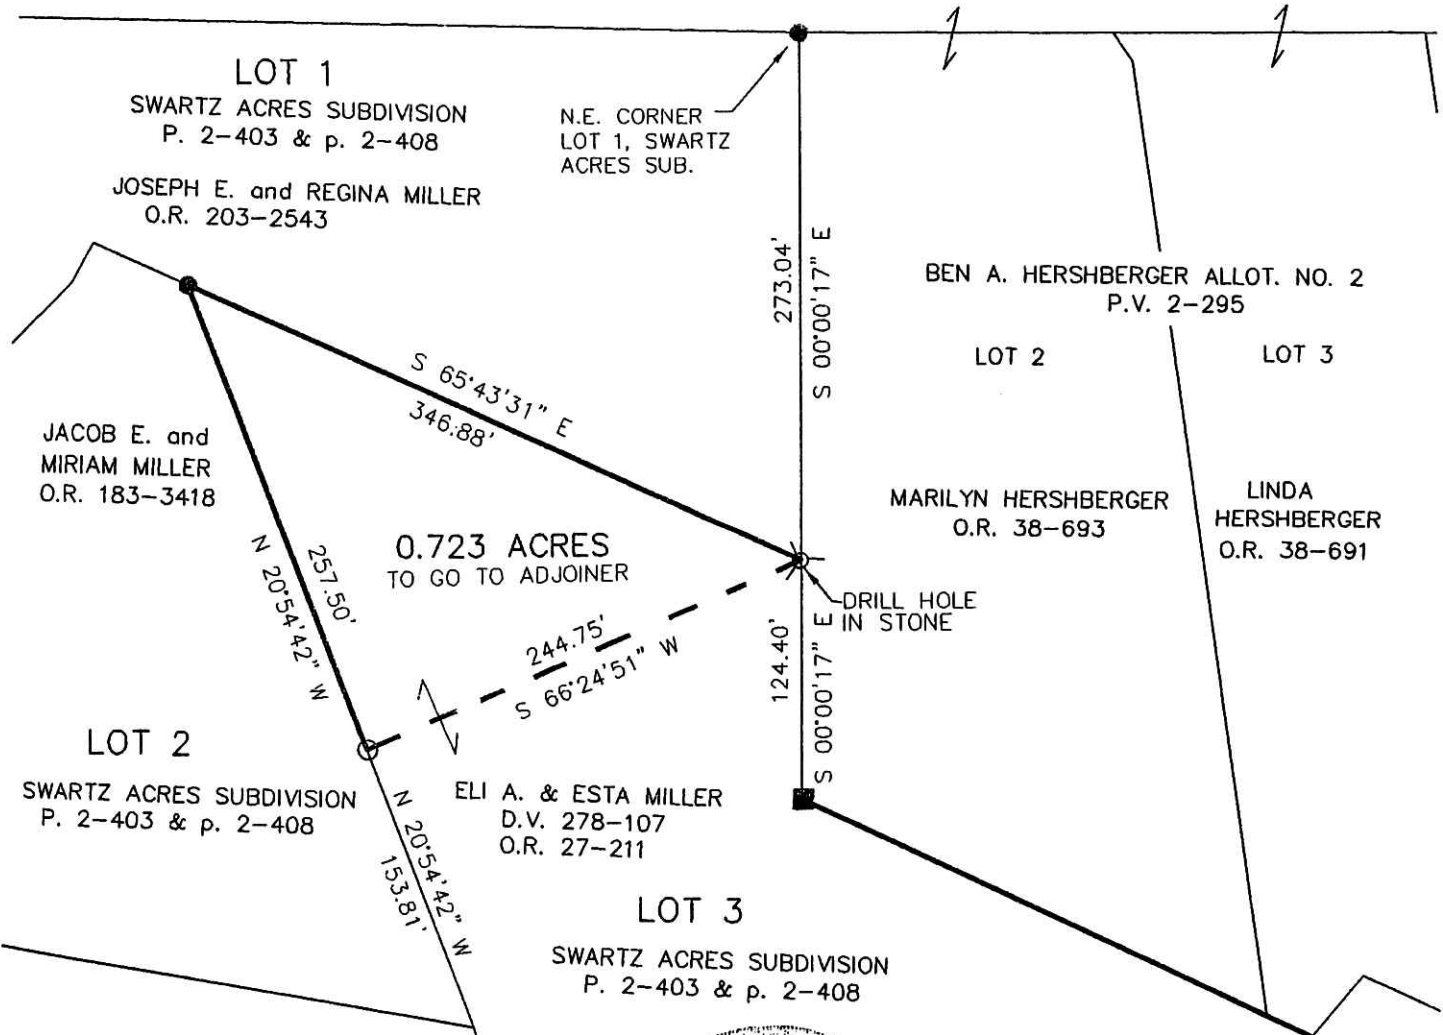

I CERTIFY THIS SURVEY TO BE CORRECT TO THE BEST OF MY KNOWLEDGE.

Donald C. Baker
DONALD C. BAKER P.S. 6938

DATE: APRIL 20, 2010
REVISED: FEB. 16, 2011
FDB/KES
WORK4\S-124-10\MLD

PLAT APPROVED

3/25/2011



DONALD C. BAKER SURVEYING
138 N. CLAY STREET
MILLERSBURG, OHIO 44654
PH. 330-674-4788
FAX 330-674-6027