


PAINT TOWNSHIP
S.E. QTR. SECTION 26
T-15 N; R-11 W
HOLMES COUNTY, OHIO

SURVEYED FOR: JOE MILLER JR.

REFERENCES

- DEED VOL. 273 PAGE 644
- O.R. VOL. 54 PAGE 744
- O.R. VOL. 62 PAGE 985
- O.R. VOL. 185 PAGE 2944
- PLAT VOL. 2 PAGES 321 & 416
- PLAT VOL. 17 PAGE 546
- PLAT VOL. 19 PAGE 592
- BEARINGS FROM PLAT VOL. 19 PAGE 592

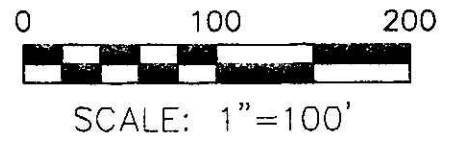


- 5/8" REBAR FOUND UNLESS OTHERWISE NOTED
- 5/8" REBAR SET WITH I.D. CAP I.D. CAP MARKED "BAKER 6938"

Instrument 201100073220 OR Book Page 19 1907


201100073220
Filed for Record in
HOLMES COUNTY, OH
UNITA HALL, COUNTY RECORDER
09-22-2011 at 09:34 AM
SMALL PLAT 40.00
OR Book 15 Page 1907 - 1907
OR 228 pgs 1915 + 1918

201100073220
CAROL A
STEINEL ATTY
MILLERSBURG OH

JOE JR. and RUTH MILLER
D.V. 209-795
D.V. 213-185
D.V. 273-644

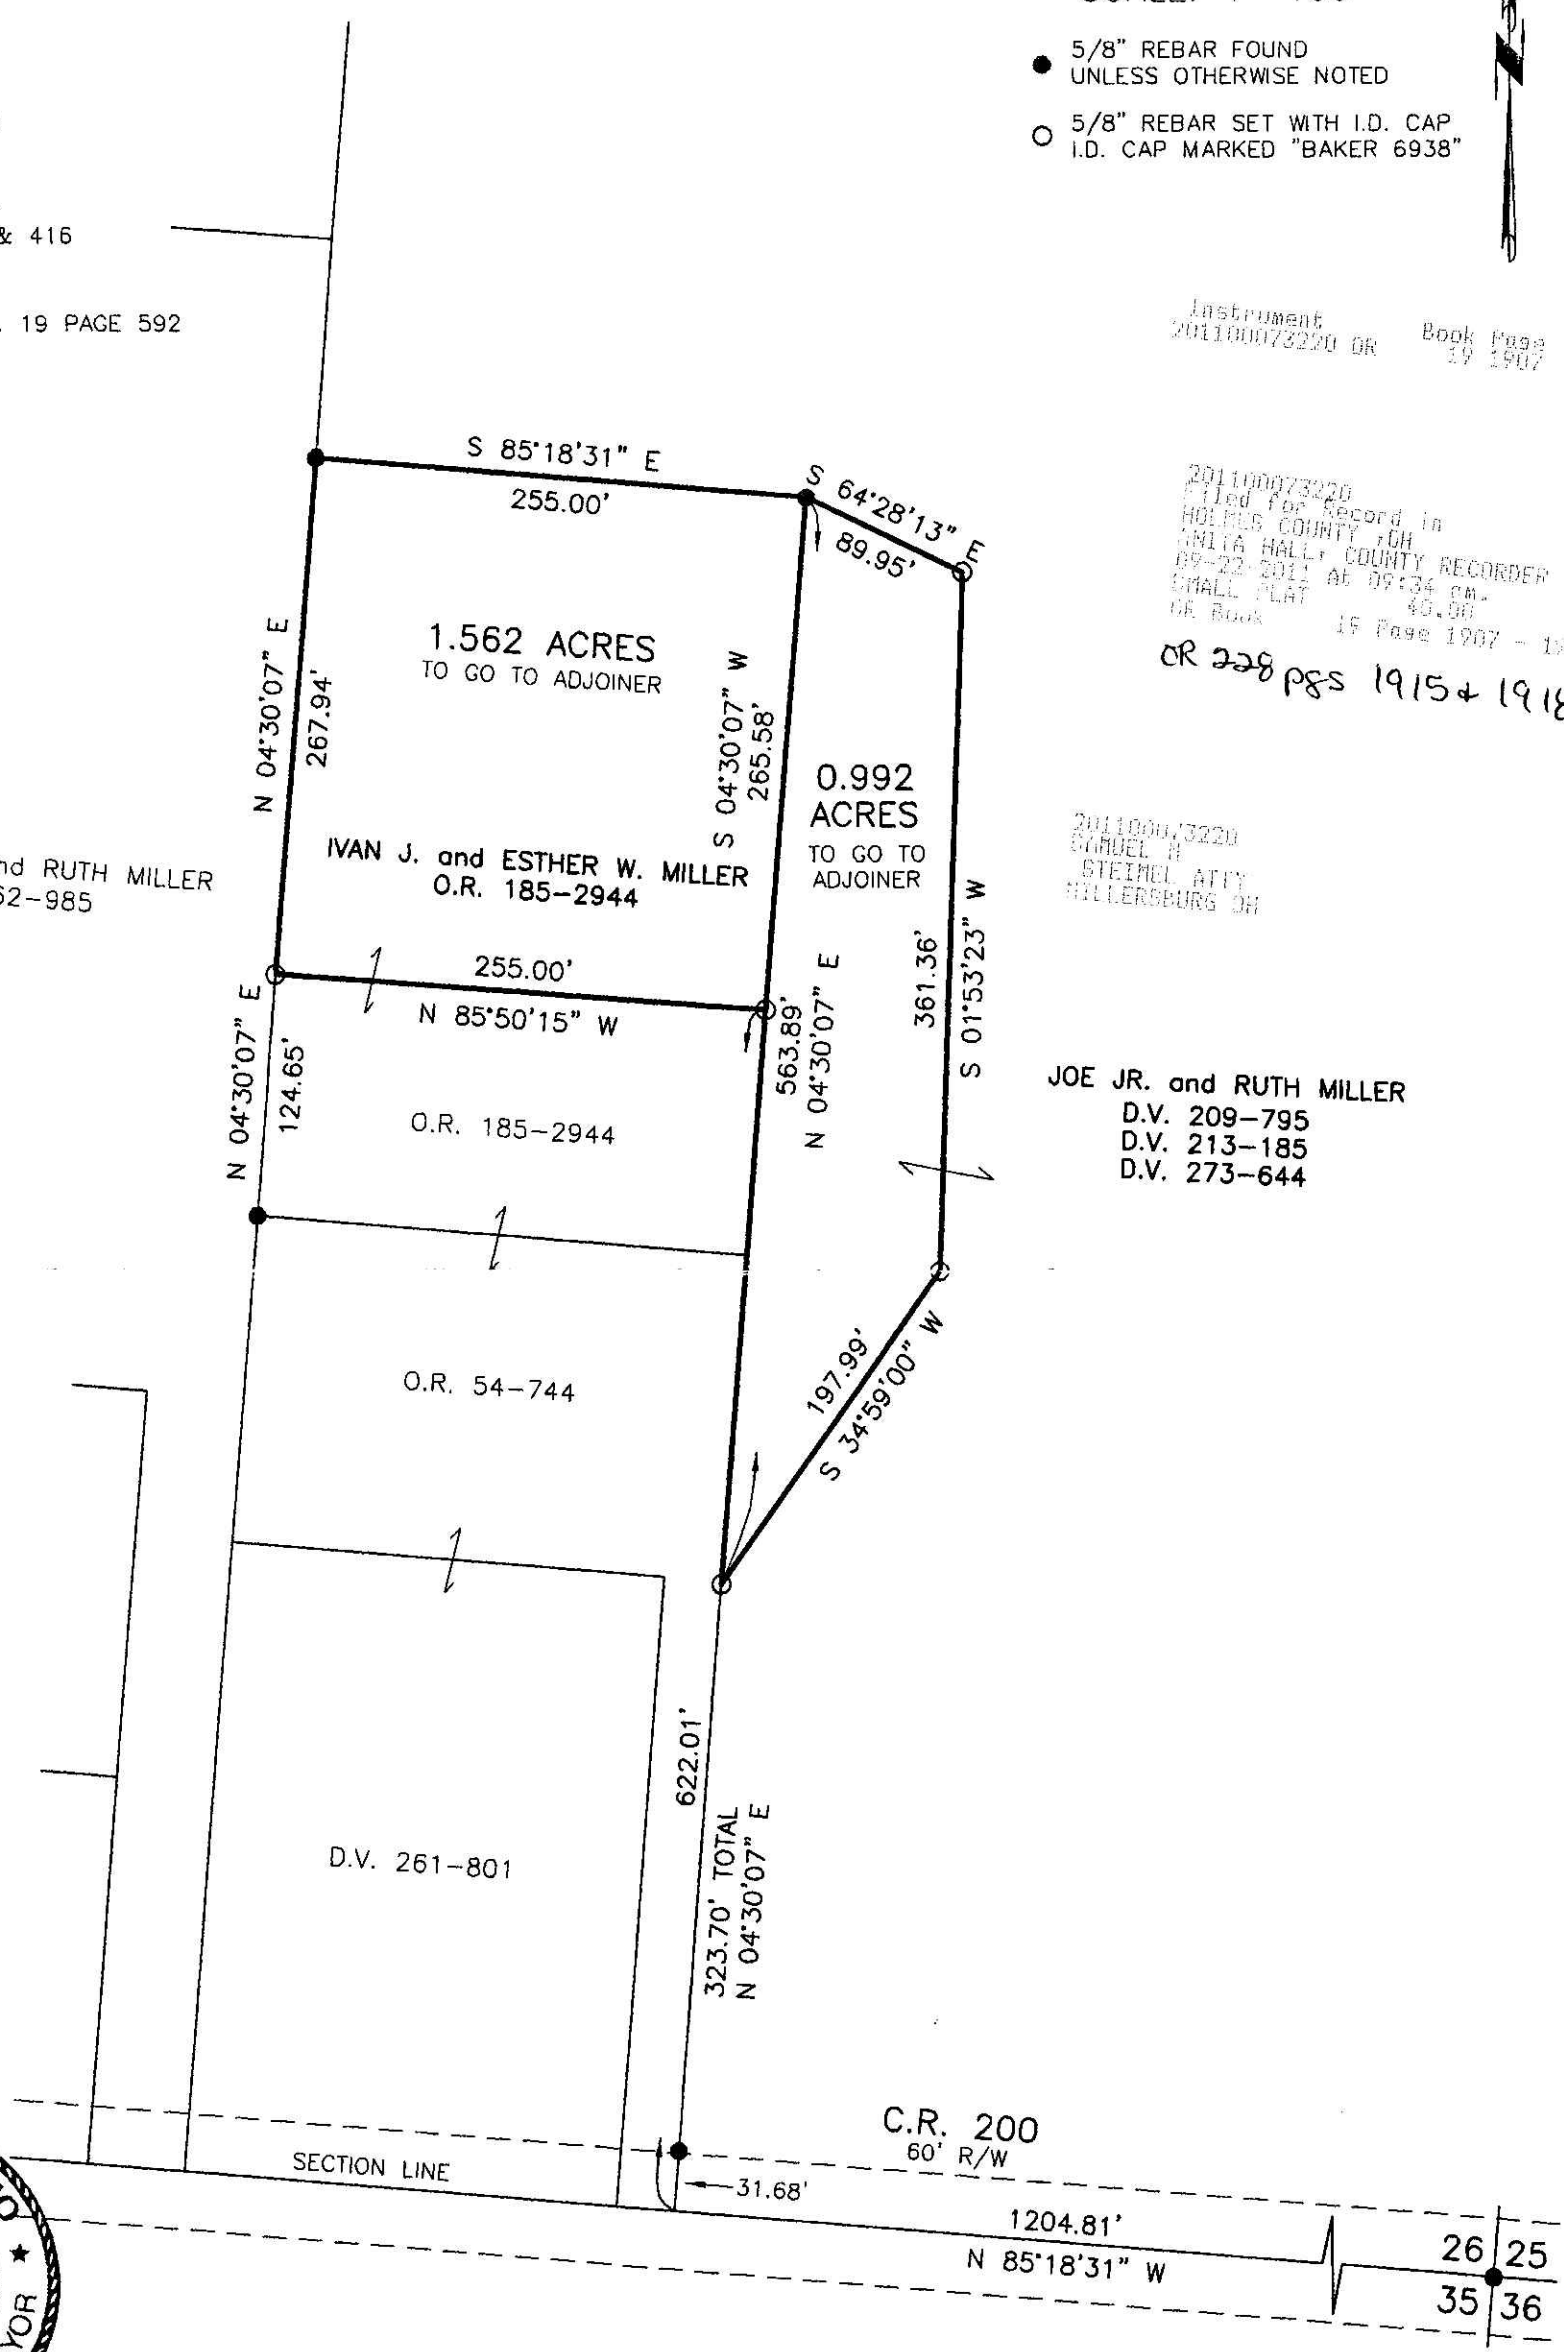

JOE J. JR. and RUTH MILLER
O.R. 62-985

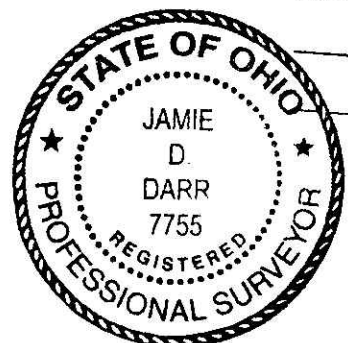

APPROVED FOR TRANSFER ONLY
NO SURVEYING PLAT REQUIRED
(O.R.C. 711.01 & 711.131
Lot) not for use unless
approved by Board of Health,
HOLMES CO. PLANNING COMM.
By _____ Date _____

PLAT APPROVED
6/20/2011 Rg

DONALD C. BAKER SURVEYING
138 N. CLAY STREET
MILLERSBURG, OHIO 44654
PH. 330-674-4788
FAX 330-674-6027

I CERTIFY THIS SURVEY TO BE CORRECT
TO THE BEST OF MY KNOWLEDGE.

JAMIE D. DARR P.S. 7755
DATE: OCT. 28, 2010
JDD\CJG
FILE NAME: WORK3\S-251B-10\ERZ