


201100073438
 Filed for Record in
 HOLMES COUNTY, OH
 ANITA HALL, COUNTY RECORDER
 10-04-2011 At 12:15 pm.
 SMALL PLAT 40.00
 OR Book 19 Page 1915 - 1915
 OR 228p 3209

201100073438
 PAUL A
 MILLER LAW
 MILLERSBURG OH

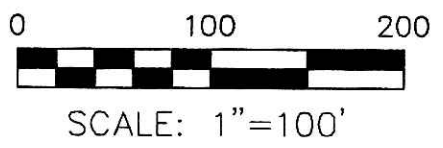

- ▲ R.R. SPIKE FOUND
- 5/8" REBAR FOUND UNLESS OTHERWISE NOTED
- 5/8" REBAR SET WITH I.D. CAP I.D. CAP MARKED "BAKER 6938"

BERLIN TOWNSHIP
 1ST. QTR., LOT 19
 T-9 N; R-6 W
 HOLMES COUNTY, OHIO


SURVEYED FOR: BRAD SCHMUCKER

REFERENCES

- O.R. VOL. 196 PAGE 2781
- O.R. VOL. 201 PAGE 3350
- PLAT VOL. 19 PAGE 103
- PLAT VOL. 17 PAGE 43
- BEARINGS FROM
- PLAT VOL. 19 PAGE 103


KIMBERLY K. KAUFMAN
 O.R. 173-803
 O.R. 196-2781

THE 0.005 AC. TRACT AND THE
 0.488 AC. TRACT TO GO TO
 ADJOINER.

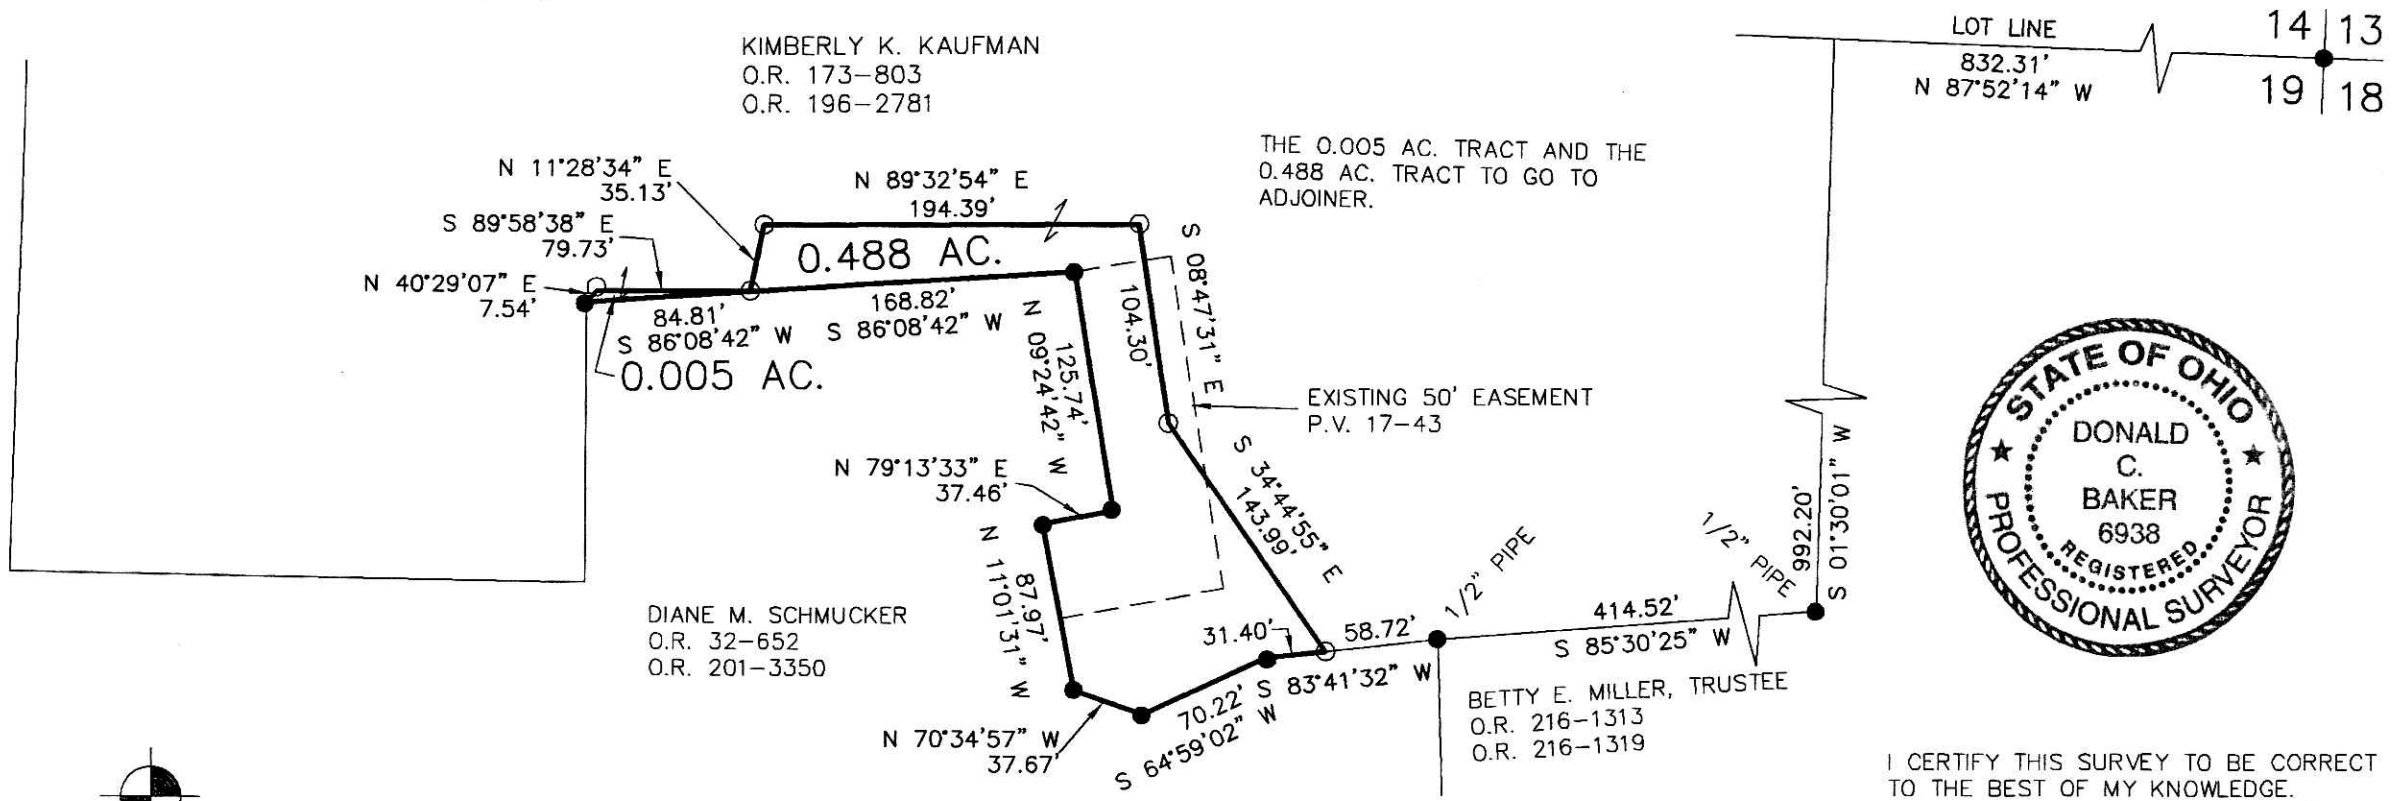

I CERTIFY THIS SURVEY TO BE CORRECT
 TO THE BEST OF MY KNOWLEDGE.

Donald C Baker
 DONALD C. BAKER P.S. 6938
 DATE: JULY 12, 2011
 ALG/KES
 FILE NAME: WORK4\S-292-11

 DONALD C. BAKER SURVEYING
 138 N. CLAY STREET
 MILLERSBURG, OHIO 44654
 PH. 330-674-4788
 FAX 330-674-6027

APPROVED FOR TRANSFER ONLY
 NO SUBDIVISION PLAT REQUIRED
 (O.R.C. 711.07 & 711.131)
 Lot(s) not for bonding unless
 approved by Board of Health.
 HOLMES CO. PLANNING COMM.
 By *MH* Date *7/29/11*

PLAT APPROVED
7/28/2011