

HAWK'S LANDING SUBDIVISION, PHASE 1
 LOT 13 (P.V. 19-665)
 HAWK'S LANDING SUBDIVISION, PHASE 2
 LOT 14 (P.V. 2-446)

BERLIN TOWNSHIP
 4TH. QTR., LOT 1
 T-9 N; R-6 W
 HOLMES COUNTY, OHIO

SURVEYED FOR: IVAN YODER BUILDERS

REFERENCES

- O.R. VOL. 178 PAGE 1310
- O.R. VOL. 219 PAGE 1338
- PLAT VOL. 2 PAGE 446
- PLAT VOL. 19 PAGE 665
- BEARINGS FROM PLAT VOL. 19 PAGE 665




I CERTIFY THIS SURVEY TO BE CORRECT TO THE BEST OF MY KNOWLEDGE.

Donald C. Baker
 DONALD C. BAKER P.S. 6938
 DATE: SEPT. 8, 2011
 FDB\CJG
 FILE NAME: WORK3\S-423-11\ERZ

201100073574
 Filed for Record in
 HOLMES COUNTY, OH
 ANITA HALL, COUNTY RECORDER
 10-13-2011 AT 11:25 am.
 SMALL PLAT 40.00
 OR Book 19 Page 1924 - 1924
 OR 229 pgs 355 + 358

Instrument 201100073574 OR
 Book Page 19 1924

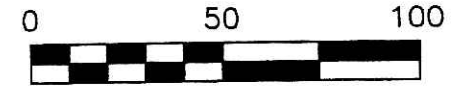

SCALE: 1"=50'


- 5/8" REBAR FOUND UNLESS OTHERWISE NOTED
- 5/8" REBAR SET WITH I.D. CAP I.D. CAP MARKED "BAKER 6938"

NOTE: THESE PARCELS TO GO TO ADJOINER ONLY.

APPROVED FOR TRANSFER ONLY
 NO SUBDIVISION PLAT REQUIRED
 (O.R.C. 711.31 & 711.131
 Lot(s) not for L.D. unless
 approved by Board of Health,
 HOLMES CO. PLANNING COMM.

By *JB* Date 10-5-11

Additional approval for this and any adjacent properties must be requested and granted prior to any future transfers by deed. Recording of this document does not waive the requirements of local Health District, Subdivision Regulations or other governing authorities which may be in effect at the time of any future deed transfer.

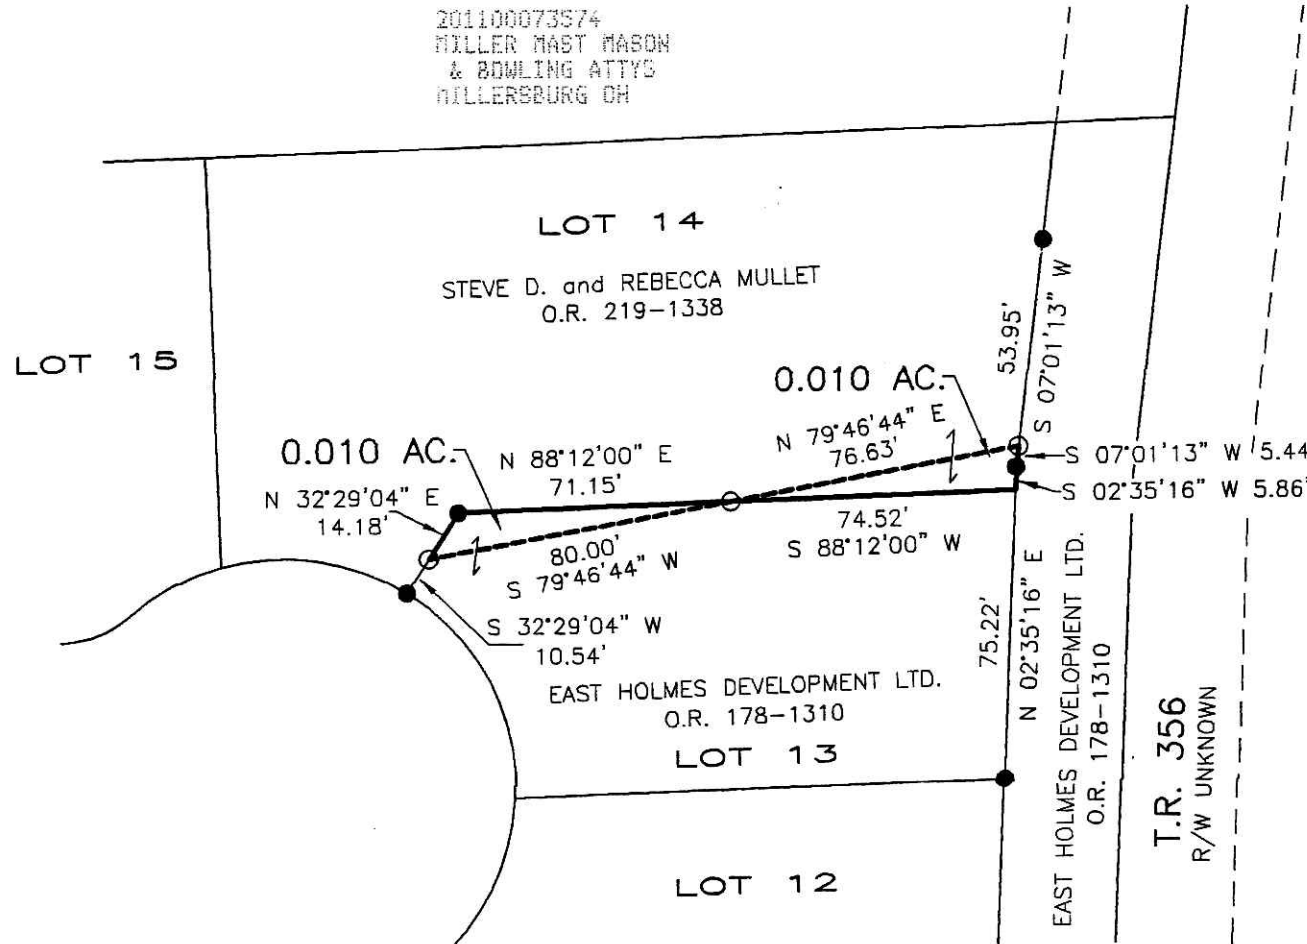


APPROVED FOR TRANSFER ONLY
 NO SUBDIVISION PLAT REQUIRED
 (O.R.C. 711.31 & 711.131
 Lot(s) not for L.D. unless
 approved by Board of Health,
 HOLMES CO. PLANNING COMM.

By *JB* Date 10-5-11

PLAT APPROVED

9/30/2011

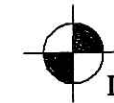

DONALD C. BAKER SURVEYING
 138 N. CLAY STREET
 MILLERSBURG, OHIO 44654
 PH. 330-674-4788
 FAX 330-674-6027