

BERLIN TOWNSHIP
4TH. QTR., LOT 16
T-9 N; R-6 W
HOLMES COUNTY, OHIO

201100073788
Filed for Record in
HOLMES COUNTY, OH
ANITA HALL, COUNTY RECORDER
10-27-2011 09:57 am.
SMALL PLAT 40.00
OR Book 19 Page 1940 - 1940


OR 229 p 1399

SURVEYED FOR: JOAS TROYER JR.

REFERENCES

DEED VOL. 270 PAGE 751
DEED VOL. 273 PAGE 928
O.R. VOL. 196 PAGE 916
PLAT VOL. 10 PAGE 501
PLAT VOL. 14 PAGE 949
BEARINGS FROM PLAT VOL. 14 PAGE 949

201100073788
MONROE STREET
TITLE
MILLERSBURG OH

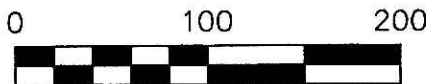

SCALE: 1"=100'

- 5/8" REBAR FOUND UNLESS OTHERWISE NOTED
- 5/8" REBAR SET WITH I.D. CAP I.D. CAP MARKED "BAKER 6938"

APPROVED FOR TRANSFER ONLY
NO SUBDIVISION PLAT REQUIRED
(O.R.C. 711.01 & 711.131
Lot(s) not for building unless
approved by Board of Health.
HOLMES CO. PLANNING COMM.

By mt Date 9/1/11



I CERTIFY THIS SURVEY TO BE CORRECT TO THE BEST OF MY KNOWLEDGE.

Donald C. Baker

DONALD C. BAKER P.S. 6938


DATE: JULY 1, 2011

KES\CJG

FILE NAME: WORK3\S-287-11\MLD

PLAT APPROVED

8/29/2011

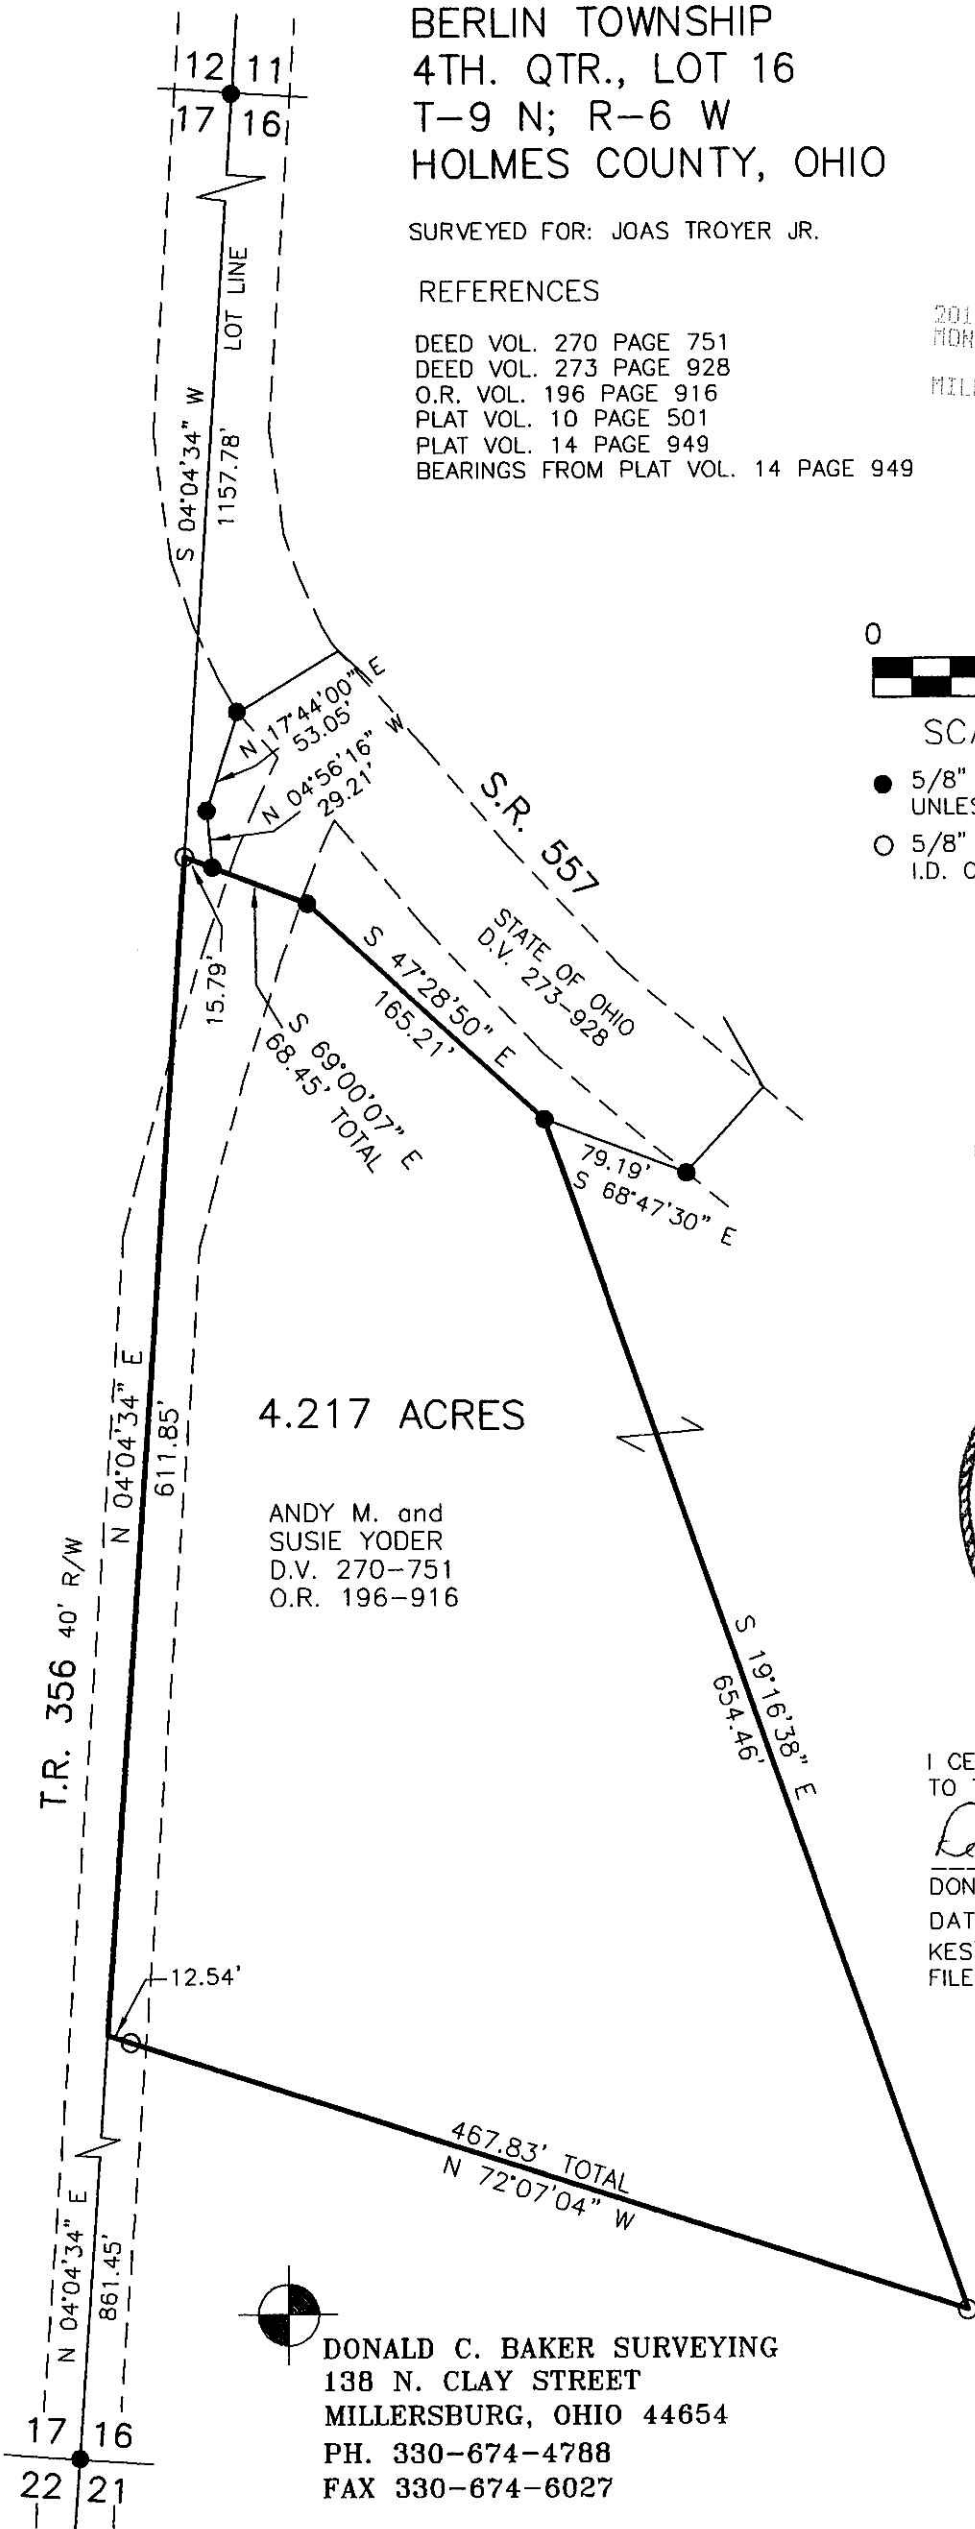

DONALD C. BAKER SURVEYING
138 N. CLAY STREET
MILLERSBURG, OHIO 44654
PH. 330-674-4788
FAX 330-674-6027