

201100073814  
 Filed for Record in  
 HOLMES COUNTY, OH  
 ANITA HALL, COUNTY RECORDER  
 10-28-2011 At 09:38 am.  
 FLAT FEE 43.20  
 DR Book 19 Page 1943 - 1943  
 OR 229 p 1532

201100073814  
 HEARTLAND  
 TITLE  
 MILLERSBURG OH


RIPLEY TOWNSHIP  
 S.E. & S.W. QTRS. SECTION 2  
 T-17 N; R-14 W  
 HOLMES COUNTY, OHIO

SURVEYED FOR: ROBERT McCARTNEY


REFERENCES

- |                         |                                     |
|-------------------------|-------------------------------------|
| DEED VOL. 125 PAGE 129  | PLAT VOL. 11 PAGE 92                |
| DEED VOL. 156 PAGE 537  | PLAT VOL. 13 PAGE 180               |
| DEED VOL. 251 PAGE 815  | PLAT VOL. 14 PAGE 271               |
| DEED VOL. 276 PAGE 778  | PLAT VOL. 15 PAGE 122               |
| DEED VOL. 279 PAGE 17   | PLAT VOL. 16 PAGES 329, 479 & 700   |
| O.R. VOL. 20 PAGE 413   | PLAT VOL. 17 PAGE 144               |
| O.R. VOL. 167 PAGE 607  | PLAT VOL. 18 PAGES 754 & 825        |
| O.R. VOL. 172 PAGE 3091 | PLAT VOL. 19 PAGES 666, 1115 & 1791 |
| O.R. VOL. 173 PAGE 963  |                                     |
| O.R. VOL. 175 PAGE 2275 |                                     |
| O.R. VOL. 188 PAGE 2449 |                                     |
| O.R. VOL. 199 PAGE 583  |                                     |
| O.R. VOL. 200 PAGE 1296 |                                     |
| O.R. VOL. 213 PAGE 306  |                                     |

BEARINGS FROM PLAT VOL. 13 PAGE 180

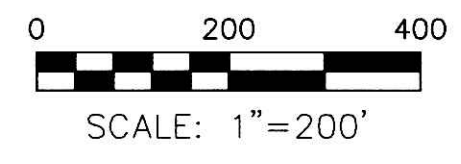

- P.K. NAIL FOUND
- ▲ R.R. SPIKE FOUND
- 5/8" REBAR FOUND UNLESS OTHERWISE NOTED
- 5/8" REBAR SET WITH I.D. CAP I.D. CAP MARKED "BAKER 6938"

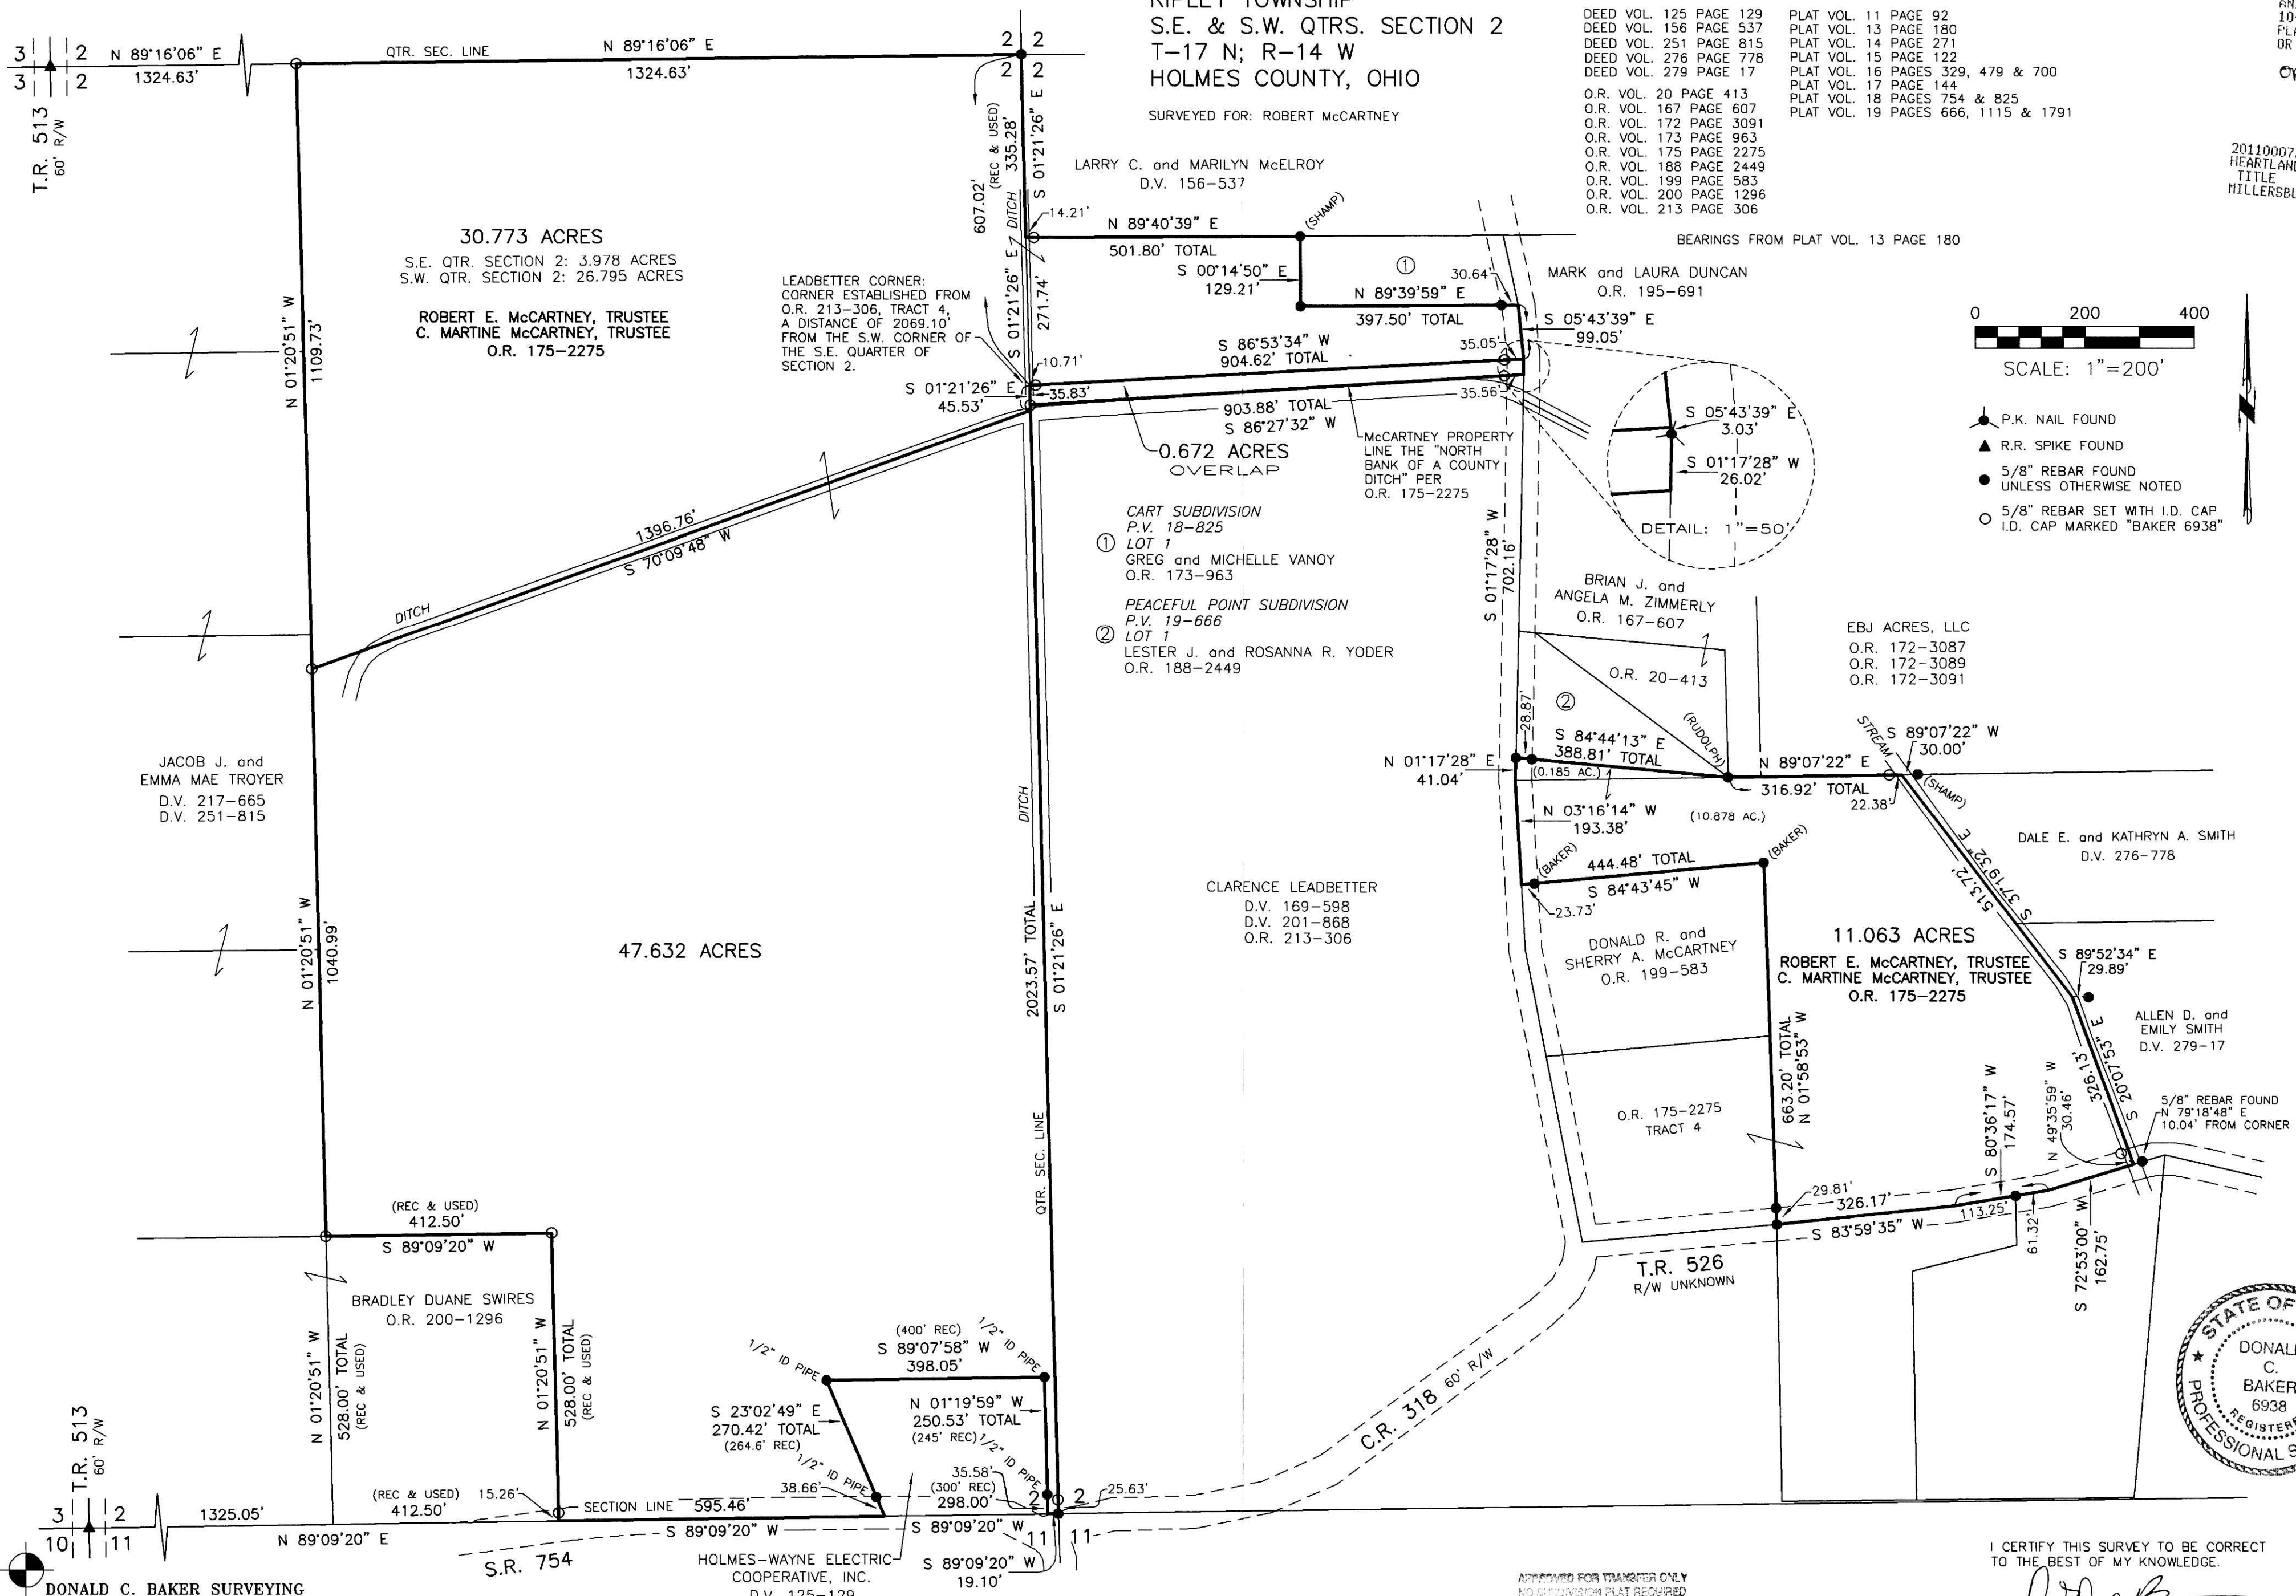

DONALD C. BAKER SURVEYING  
 138 N. CLAY STREET  
 MILLERSBURG, OHIO 44654  
 PH. 330-674-4788  
 FAX 330-674-6027

HOLMES-WAYNE ELECTRIC  
 COOPERATIVE, INC.  
 D.V. 125-129  
 CORP. 1-24

APPROVED FOR TRANSFER ONLY  
 NO SUBDIVISION PLAT REQUIRED  
 (O.R.C. 711.01 & 711.02)  
 (a) not for building unless  
 approved by Board of Health  
 HOLMES CO. PLANNING COMM.

PLAT APPROVED

I CERTIFY THIS SURVEY TO BE CORRECT  
 TO THE BEST OF MY KNOWLEDGE.

By Donald C. Baker P.S. 6938  
 DATE: SEPT. 27, 2011  
 FDB/KES-ERZ-CJG  
 FILE NAME: WORK3\S-406-11\ERZ



By Donald C. Baker Date 9/27/11 10/25/2011