

SALT CREEK TOWNSHIP
 N.W. QTR. SECTION 11
 T-14 N; R-12 W
 HOLMES COUNTY, OHIO

SURVEYED FOR: NORMAN YUTZY


REFERENCES

DEED VOL. 275 PAGE 995
 DEED VOL. 278 PAGE 786

O.R. VOL. 15 PAGE 202
 O.R. VOL. 29 PAGE 613
 O.R. VOL. 224 PAGE 530

PLAT VOL. 14 PAGE 183
 PLAT VOL. 16 PAGES 462 & 832
 PLAT VOL. 17 PAGE 765

BEARINGS FROM PLAT VOL. 16 PAGE 462

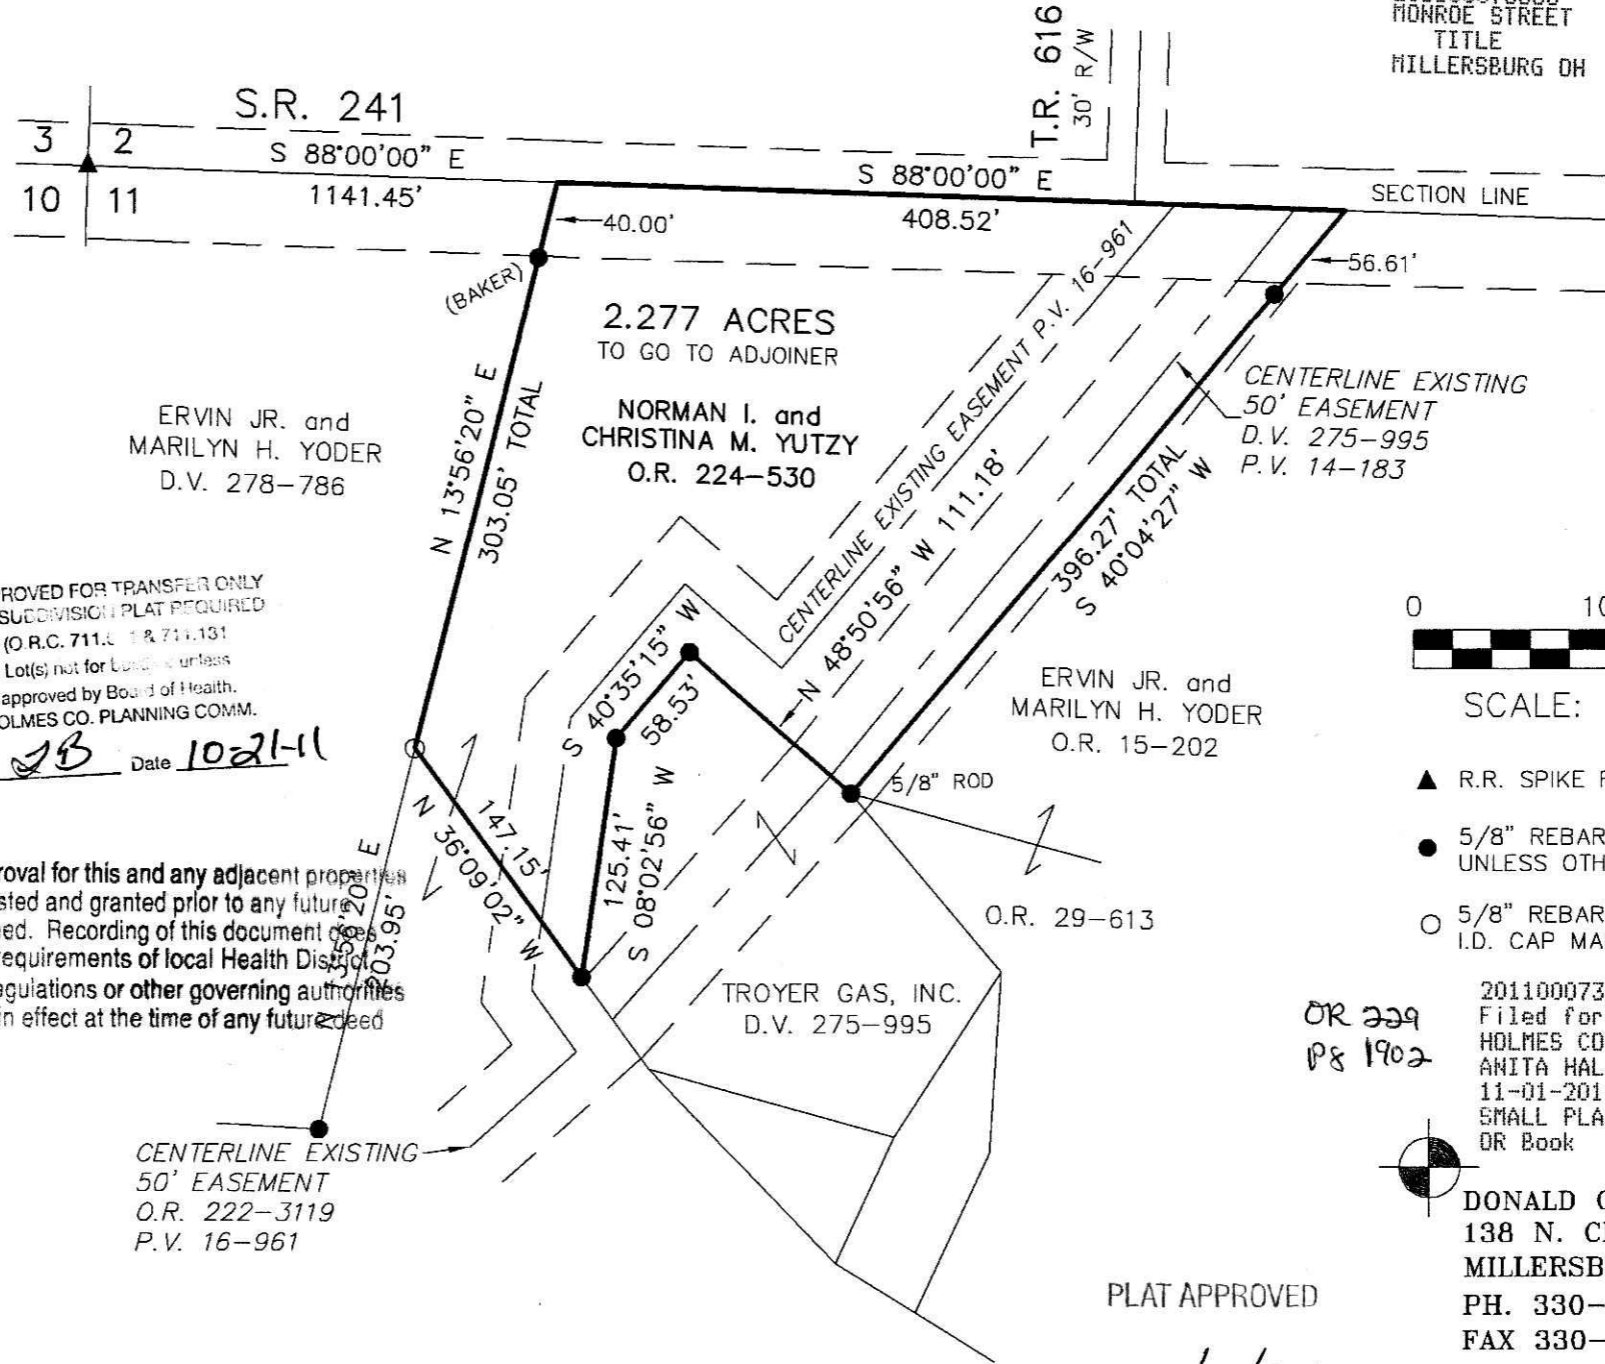

APPROVED FOR TRANSFER ONLY
 NO SUBDIVISION PLAT REQUIRED
 (O.R.C. 711.01 & 711.131)
 Lot(s) not for local health unless
 approved by Board of Health,
 HOLMES CO. PLANNING COMM.


By ERZ Date 10-21-11

Additional approval for this and any adjacent properties must be requested and granted prior to any future transfers by deed. Recording of this document does not waive the requirements of local Health District Subdivision Regulations or other governing authorities which may be in effect at the time of any future deed transfer.



I CERTIFY THIS SURVEY TO BE CORRECT TO THE BEST OF MY KNOWLEDGE.


Eric R. Zaugg
 ERIC R. ZAUGG P.S. 8309
 DATE: JULY 20, 2011
 ERZ\CJG
 FILE NAME: WORK3\S-254-11\ERZ

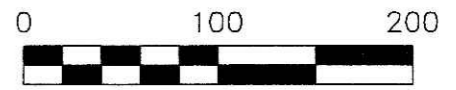

SCALE: 1"=100'

- ▲ R.R. SPIKE FOUND
- 5/8" REBAR FOUND UNLESS OTHERWISE NOTED
- 5/8" REBAR SET WITH I.D. CAP I.D. CAP MARKED "BAKER 6938"

201100073888
 Filed for Record in
 HOLMES COUNTY, OH
 ANITA HALL, COUNTY RECORDER
 11-01-2011 At 11:17 am.
 SMALL PLAT 40.00
 OR Book 19 Page 1945 - 1945

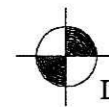

DONALD C. BAKER SURVEYING
 138 N. CLAY STREET
 MILLERSBURG, OHIO 44654
 PH. 330-674-4788
 FAX 330-674-6027

PLAT APPROVED

10/19/2011