

CLARK TOWNSHIP  
S.E. QTR. SECTION 6  
T-8 N; R-5 W  
HOLMES COUNTY, OHIO

SURVEYED FOR: WAYNE MILLER

REFERENCES

O.R. VOL. 5 PAGES 638 & 861  
O.R. VOL. 13 PAGE 401  
O.R. VOL. 56 PAGE 644  
O.R. VOL. 212 PAGE 3156  
PLAT VOL. 16 PAGE 675  
BEARINGS FROM PLAT VOL. 16 PAGE 675

201100074071  
Filed for Record in  
HOLMES COUNTY, OH  
ANITA HALL, COUNTY RECORDER  
11-15-2011 At 10:02 am.  
SMALL PLAT 40.00  
DR Book 19 Page 1955 - 1955

CR 229 p 2846


201100074071  
MILLER MAST  
MASON & BOWLING ATTYS  
MILLERSBURG OH

0 100 200




SCALE: 1"=100'

- STONE FOUND
- 5/8" REBAR FOUND  
UNLESS OTHERWISE NOTED
- 5/8" REBAR SET WITH I.D. CAP  
I.D. CAP MARKED "BAKER 6938"

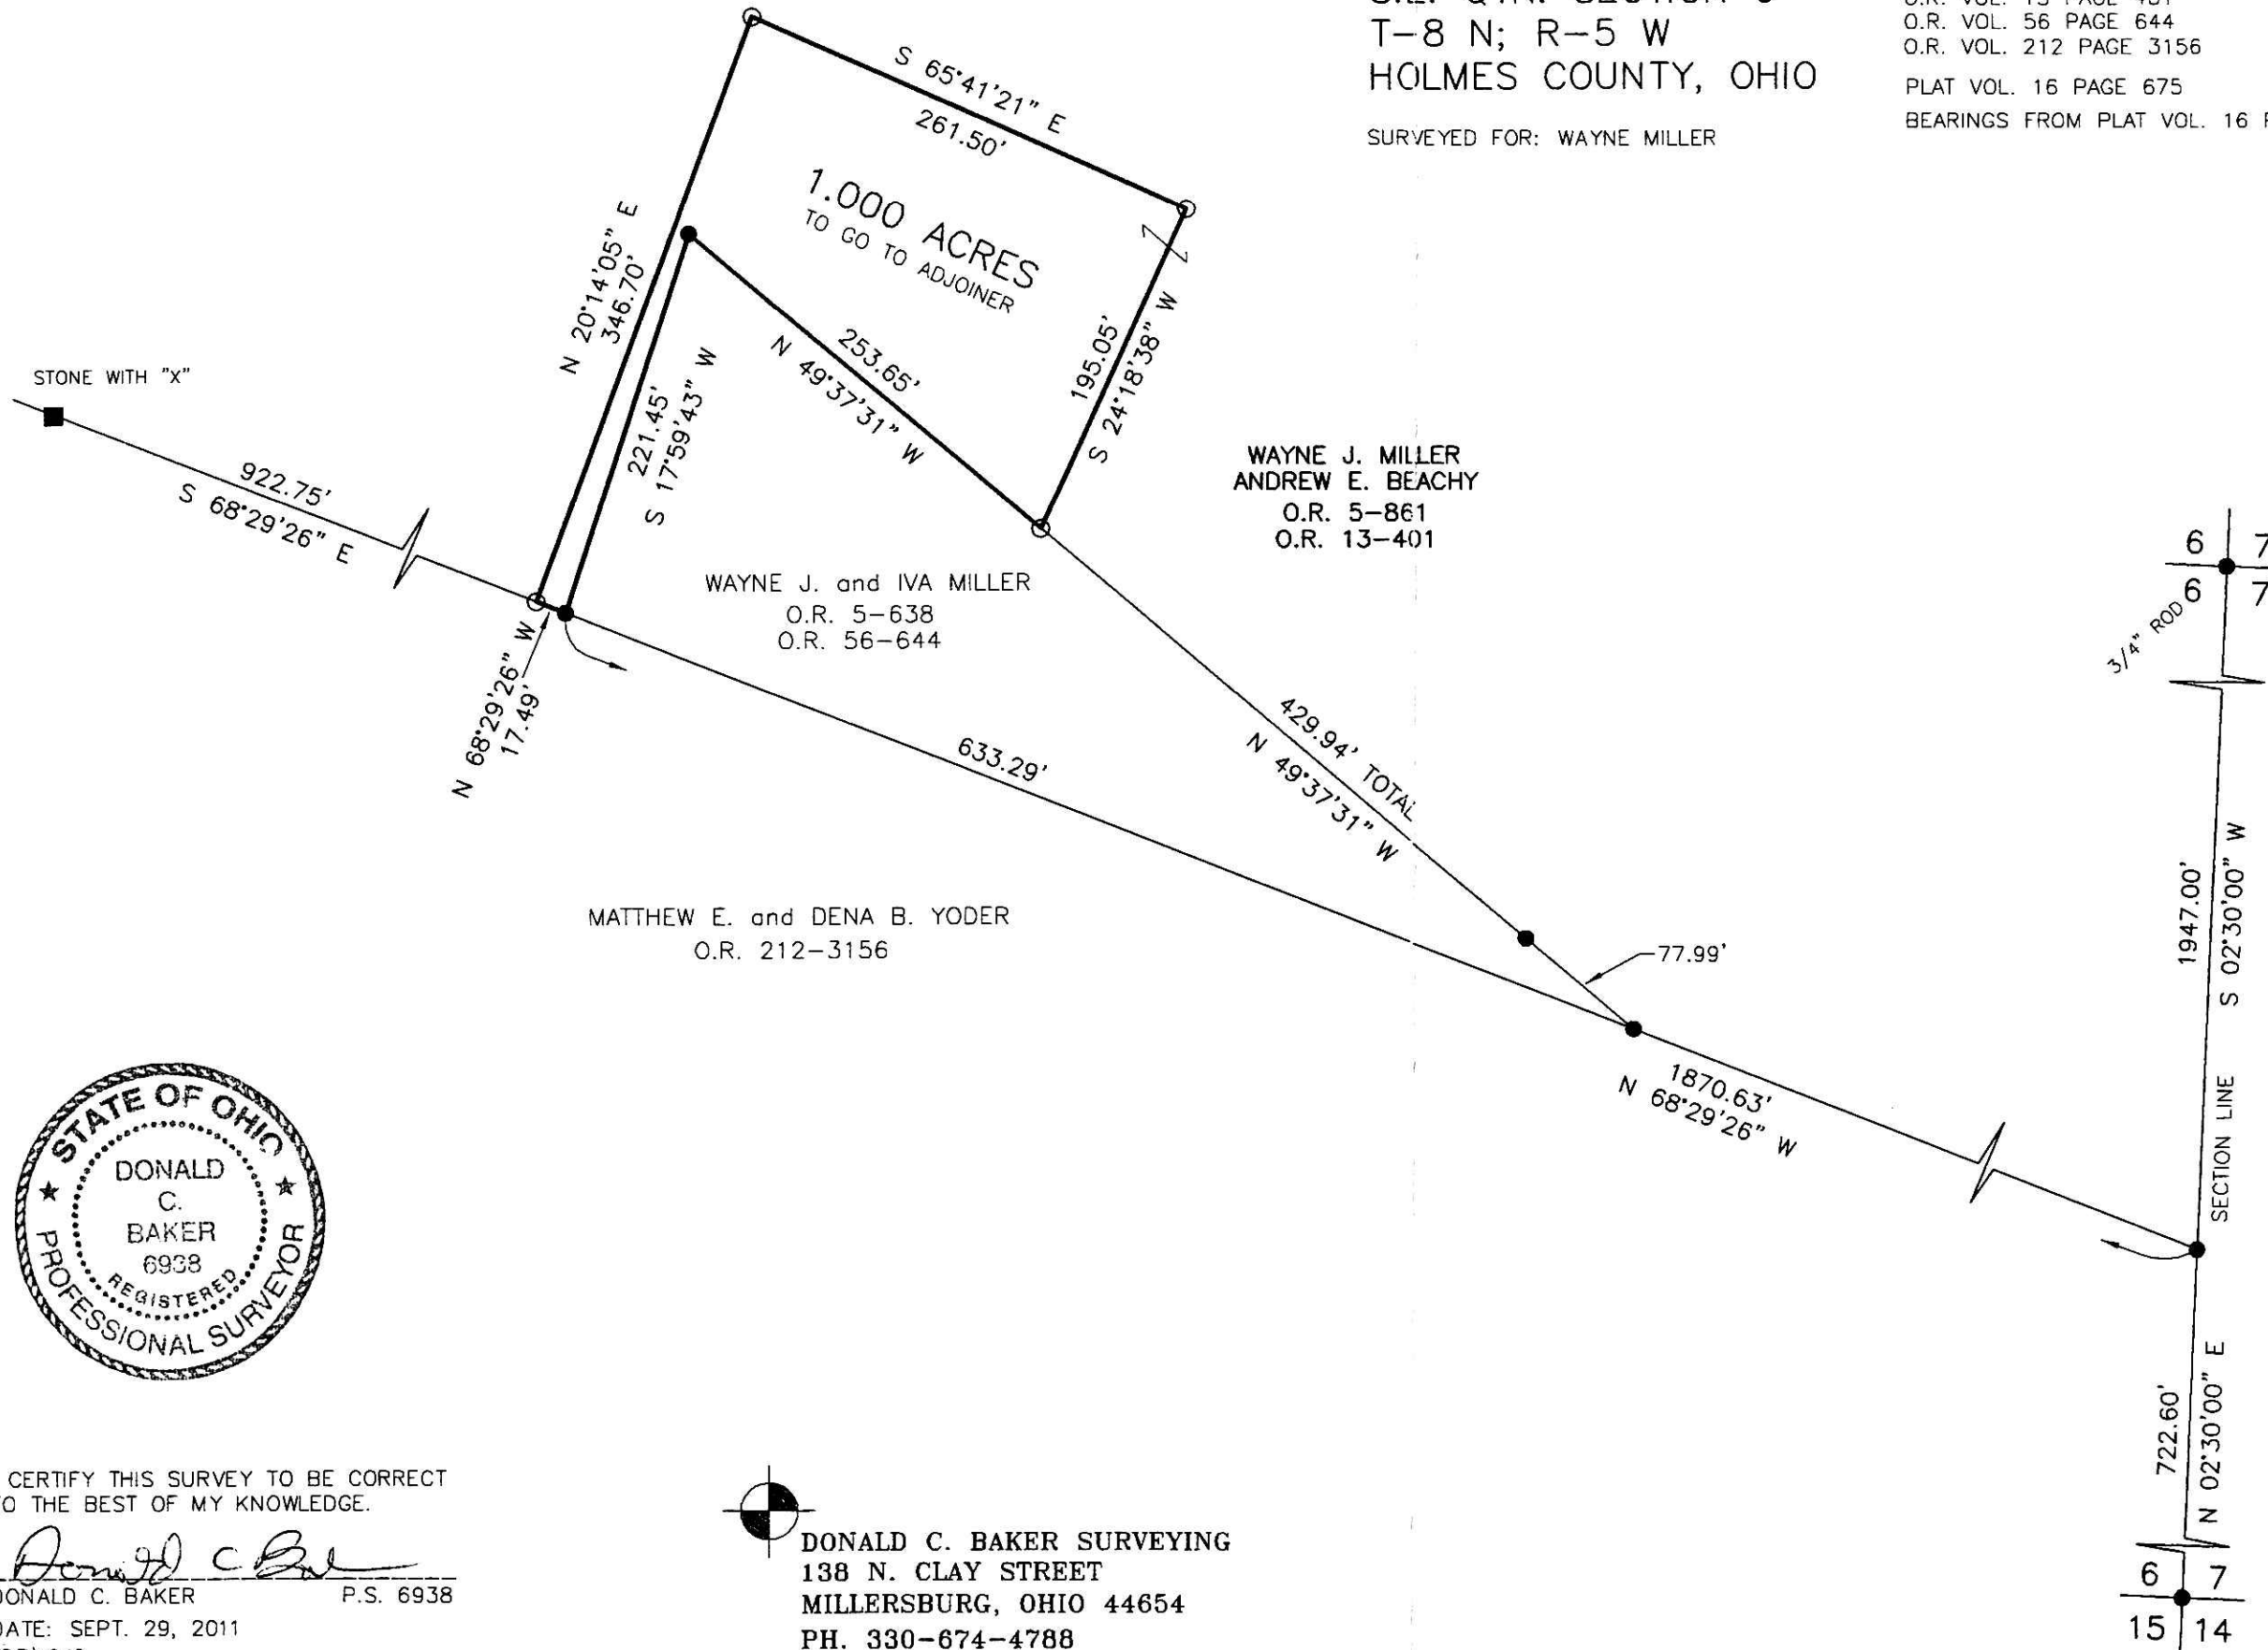

I CERTIFY THIS SURVEY TO BE CORRECT  
TO THE BEST OF MY KNOWLEDGE.

*Donald C Baker*  
DONALD C. BAKER P.S. 6938  
DATE: SEPT. 29, 2011  
FDB\CJG  
FILE NAME: WORK3\S-443-11\ERZ

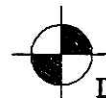

DONALD C. BAKER SURVEYING  
138 N. CLAY STREET  
MILLERSBURG, OHIO 44654  
PH. 330-674-4788  
FAX 330-674-6027

APPROVED FOR TRANSFER ONLY  
NO SUCCESSIONAL PLAT REQUIRED  
(O.R.C. 711.03 & 711.131  
Lot(s) not for use unless  
approved by Board of Health,  
HOLMES CO. PLANNING COMM.

By *QJB* Date *10-20-11*

Additional approval for this and any adjacent properties  
must be requested and granted prior to any future  
transfers by deed. Recording of this document does  
not waive the requirements of local Health District,  
Subdivision Regulations or other governing authorities  
which may be in effect at the time of any future deed  
transfer.

PLAT APPROVED

*10/19/2011*