

APPROVED  
NO SURVEY  
(O.R.C. 711.  
Lot(s) not for  
approved by Board of Public  
HOLMES CO. PLANNING COMM.


201100074185  
Filed for Record in  
HOLMES COUNTY, OH  
ANITA HALL, COUNTY RECORDER  
11-23-2011 At 11:43 am.  
SMALL PLAT 40.00  
DR Book 19 Page 1956 - 1956

By JB Date 11-23-11

OR 229 pgs 3481 & 3484

WASHINGTON TOWNSHIP  
S.E. QTR. SECTION 25  
T-20 N; R-15 W  
HOLMES COUNTY, OHIO

SURVEYED FOR: DELMAR PEEBLES

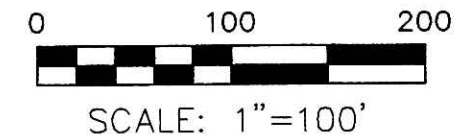


- 5/8" REBAR FOUND UNLESS OTHERWISE NOTED
- 5/8" REBAR SET WITH I.D. CAP I.D. CAP MARKED "BAKER 6938"

201100074185  
SERVICE FIRST  
TITLE  
WOOSTER OH

REFERENCES

- DEED VOL. 87 PAGE 143
- DEED VOL. 91 PAGE 470
- DEED VOL. 92 PAGES 12 & 164
- DEED VOL. 148 PAGE 107
- DEED VOL. 186 PAGE 601
- O.R. VOL. 116 PAGE 887
- O.R. VOL. 203 PAGES 1705, 1707 & 1709
- PLAT VOL. 2 PAGE 209
- PLAT VOL. 7 PAGES 314 & 421
- PLAT VOL. 19 PAGE 1275
- SURVEY RECORD 3 PAGE 191
- SURVEY RECORD 4 PAGES 231 & 228
- BEARINGS FROM PLAT VOL. 19 PAGE 1275

LINDA J. BUSH, TRUSTEE  
O.R. 203-1709

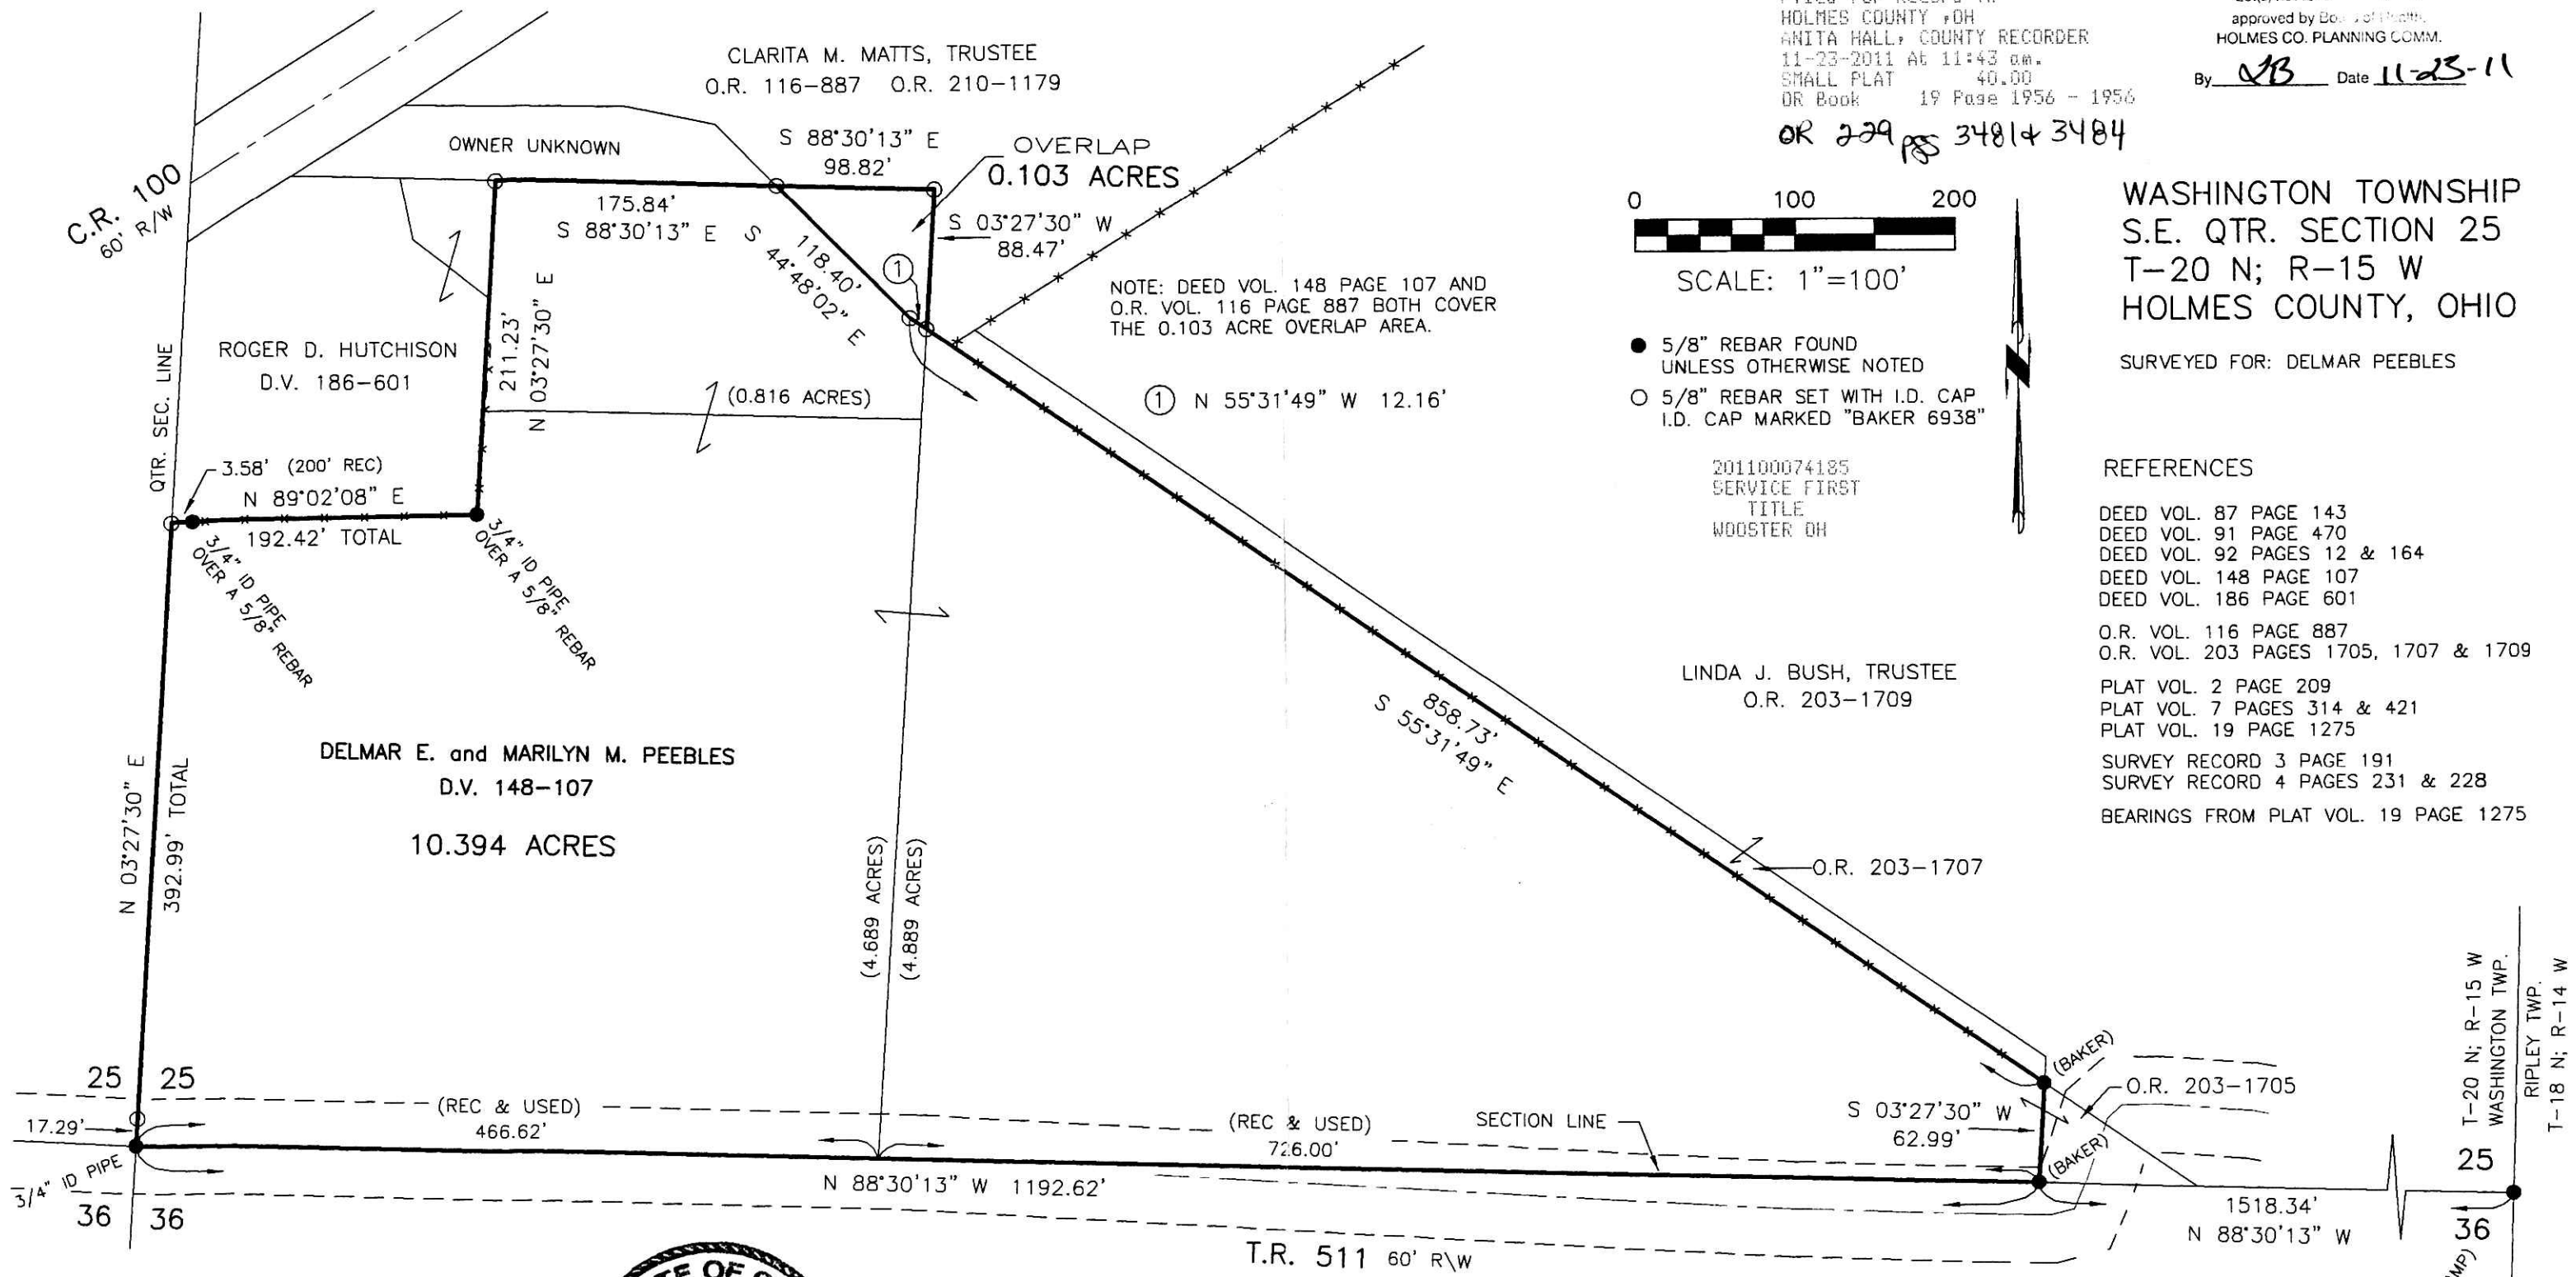

I CERTIFY THIS SURVEY TO BE CORRECT TO THE BEST OF MY KNOWLEDGE.

Donald C. Baker  
DONALD C. BAKER P.S. 6938  
DATE: APRIL 17, 2008 - REVISED NOV. 16, 2011  
JDD/KES  
FILE NAME: WORK3\S-164-08\ERZ



DONALD C. BAKER SURVEYING  
138 N. CLAY STREET  
MILLERSBURG, OHIO 44654  
PH. 330-674-4788  
FAX 330-674-6027

PLAT APPROVED

11/22/2011