

HARDY TOWNSHIP
 3RD. QTR., LOT 17
 T-9 N; R-7 W
 HOLMES COUNTY, OHIO

SURVEYED FOR: STANTEC CONSULTING SERVICES

REFERENCES

DEED VOL. 236 PAGE 228
 O.R. VOL. 66 PAGE 43
 PLAT VOL. 17 PAGE 882
 PLAT VOL. 16 PAGE 862
 PLAT VOL. 14 PAGE 726

BEARINGS FROM
 GEODETIC NORTH

0 300 600



SCALE: 1"=300'


- STONE FOUND
- 5/8" REBAR FOUND
- 5/8" REBAR SET WITH I.D. CAP
- I.D. CAP MARKED "BAKER 6938"

Additional approval for this and any adjacent properties must be requested and granted prior to any future transfers by deed. Recording of this document does not waive the requirements of local Health District, Subdivision Regulations or other governing authorities which may be in effect at the time of any future deed transfer.

Instrument 201100074225 OR
 Book Page 19 1959

APPROVED FOR TRANSFER
 NO SUBDIVISION PLAT REQUIRED
 (O.R.C. 711.01 & 711.13)
 Lot(s) not for bonding unless
 approved by Board of Health,
 HOLMES CO. PLANNING COMM.

By JB Date 11-23-11

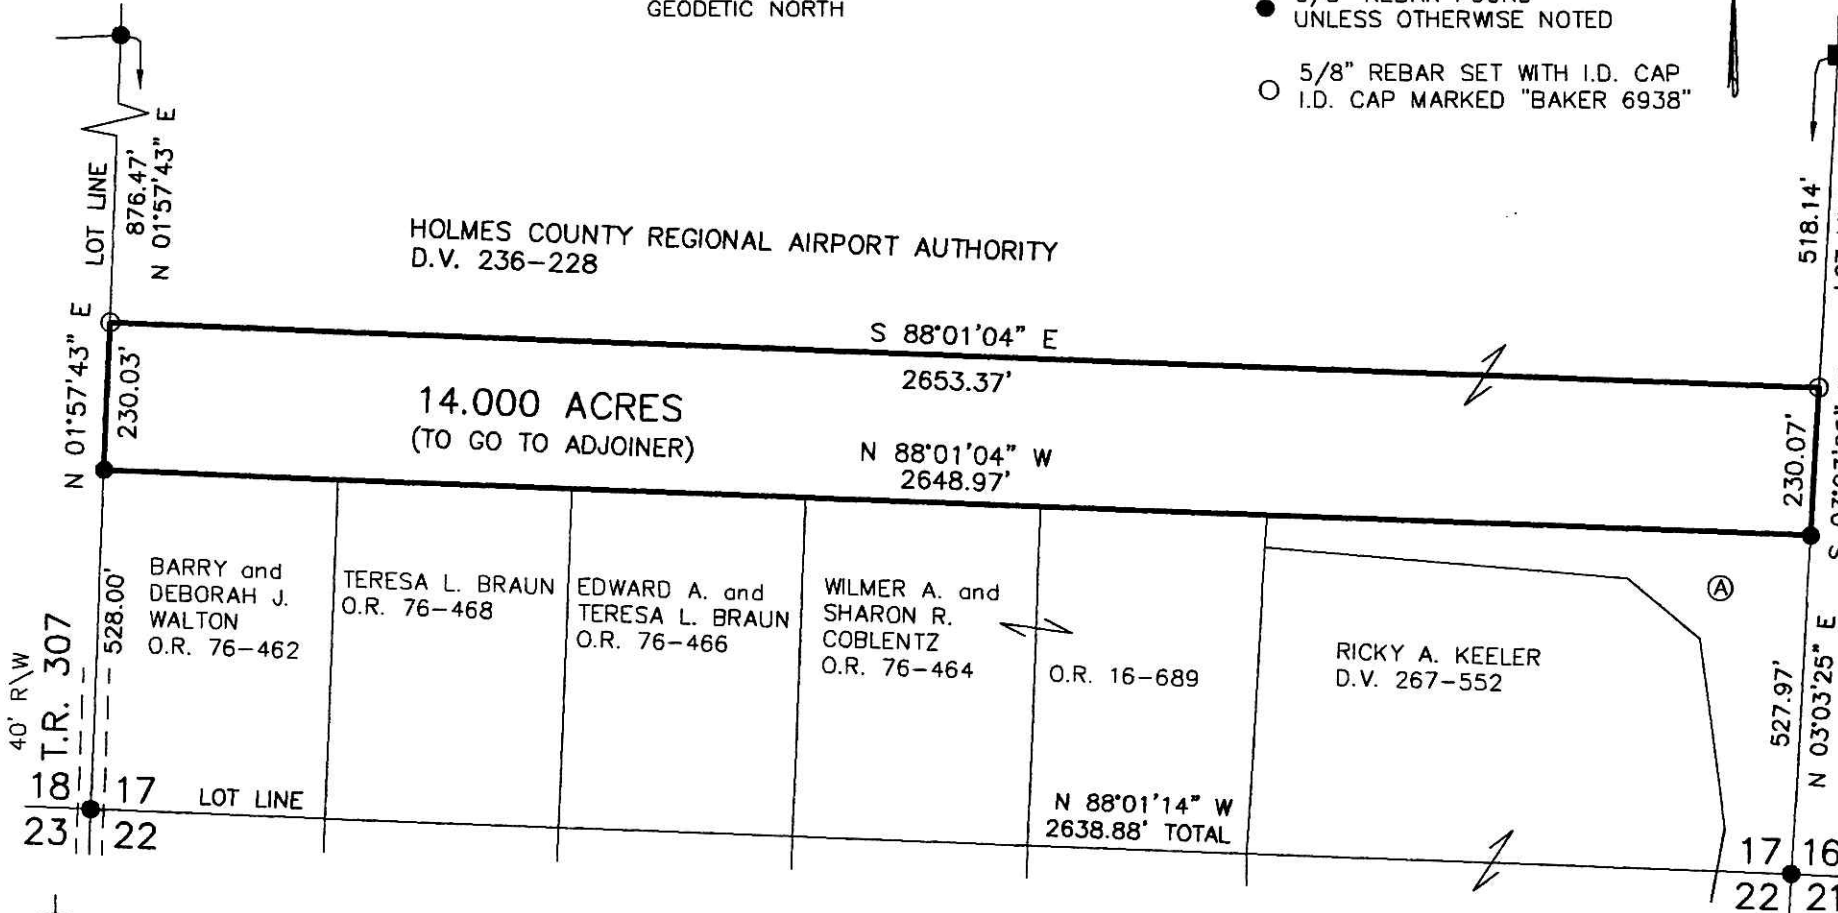

I CERTIFY THIS SURVEY TO BE CORRECT TO THE BEST OF MY KNOWLEDGE.

Donald C. Baker
 DONALD C. BAKER P.S. 6938
 DATE: DECEMBER 17, 2010
 ALG\FDB
 FILE NAME: WORK4\S-513-10\DCB-MLD

DONALD C. BAKER SURVEYING
 138 N. CLAY STREET
 MILLERSBURG, OHIO 44654
 PH. 330-674-4788
 FAX 330-674-6027

Ⓐ THOMAS K. BIRD, TRUSTEE
 O.R. 66-22
 CHERYL L. BIRD, TRUSTEE
 O.R. 66-43

PLAT APPROVED

11/22/2011

201100074225
 Filed for Record in
 HOLMES COUNTY, OH
 ANITA HALL, COUNTY RECORDER
 11-28-2011 At 01:08 PM.
 SMALL PLAT 40.00
 OR Book 19 Page 1959 - 1959
 ORV 230 pg 165